



Site Calculations	
SITE AREA	502.57m ²
EXISTING FLOOR AREA	0.00m ²
PROPOSED AREA	164.89m ²

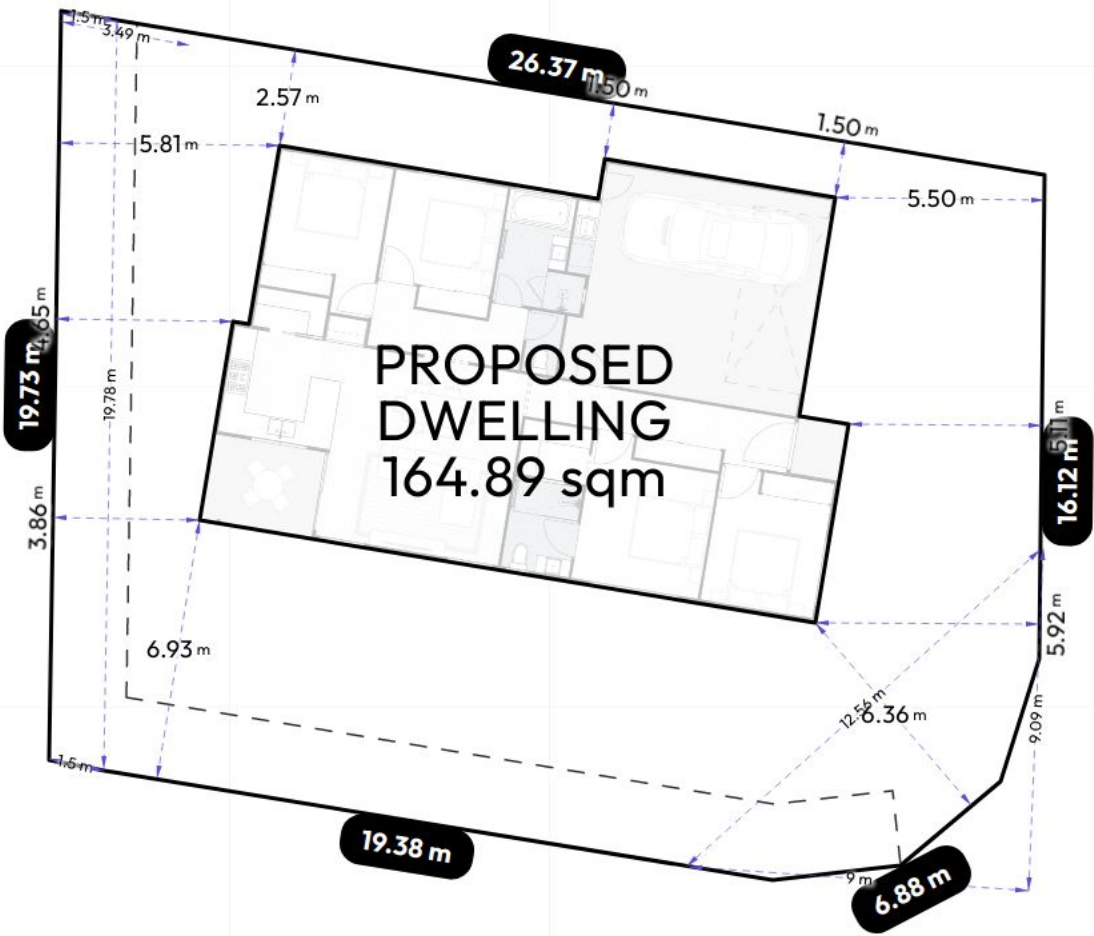

Client Name	Client Email	Client Phone	Signature	Client Name	Client Email	Client Phone	Signature
Copyright Statement This plan always remains the copyright of designer & shall not be used other than for the project work intended without written authority. No part may be produced by any other exclusive right be exercised without permission legal enforcement will be taken on copyright infringement.				Sheet Name Site Plan			
Disclaimer This is not an official document, and may not comply with current laws or industry standards. You should make your own enquiries and seek independent advice from relevant industry professionals before acting or relying on the contents of this document.				Sheet no. 1			
ALL DIMENSIONS ARE IN METRES. DO NOT SCALE FROM PLANS.				Lic no. 15318441			
				Job no.			
				Design Valletta 160 Hamptons LH			
				Scale 1:200@A3			
				1st version date: 16/12/2024		Current version date: 16/12/2024	
						Version # 1	

Property Details
Lot 292 Six Mile Creek Estate, Collingwood Park
Lot/DP: 537/SL8587

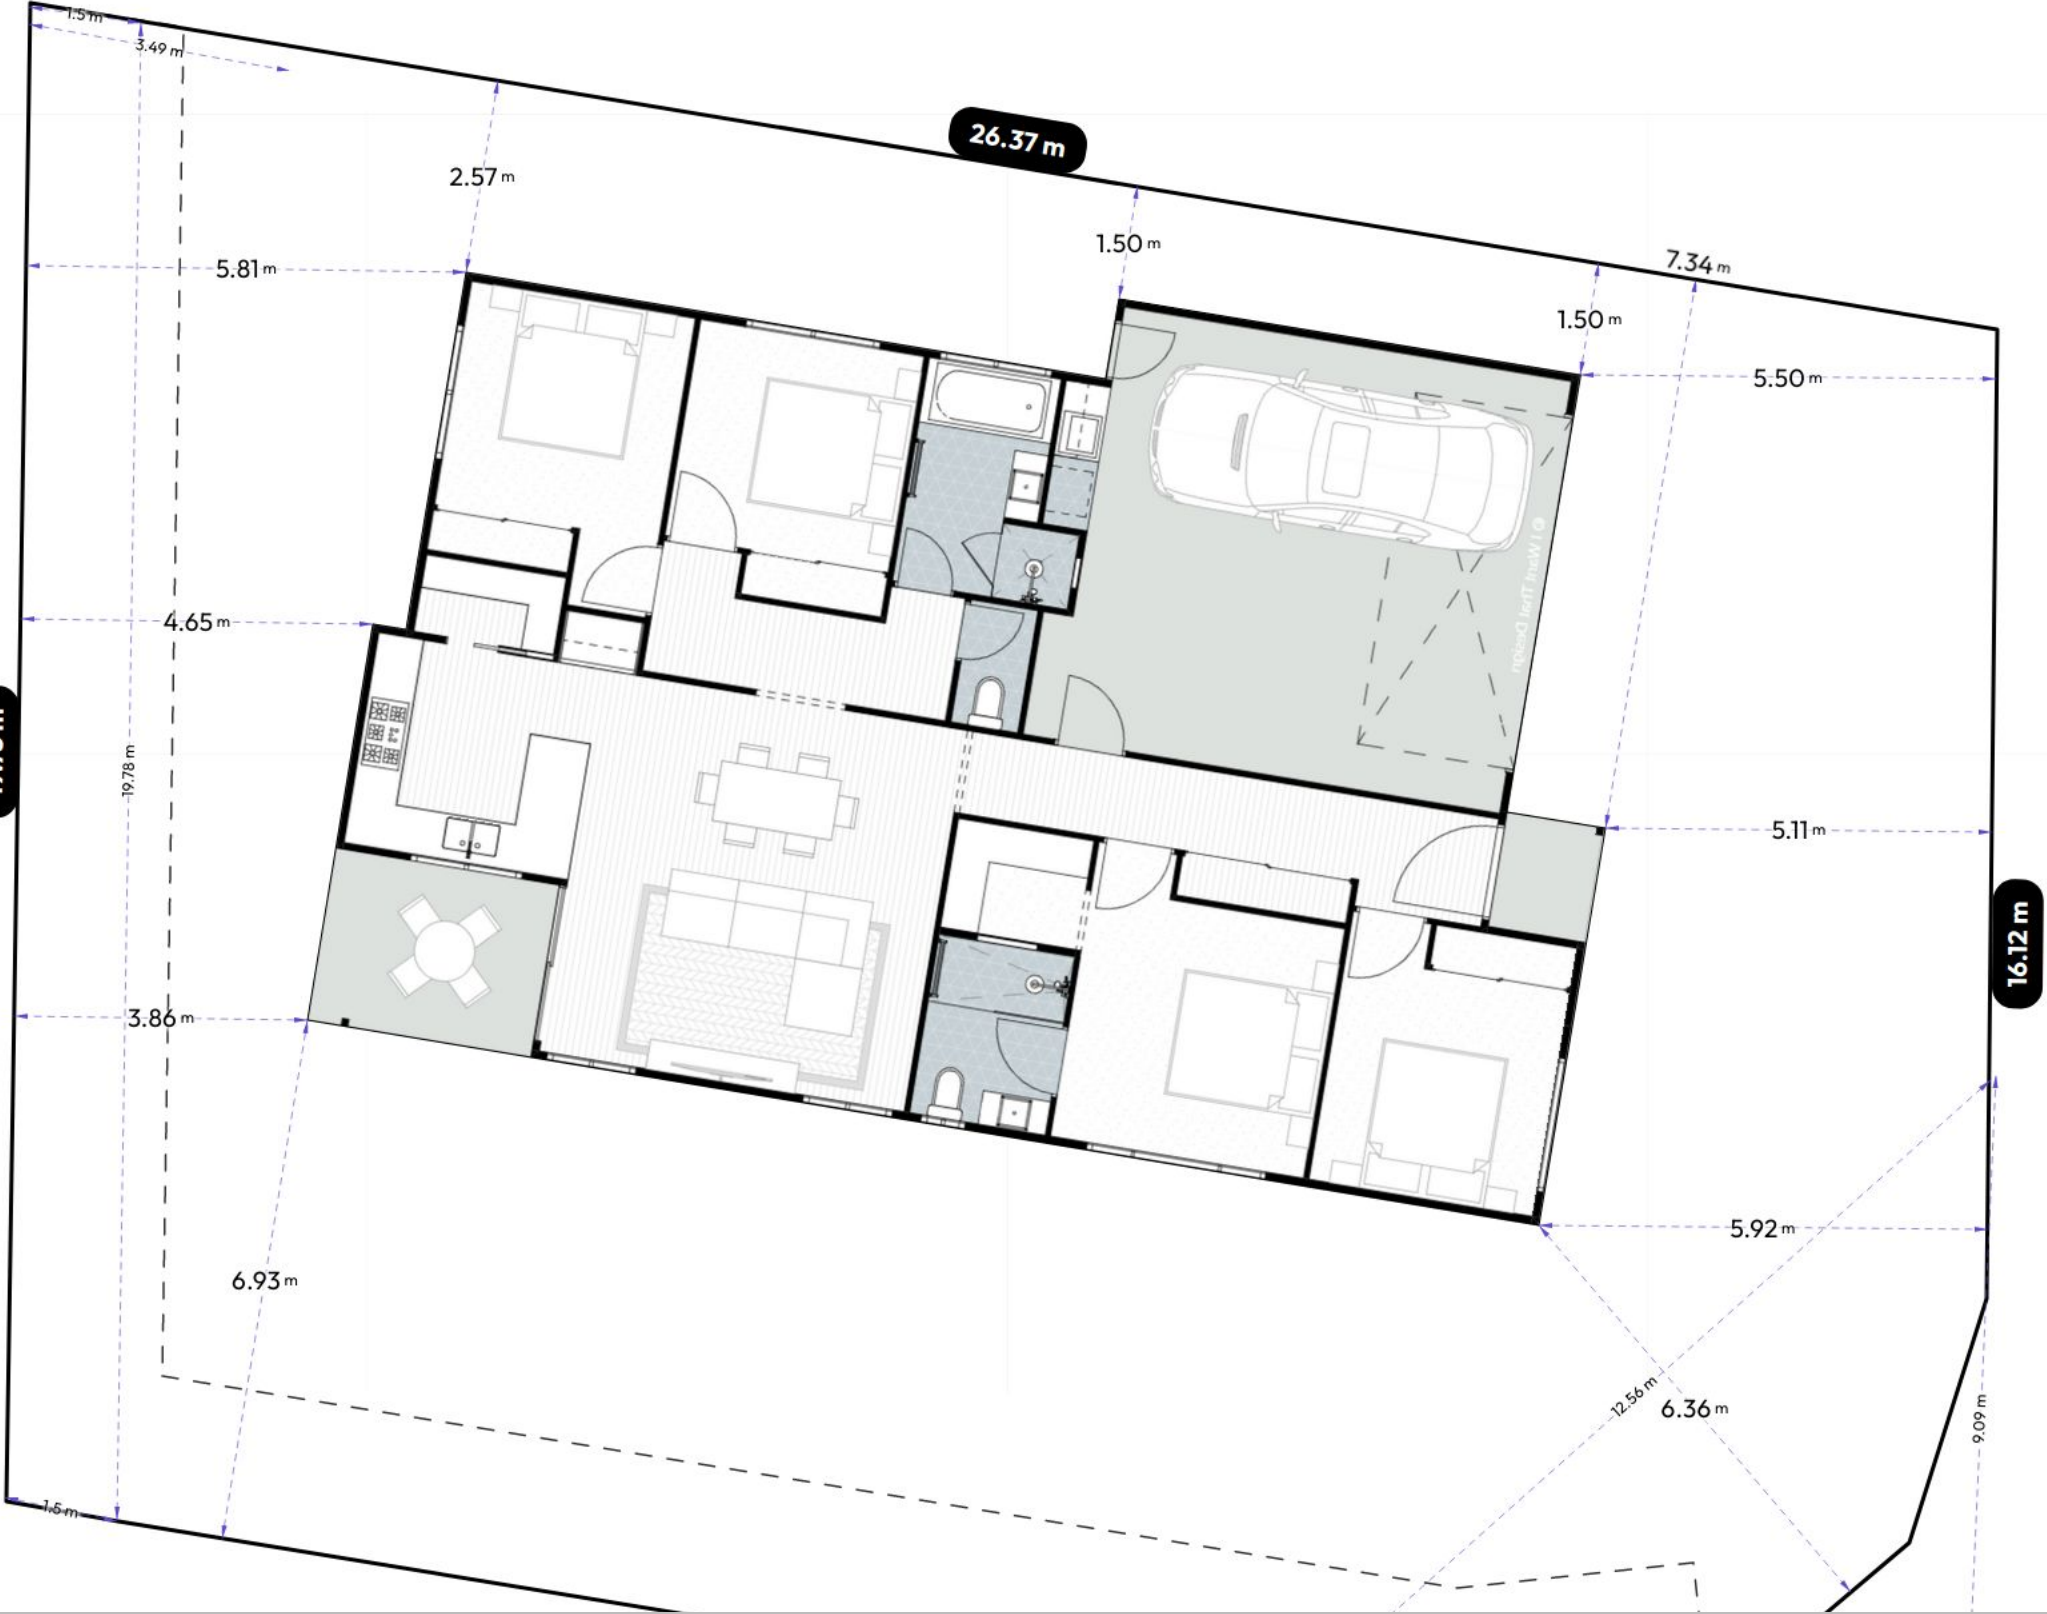

Client Name		Client Email	Client Phone	Signature	Client Name	Client Email	Client Phone	Signature
Copyright Statement This plan always remains the copyright of designer & shall not be used other than for the project work intended without written authority. No part may be produced by any other exclusive right be exercised without permission legal enforcement will be taken on copyright infringement.					Property Details Lot 292 Six Mile Creek Estate, Collingwood Park Lot/DP: 537/SL8587		Design Valletta 160 Hamptons LH	
Disclaimer This is not an official document, and may not comply with current laws or industry standards. You should make your own enquiries and seek independent advice from relevant industry professionals before acting or relying on the contents of this document.					1st version date: 16/12/2024		Current version date: 16/12/2024	
ALL DIMENSIONS ARE IN METRES. DO NOT SCALE FROM PLANS.					Job no. 15318441		Scale NOT TO SCALE	
					Version # 1			