


LEGEND

- FOOTPATH
- VEHICULAR CROSSOVER
- KERB AND CHANNEL
- ELECTRICITY } CONDUITS
- TELECOMMUNICATION } CONDUITS
- GAS } CONDUITS
- DRINKING WATER } CONDUITS
- NON DRINKING WATER } CONDUITS
- ELECTRICITY MAIN
- TELECOMMUNICATION MAIN
- GAS MAIN
- DRINKING WATER MAIN
- NON DRINKING WATER MAIN
- SEWER MAIN, MANHOLE, MAINTENANCE SHAFT AND SEWER PROPERTY BRANCHES
- SEWER MAIN, MANHOLE, MAINTENANCE SHAFT AND SEWER PROPERTY BRANCHES - BY FHDB
- SEWER MAIN, MANHOLE, MAINTENANCE SHAFT AND SEWER PROPERTY BRANCHES - BY OTHERS
- PROPOSED DRAINAGE, PIT, HOUSE DRAIN AND PROPERTY INLET
- PROPOSED COUNCIL MAIN DRAINAGE PIPES AND PITS
- MELBOURNE WATER SCHEME DRAINAGE AND PIT
- DRAINAGE PIT NUMBER
- PROPOSED CUT AREAS
- PROPOSED FILL AREAS
- EXISTING SURFACE LEVEL
- DESIGN SURFACE LEVEL
- RETAINING WALL LEVEL
- PRE-DEVELOPMENT LEVEL
- STREET NAME SIGN
- LOT SLOPE DIRECTION
- PERMANENT SURVEY MARK
- TEMPORARY BENCH MARK
- Ex. ELECTRICITY MAIN
- Ex. TELECOMMUNICATION MAIN
- Ex. GAS MAIN
- Ex. DRINKING WATER MAIN
- PROPOSED 225DIA NDW MAIN
- PROPOSED 300DIA DW MAIN
- BATTER LINE

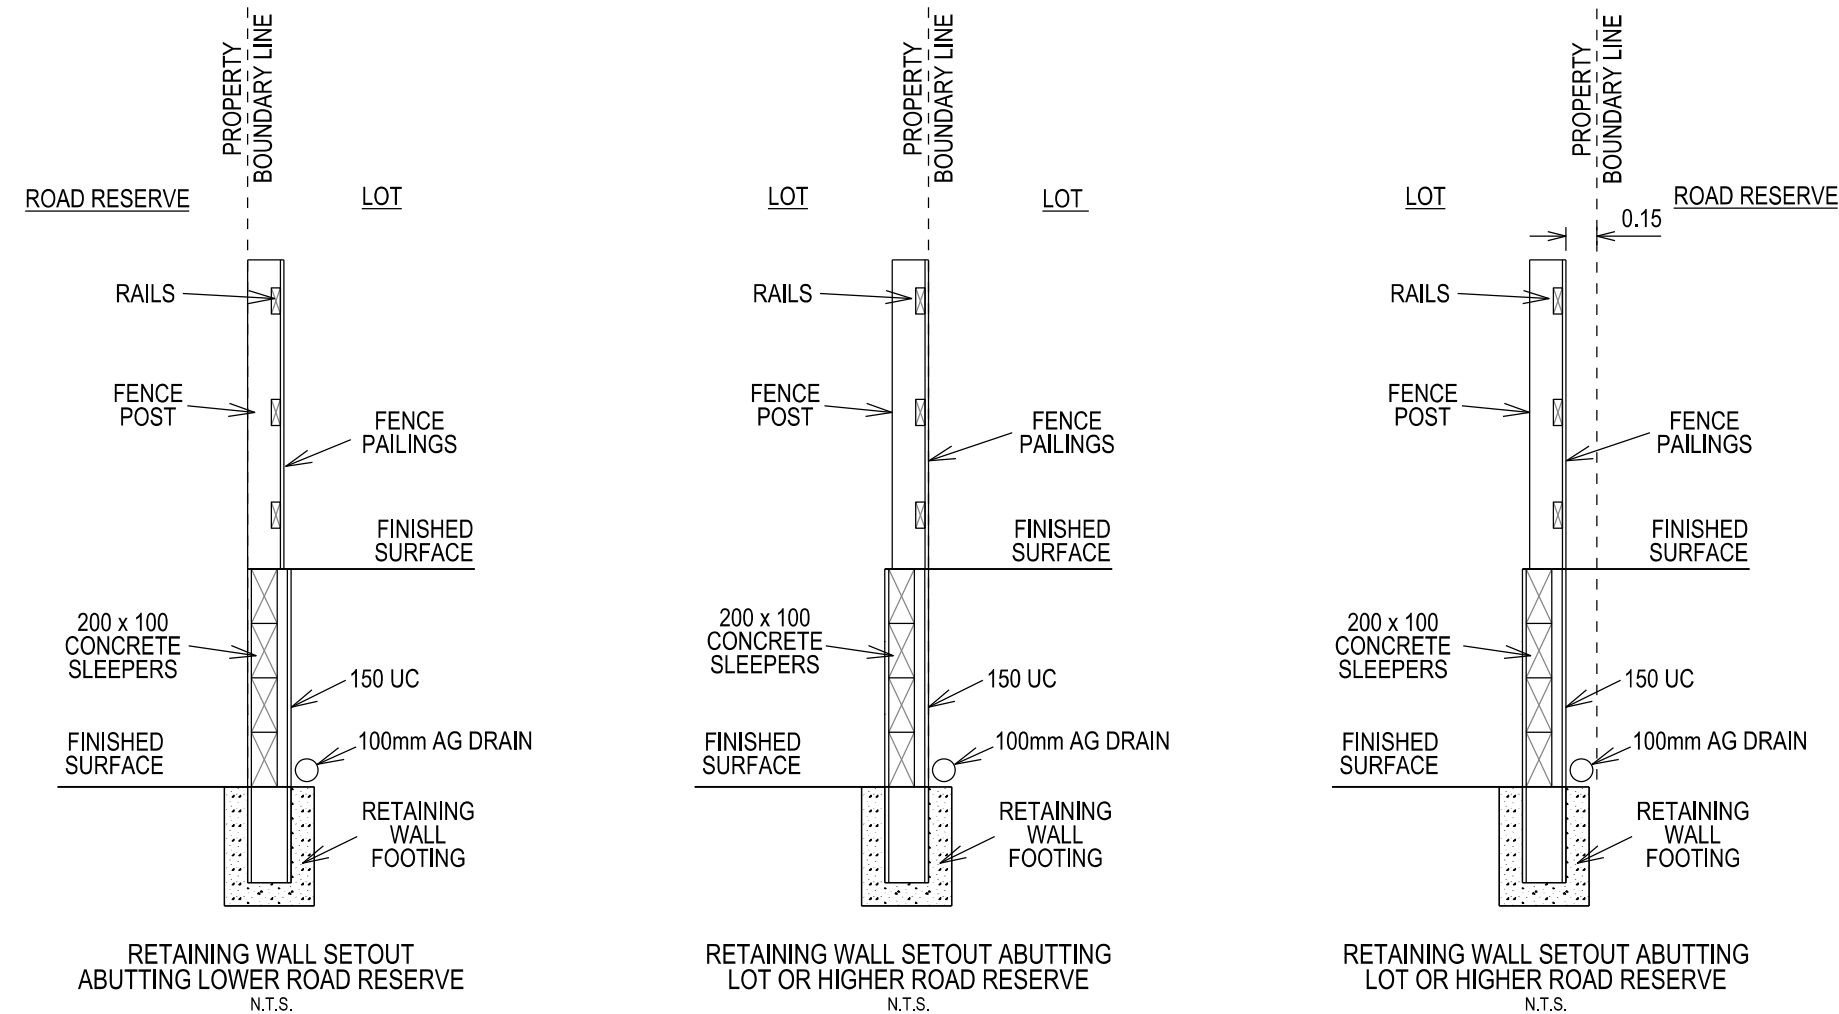

VERSION DETAILS:

REV	DATE	DESCRIPTION	STATUS
A	18/11/2021	LOTS 1239 & 1240 LEVELS AMENDEDED	
B	22/11/2021	LOT 1206 LEVEL AMENDEDED	

FILENAME: P:\1088\1088_12\12E2 - Design\6 - DGN\FLP01.dgn

DRAWN: AS	DATE: NOV 2021	SCALE: AS SHOWN
DESIGNED: AS	DATE: NOV 2021	DATE PRINTED: 22/11/2021
AUTHORISED: ASC	DATE: NOV 2021	



CHARLTON DEGG
LAND DEVELOPMENT CONSULTANTS

SUITE 1, LEVEL 1, 84 MT ELIZA WAY, MT ELIZA VIC 3930
www.charltondegg.com.au

COUNCIL:
MITCHELL SHIRE

TITLE:
SYNERGY LIVING
SPRINGRIDGE STAGE 12
SPRINGRIDGE ROAD - WALLEN
DETAILED FACE SHEET

DRG NO. 1088-12/01	REV. B	SHEET 1 OF 1
-----------------------	-----------	--------------