

Masterplan Key



Clara Place Park



Proposed Schools



Proposed Local Parks
and Sports Field



Proposed Parks & Reserves



Future
Sports
Field



Future
Secondary
School

MELTON HIGHWAY




Clara Place
Park



LOCATION PLAN
NOT TO SCALE

LEGEND

- CURRENT RELEASE
- FUTURE RELEASE
- NEIGHBORING ESTATES
- TURF
- ROAD
- STREET TREES
- AUTHORITY RESERVE
- MINIMUM 3.0M FRONT SETBACK REQUIRED

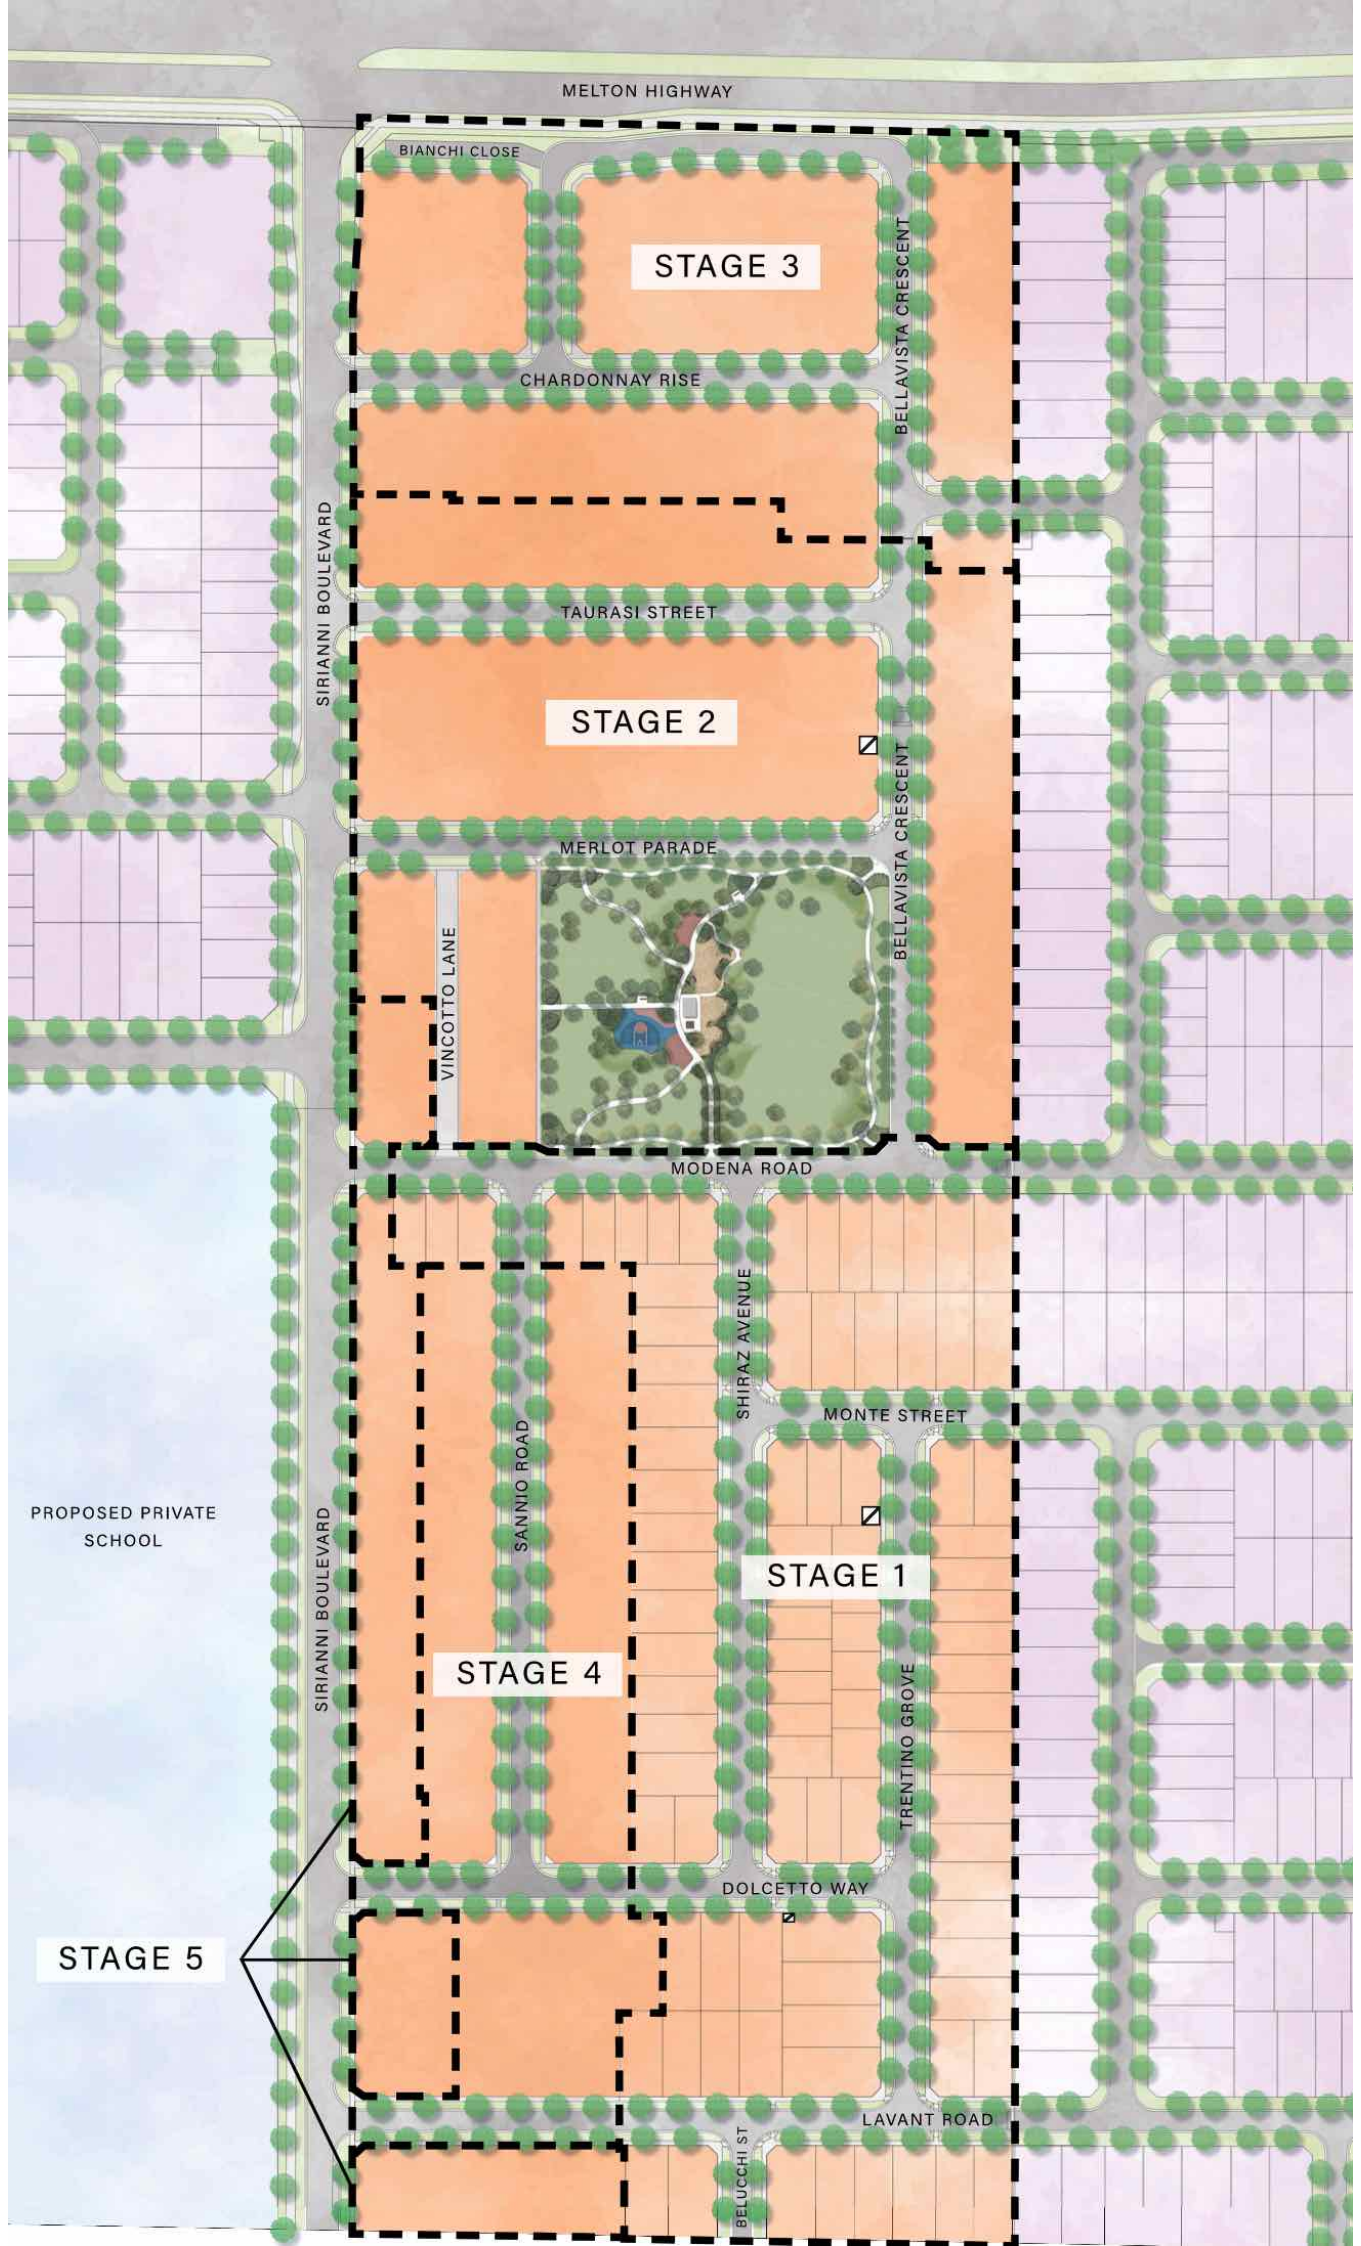

MELTON HIGHWAY

BIANCHI CLOSE

STAGE 3

CHARDONNAY RISE

BELLAVISTA CRESCENT

SIRIANNI BOULEVARD

TAURASI STREET

STAGE 2

MERLOT PARADE

VINCOTTO LANE

BELLAVISTA CRESCENT

MODENA ROAD

PROPOSED PRIVATE
SCHOOL

SIRIANNI BOULEVARD

SANNIO ROAD

SHIRAZ AVENUE

MONTE STREET

STAGE 1

STAGE 4

TRENTINO GROVE

DOLCETTO WAY

STAGE 5

LAVANT ROAD

BELUCCHI ST