


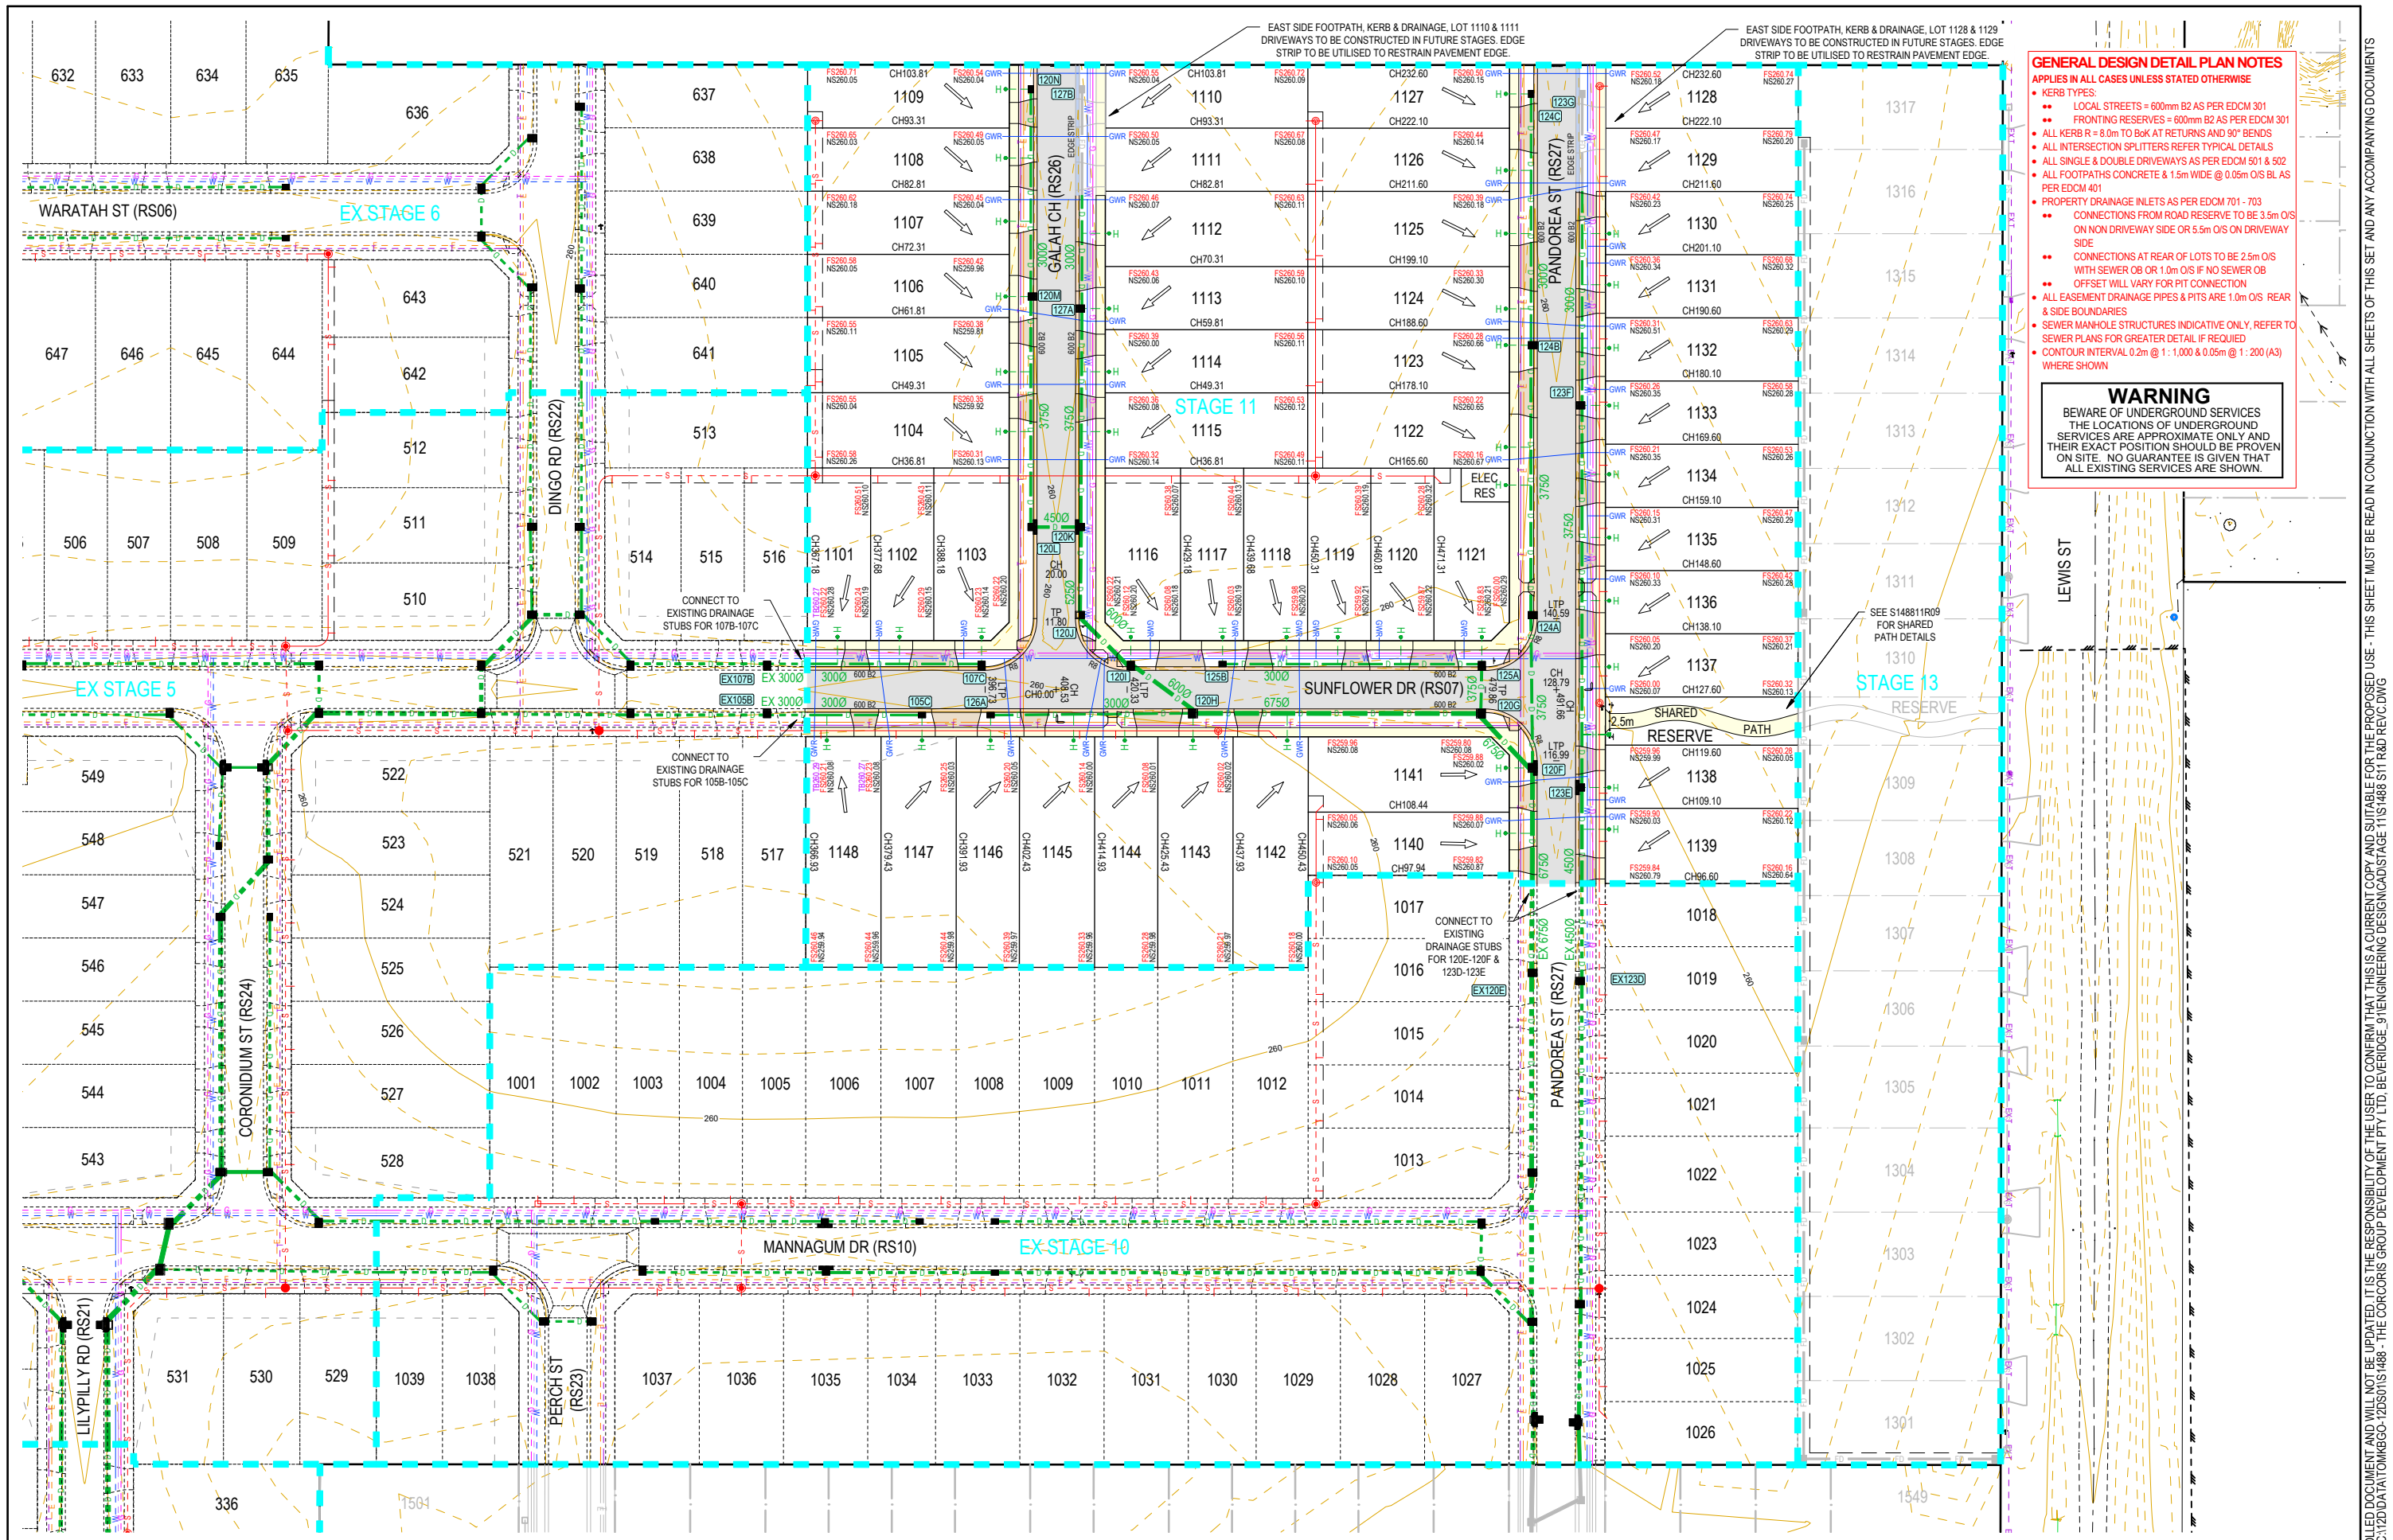

GENERAL DESIGN DETAIL PLAN NOTES
APPLIES IN ALL CASES UNLESS STATED OTHERWISE

- KERB TYPES:
 - LOCAL STREETS = 600mm B2 AS PER EDM 301
 - FRONTING RESERVES = 600mm B2 AS PER EDM 301
- ALL KERB R = 8.0m TO Bk AT RETURNS AND 90° BENDS
- ALL INTERSECTION SPLITTERS REFER TYPICAL DETAILS
- ALL SINGLE & DOUBLE DRIVEWAYS AS PER EDM 501 & 502
- ALL FOOTPATHS CONCRETE & 1.5m WIDE @ 0.05m O/S BL AS PER EDM 401
- PROPERTY DRAINAGE INLETS AS PER EDM 701 - 703
 - CONNECTIONS FROM ROAD RESERVE TO BE 3.5m O/S ON NON DRIVEWAY SIDE OR 5.5m O/S ON DRIVEWAY SIDE
 - CONNECTIONS AT REAR OF LOTS TO BE 2.5m O/S WITH SEWER OB OR 1.0m O/S IF NO SEWER OB
 - OFFSET WILL VARY FOR PIT CONNECTION
- ALL EASEMENT DRAINAGE PIPES & PITS ARE 1.0m O/S REAR & SIDE BOUNDARIES
- SEWER MANHOLE STRUCTURES INDICATIVE ONLY, REFER TO SEWER PLANS FOR GREATER DETAIL IF REQUIRED
- CONTOUR INTERVAL 0.2m @ 1:1,000 & 0.05m @ 1:200 (A3) WHERE SHOWN

WARNING
BEWARE OF UNDERGROUND SERVICES
THE LOCATIONS OF UNDERGROUND SERVICES ARE APPROXIMATE ONLY AND THEIR EXACT POSITION SHOULD BE PROVEN ON SITE. NO GUARANTEE IS GIVEN THAT ALL EXISTING SERVICES ARE SHOWN.

C RESERVE BOLLARDS ADDED
A NEW LOT LAYOUT & SHARED PATH ADDITION
AS SUBMITTED TO COUNCIL

REV

JM AR 03/08/21
JM AR 29/07/21
AR JM NJB 19/11/20

DES DWG CHK DATE

HEAD OFFICE: 57 MYERS STREET BENDIGO 3550 PH 03 5445 8700
ABN 11 103 336 358 WWW.TOMKINSON.COM


© COPYRIGHT
THE INFORMATION CONTAINED ON THIS DRAWING IS THE INTELLECTUAL PROPERTY OF TOMKINSON GROUP. COPYING OR USING THIS DRAWING IN WHOLE OR IN PART WITHOUT THE EXPRESS WRITTEN PERMISSION OF TOMKINSON GROUP INFRINGES COPYRIGHT

SCALE 1:1,000
LENGTHS ARE IN METRES - PAPER SIZE A3

OORANYA ESTATE - STAGE 11
WHITESIDE ST - BEVERIDGE
ROADS & DRAINAGE CONSTRUCTION PLANS
CONSTRUCTION LAYOUT PLAN
MITCHELL SHIRE COUNCIL #REF: PLP 033/19
THE CORCORIS GROUP DEVELOPMENTS PTY LTD

DWG STATUS: **FOR CONSTRUCTION** PROJECT & DWG No: **S148811R04** / 30 C

NOTE: THIS IS AN UNCONTROLLED DOCUMENT AND WILL NOT BE UPDATED. IT IS THE RESPONSIBILITY OF THE USER TO CONFIRM THAT THIS IS A CURRENT COPY AND SUITABLE FOR THE PROPOSED USE. THIS SHEET MUST BE READ IN CONJUNCTION WITH ALL SHEETS OF THIS SET AND ANY ACCOMPANYING DOCUMENTS.
PLOT DATE: 04/08/2021 FILE: C:\12\DATA\TOMKINSON\1488 - THE CORCORIS GROUP DEVELOPMENT\11\1488 ST R&D REV.DWG

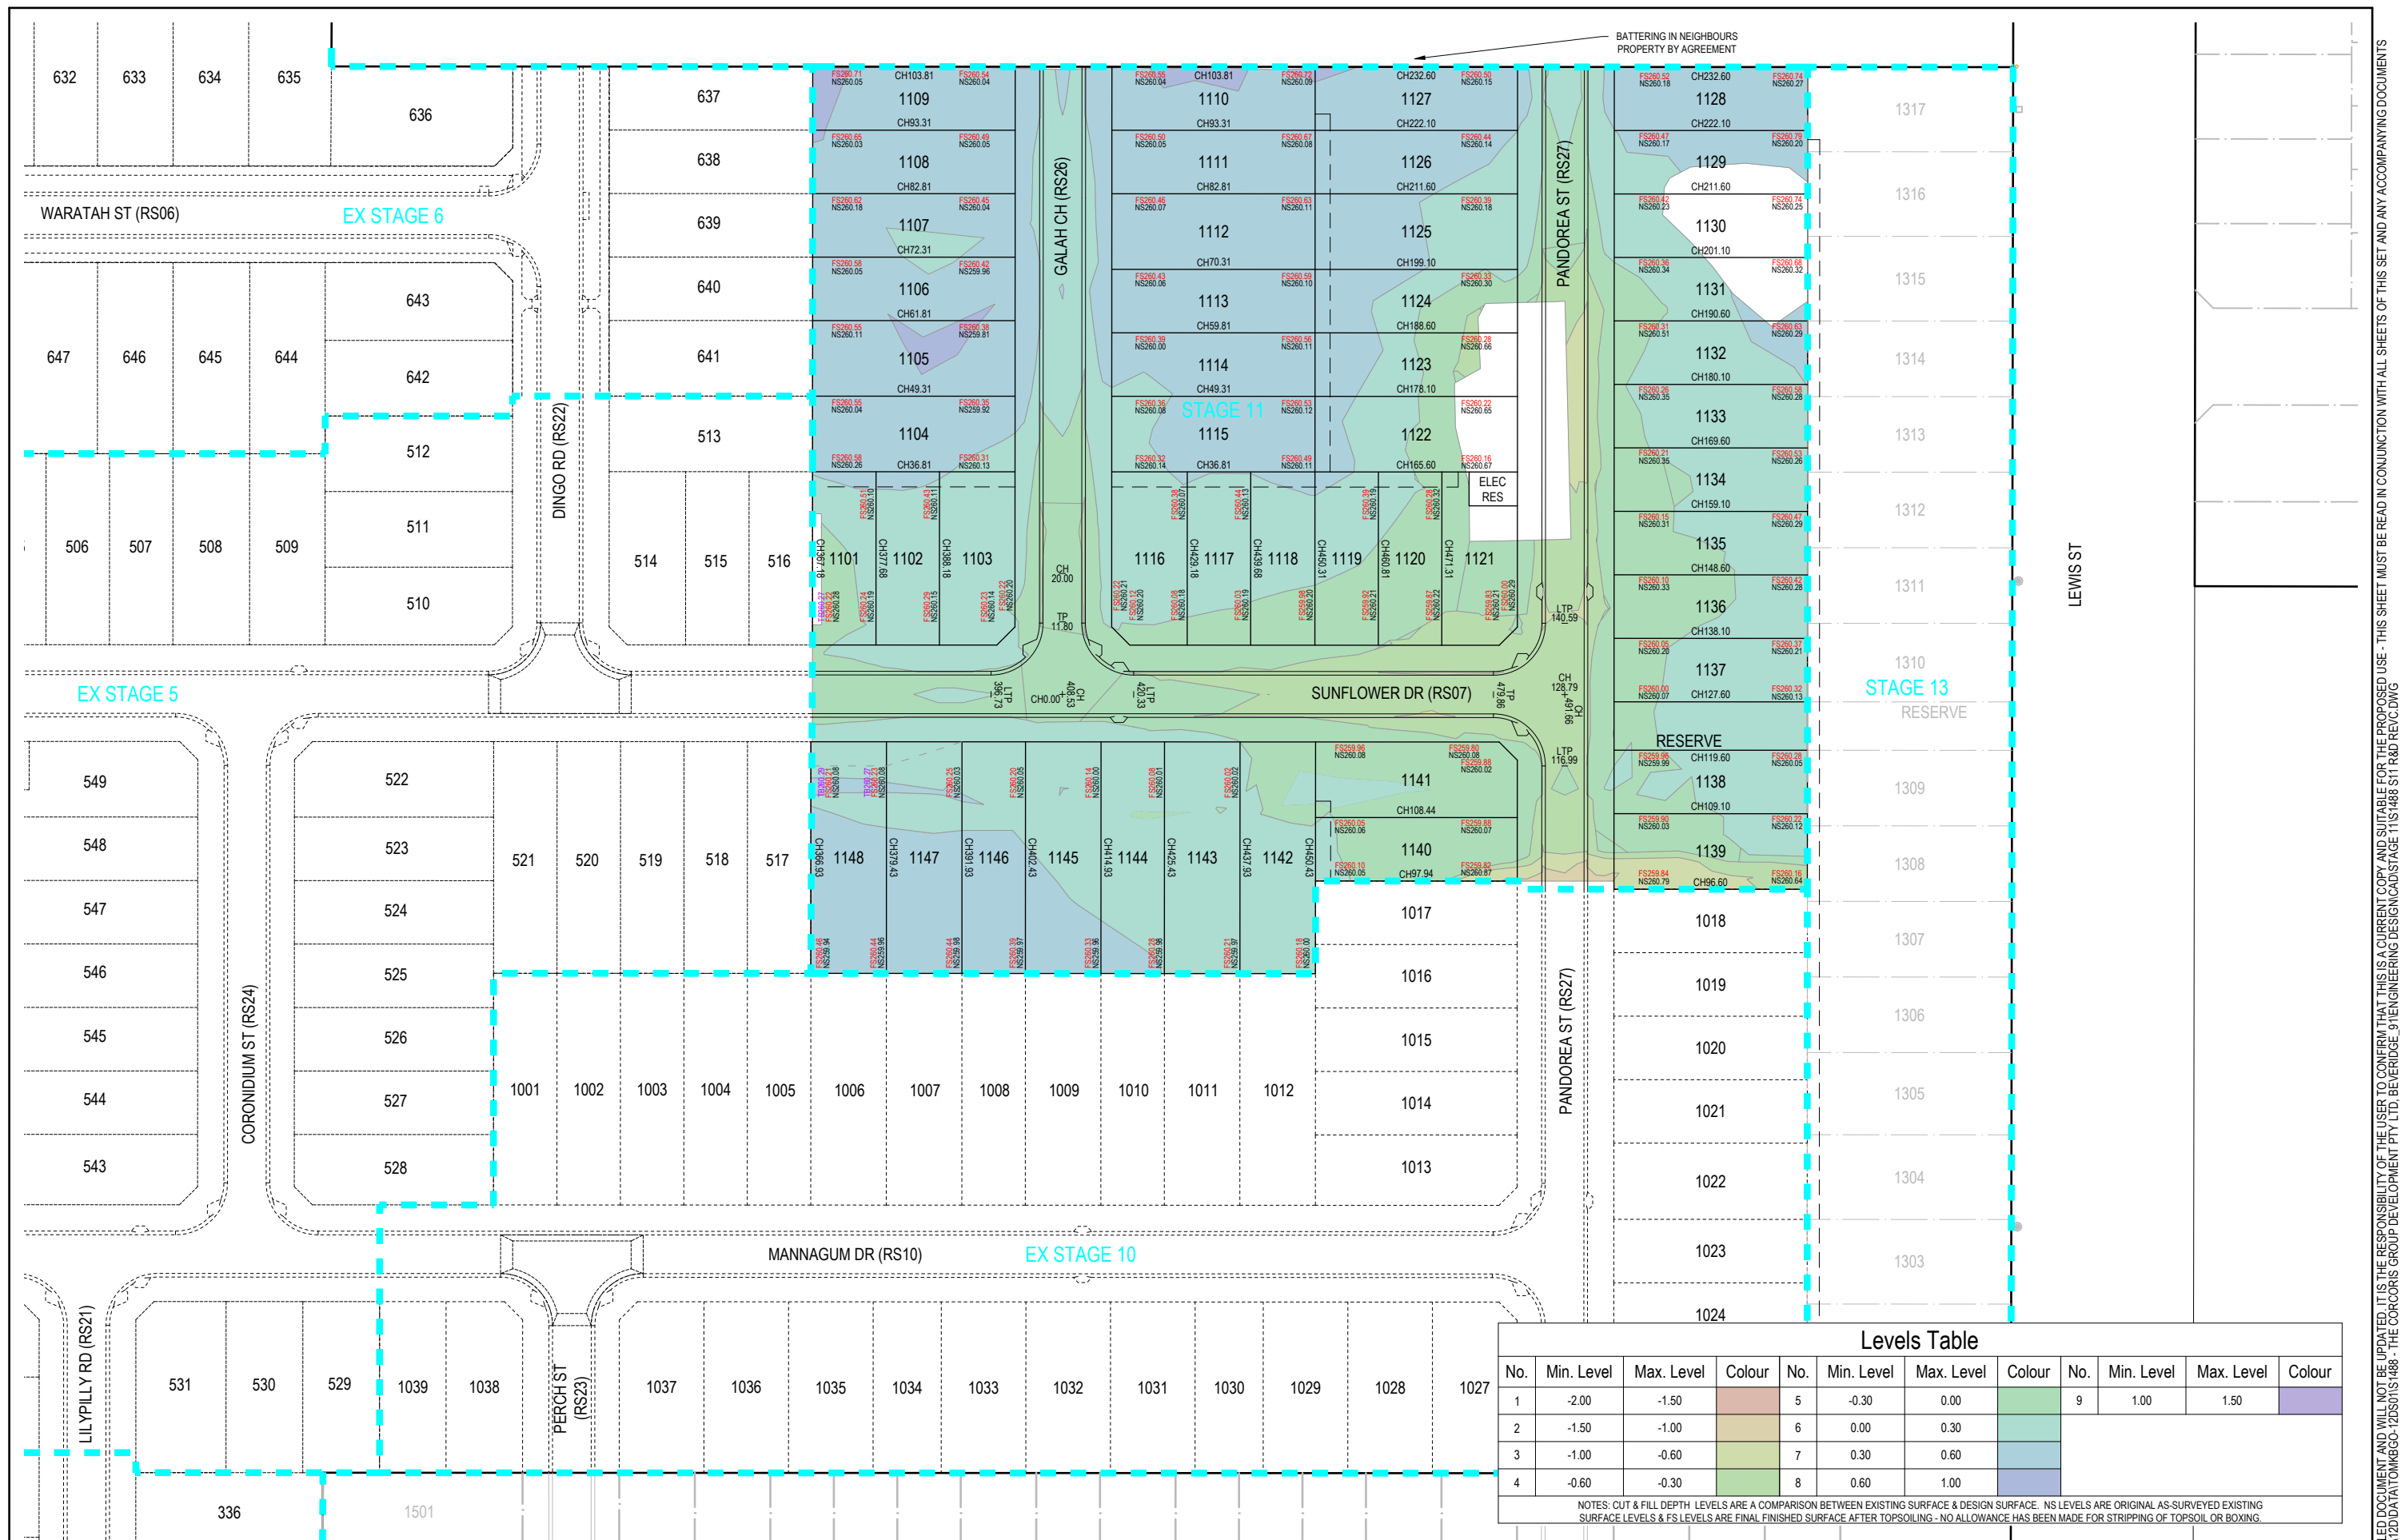

Levels Table											
No.	Min. Level	Max. Level	Colour	No.	Min. Level	Max. Level	Colour	No.	Min. Level	Max. Level	Colour
1	-2.00	-1.50		5	-0.30	0.00		9	1.00	1.50	
2	-1.50	-1.00		6	0.00	0.30					
3	-1.00	-0.60		7	0.30	0.60					
4	-0.60	-0.30		8	0.60	1.00					

NOTES: CUT & FILL DEPTH LEVELS ARE A COMPARISON BETWEEN EXISTING SURFACE & DESIGN SURFACE. NS LEVELS ARE ORIGINAL AS-SURVEYED EXISTING SURFACE LEVELS & FS LEVELS ARE FINAL FINISHED SURFACE AFTER TOPSOILING - NO ALLOWANCE HAS BEEN MADE FOR STRIPPING OF TOPSOIL OR BOXING.

C	RESERVE BOLLARDS ADDED
B	NEW LOT LAYOUT & SHARED PATH ADDITION
A	AS SUBMITTED TO COUNCIL
REV	

JM	AR	03/08/21	
JM	AR	29/07/21	
AR	JM	NJB	19/11/20

DES	DWG	CHK	DATE
-----	-----	-----	------



 **Tomkinson**
SURVEY ▸ ENGINEERING ▸ PLANNING ▸ PROJECT MANAGEMENT

HEAD OFFICE: 57 MYERS STREET BENDIGO 3550 PH 03 5445 8700
ABN 11 103 336 358 WWW.TOMKINSON.COM



© COPYRIGHT
THE INFORMATION CONTAINED ON
THIS DRAWING IS THE INTELLECTUAL
PROPERTY OF TOMKINSON GROUP.
COPYING OR USING THIS DRAWING IN
WHOLE OR IN PART WITHOUT THE
EXPRESS WRITTEN PERMISSION OF
TOMKINSON GROUP INFRINGES
COPYRIGHT



OORANYA ESTATE - STAGE 11
WHITESIDE ST - BEVERIDGE
 ROADS & DRAINAGE CONSTRUCTION PLANS
CUT & FILL DEPTH RANGES & LOT LEVELS

THE CORCORAN GROUP DEVELOPMENTS PTY LTD

DWG STATUS:	PROJECT & DWG No:	REV:
FOR CONSTRUCTION	S148811B05 / 30 C	

NOTE: THIS IS AN UNCONTROLLED DOCUMENT AND WILL NOT BE UPDATED. IT IS THE RESPONSIBILITY OF THE USER TO CONFIRM THAT THIS IS A CURRENT COPY AND SUITABLE FOR ITS INTENDED USE. THIS SHEET MUST BE READ IN CONJUNCTION WITH ALL SHEETS OF THIS SET AND ANY ACCOMPANYING DOCUMENTS.
DATE: 04/08/2024 FILE: C:\PDS\DATA\DM60_72C9A15_488_91HEM\ENGINEERING\DESIGN CAP\STAGE 115\488_514_PDS_EVC_DWG

