


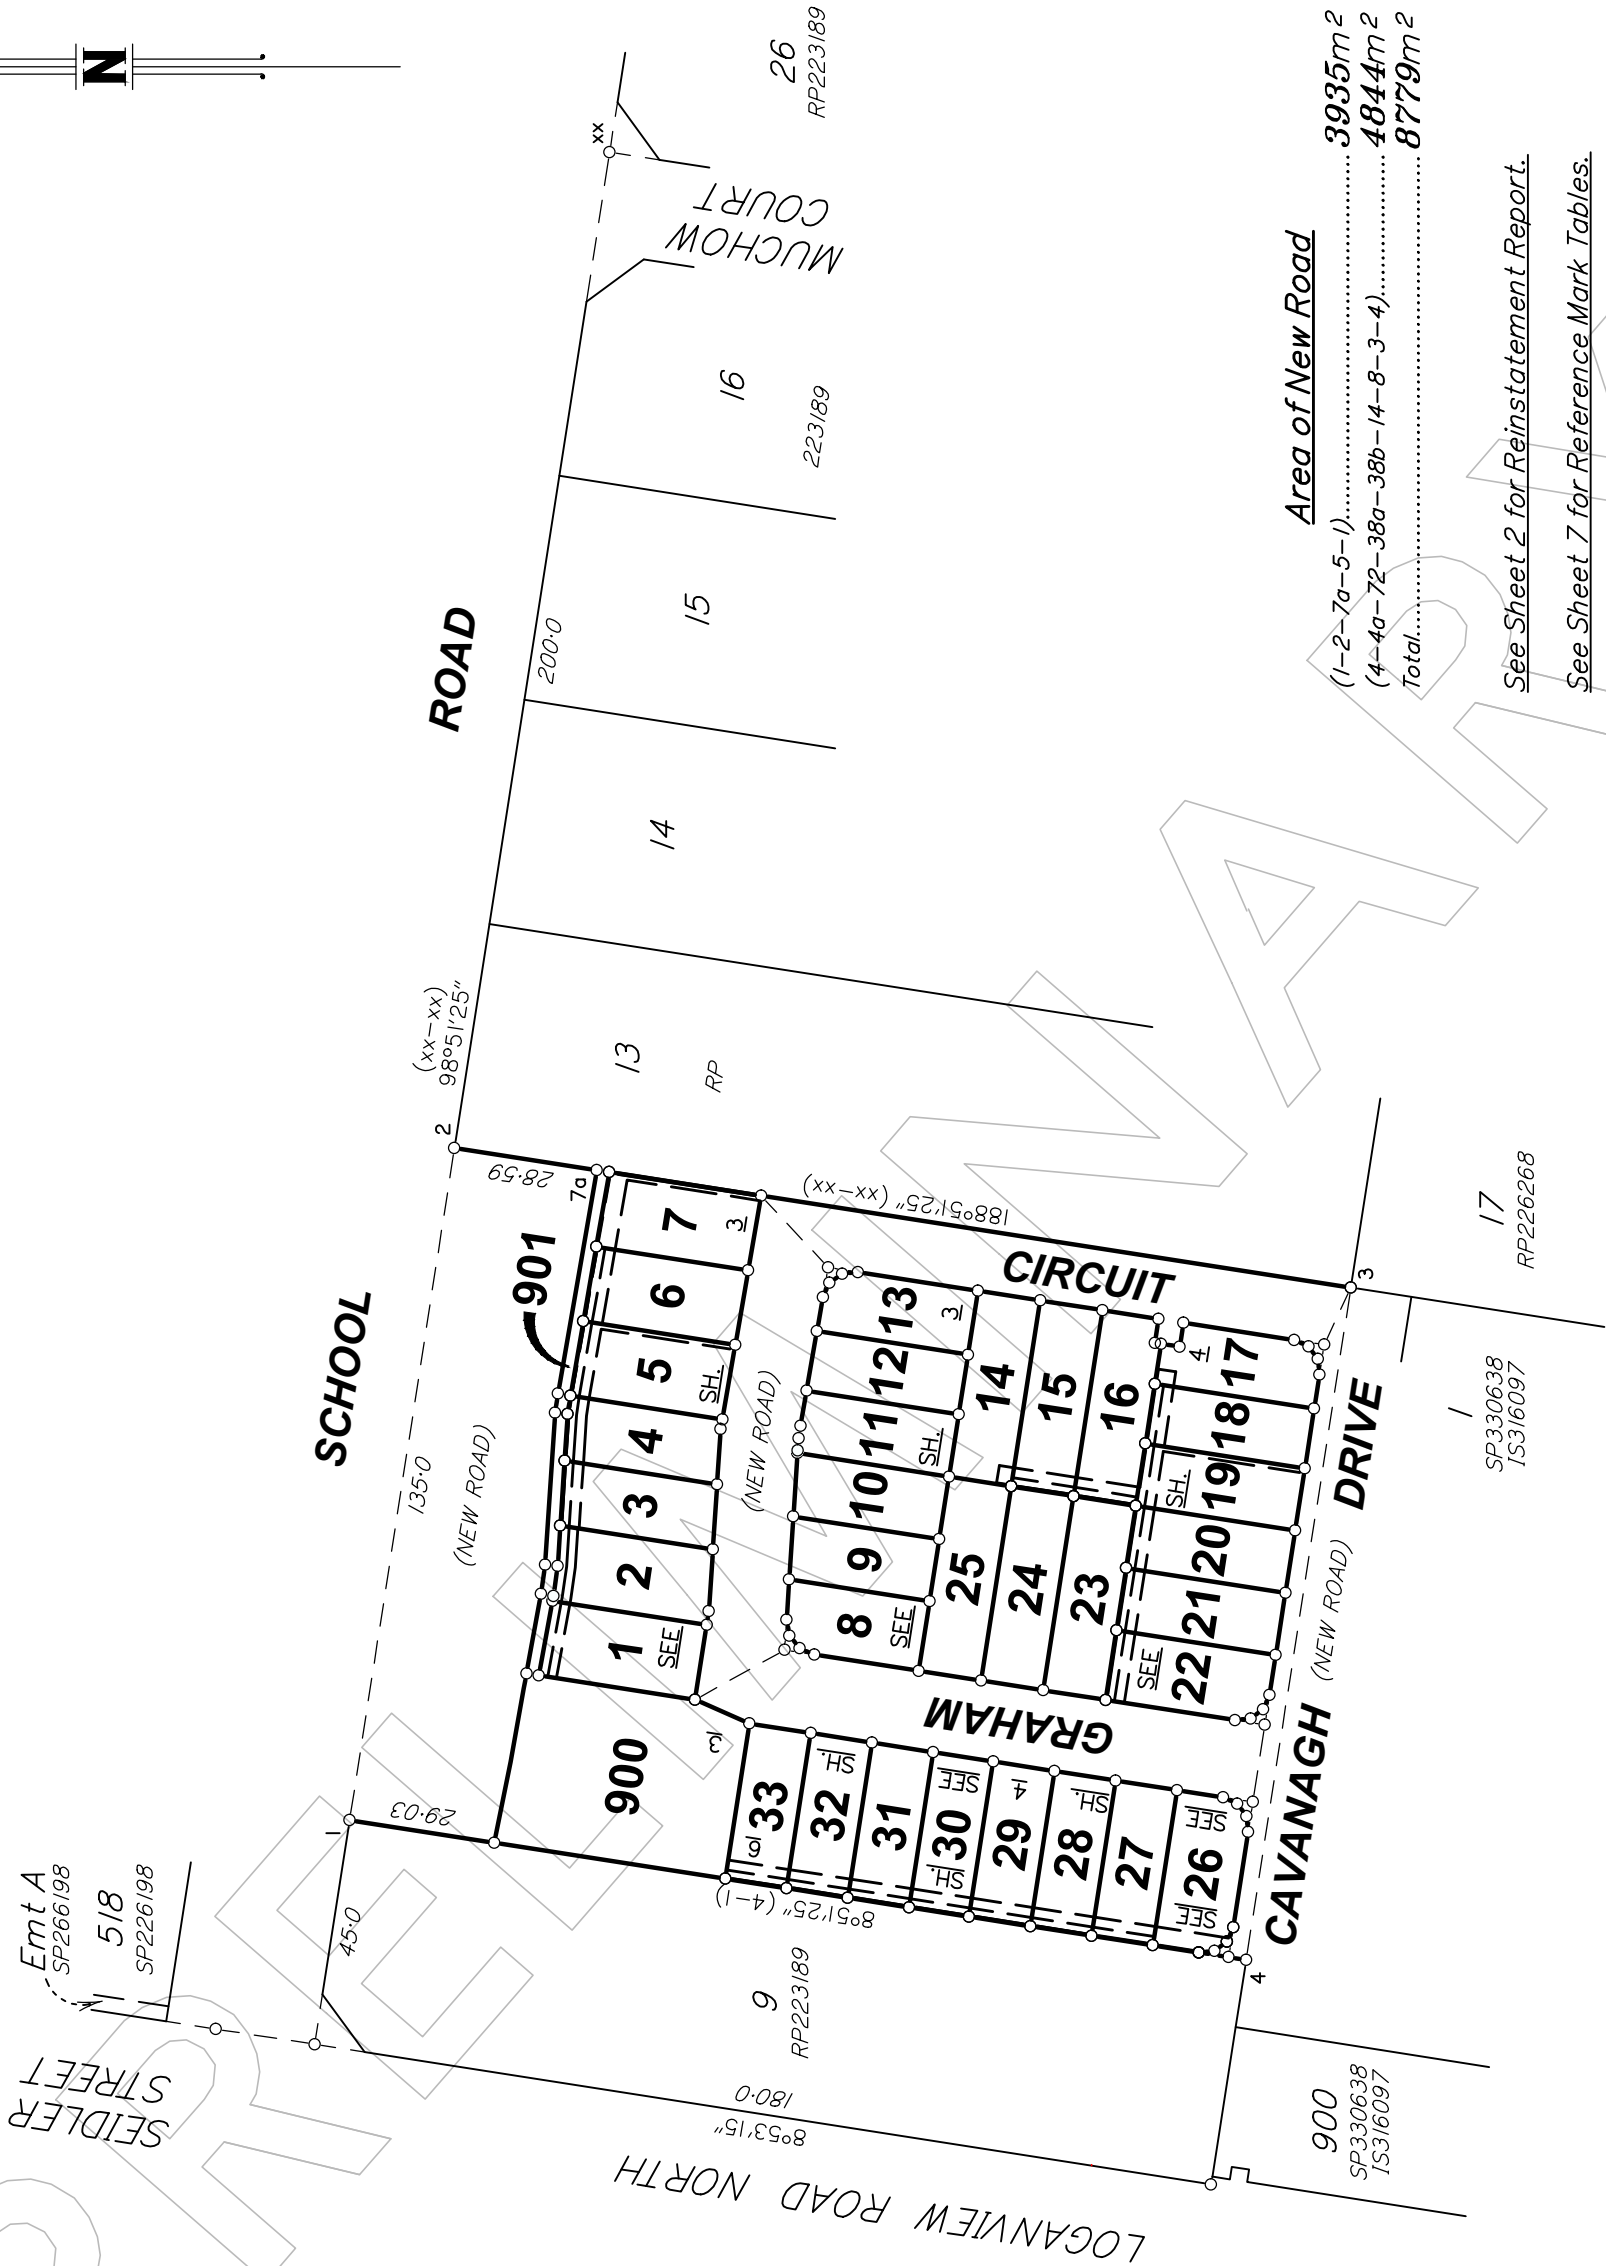

Area of New Road

(1-2-7a-5-1).....	3935m ²
(4-4a-72-38a-38b-14-8-3-4).....	4844m ²
Total.....	8779m ²

See Sheet 2 for Reinstatement Report.
See Sheet 7 for Reference Mark Tables.
Peg placed at all new corners
unless otherwise stated.

PRELIMINARY STATUS

ALL DIMENSIONS AND AREAS ON THIS PLAN ARE
SUBJECT TO SURVEY AND REQUIREMENTS FOR
LODGEMENT OF SURVEY PLANS IN THE
DEPARTMENT OF RESOURCES.



Brisbane Office
Level 11, Little Cribb St
Milton Qld 4064
PO Box 1399 Milton Qld 4064

p: (07) 3842 1000
e: info@landpartners.com.au
w: www.landpartners.com.au



0m 75m 150m 225m 0 50mm 100mm 150mm		State copyright reserved.	
Plan of Lots 1-33, 900 & 901 and Easements A & B in Lot 1, Easements C & D in Lot 2, Easements E & F in Lot 3, Easements G & H in Lot 4, Easements I & J in Lot 5, Easements K & L in Lot 6, Easement M in Lot 7, Easement N in Lot 14, Easements O & P in Lot 15, Easements Q & R in Lot 16, Easement S in Lot 17, Easements T & U in Lot 18, Easements V & W in Lot 19, Easements X & Y in Lot 20, Easements Z & AA in Lot 21, Easements AB & AC in Lot 22, Easement AD in Lot 26, Easements AE & AF in Lot 27, Easements AG & AH in Lot 28, Easements AI & AJ in Lot 29, Easements AK & AL in Lot 30, Easements AM & AN in Lot 31, Easements AO & AP in Lot 32 and Easements AQ & AR in Lot 33 Cancelling Lots 10-12 on RP223189		Scale: 1:1500	PRELIMINARY SP348856
LOCAL GOVERNMENT: LOGAN C.C. LOCALITY: LOGAN RESERVE		Format: STANDARD	
Meridian: IS323546		Survey Records: No	

WARNING : Folded or Mutilated Plans will not be accepted.
Plans may be rolled.
Information may not be placed in the outer margins.

(Dealing No.)

4. Lodged by

(Include address, phone number, email, reference, and Lodger Code)

I. Existing		Created		
Title Reference	Description	New Lots	Road	Secondary Interests
17215038	Lot 10 on RP223189	1, 26–33, 900 & 901	New Rd	Emts A, B & AD–AR
17215039	Lot 11 on RP223189	1–5, 8–11, 14–16, 19–25 & 901	New Rd	Emts A–H, N–R & W–AC
17215040	Lot 12 on RP223189	5–7, 11–19 & 901	New Rd	Emts I–M & S–W

MORTGAGE ALLOCATIONS

Mortgage	Lots Fully Encumbered	Lots Partially Encumbered
722248658	1–33, 900 & 901	–

Reinstatement Report

.....
.....
.....

6. Building Format Plans only.

I certify that :
* As far as it is practical to determine, no part of the building shown on this plan encroaches onto adjoining lots or road;
* Part of the building shown on this plan encroaches onto adjoining *lots and road

.....
Cadastral Surveyor/Director* Date
*delete words not required

7. Lodgement Fees :

Survey Deposit	\$	
Lodgement	\$	
.....New Titles	\$	
Photocopy	\$	
Postage	\$	
TOTAL	\$	

8. Insert Plan Number
SP348856

5. Passed & Endorsed :

By : LandPartners Pty Ltd
Date :
Signed :
Designation :

2. Orig Grant Allocation :

3. References :


Dept File :
Local Govt :
Surveyor : BRSS7994.000

1–33, 900 & 901

Por 47

Lots

Orig

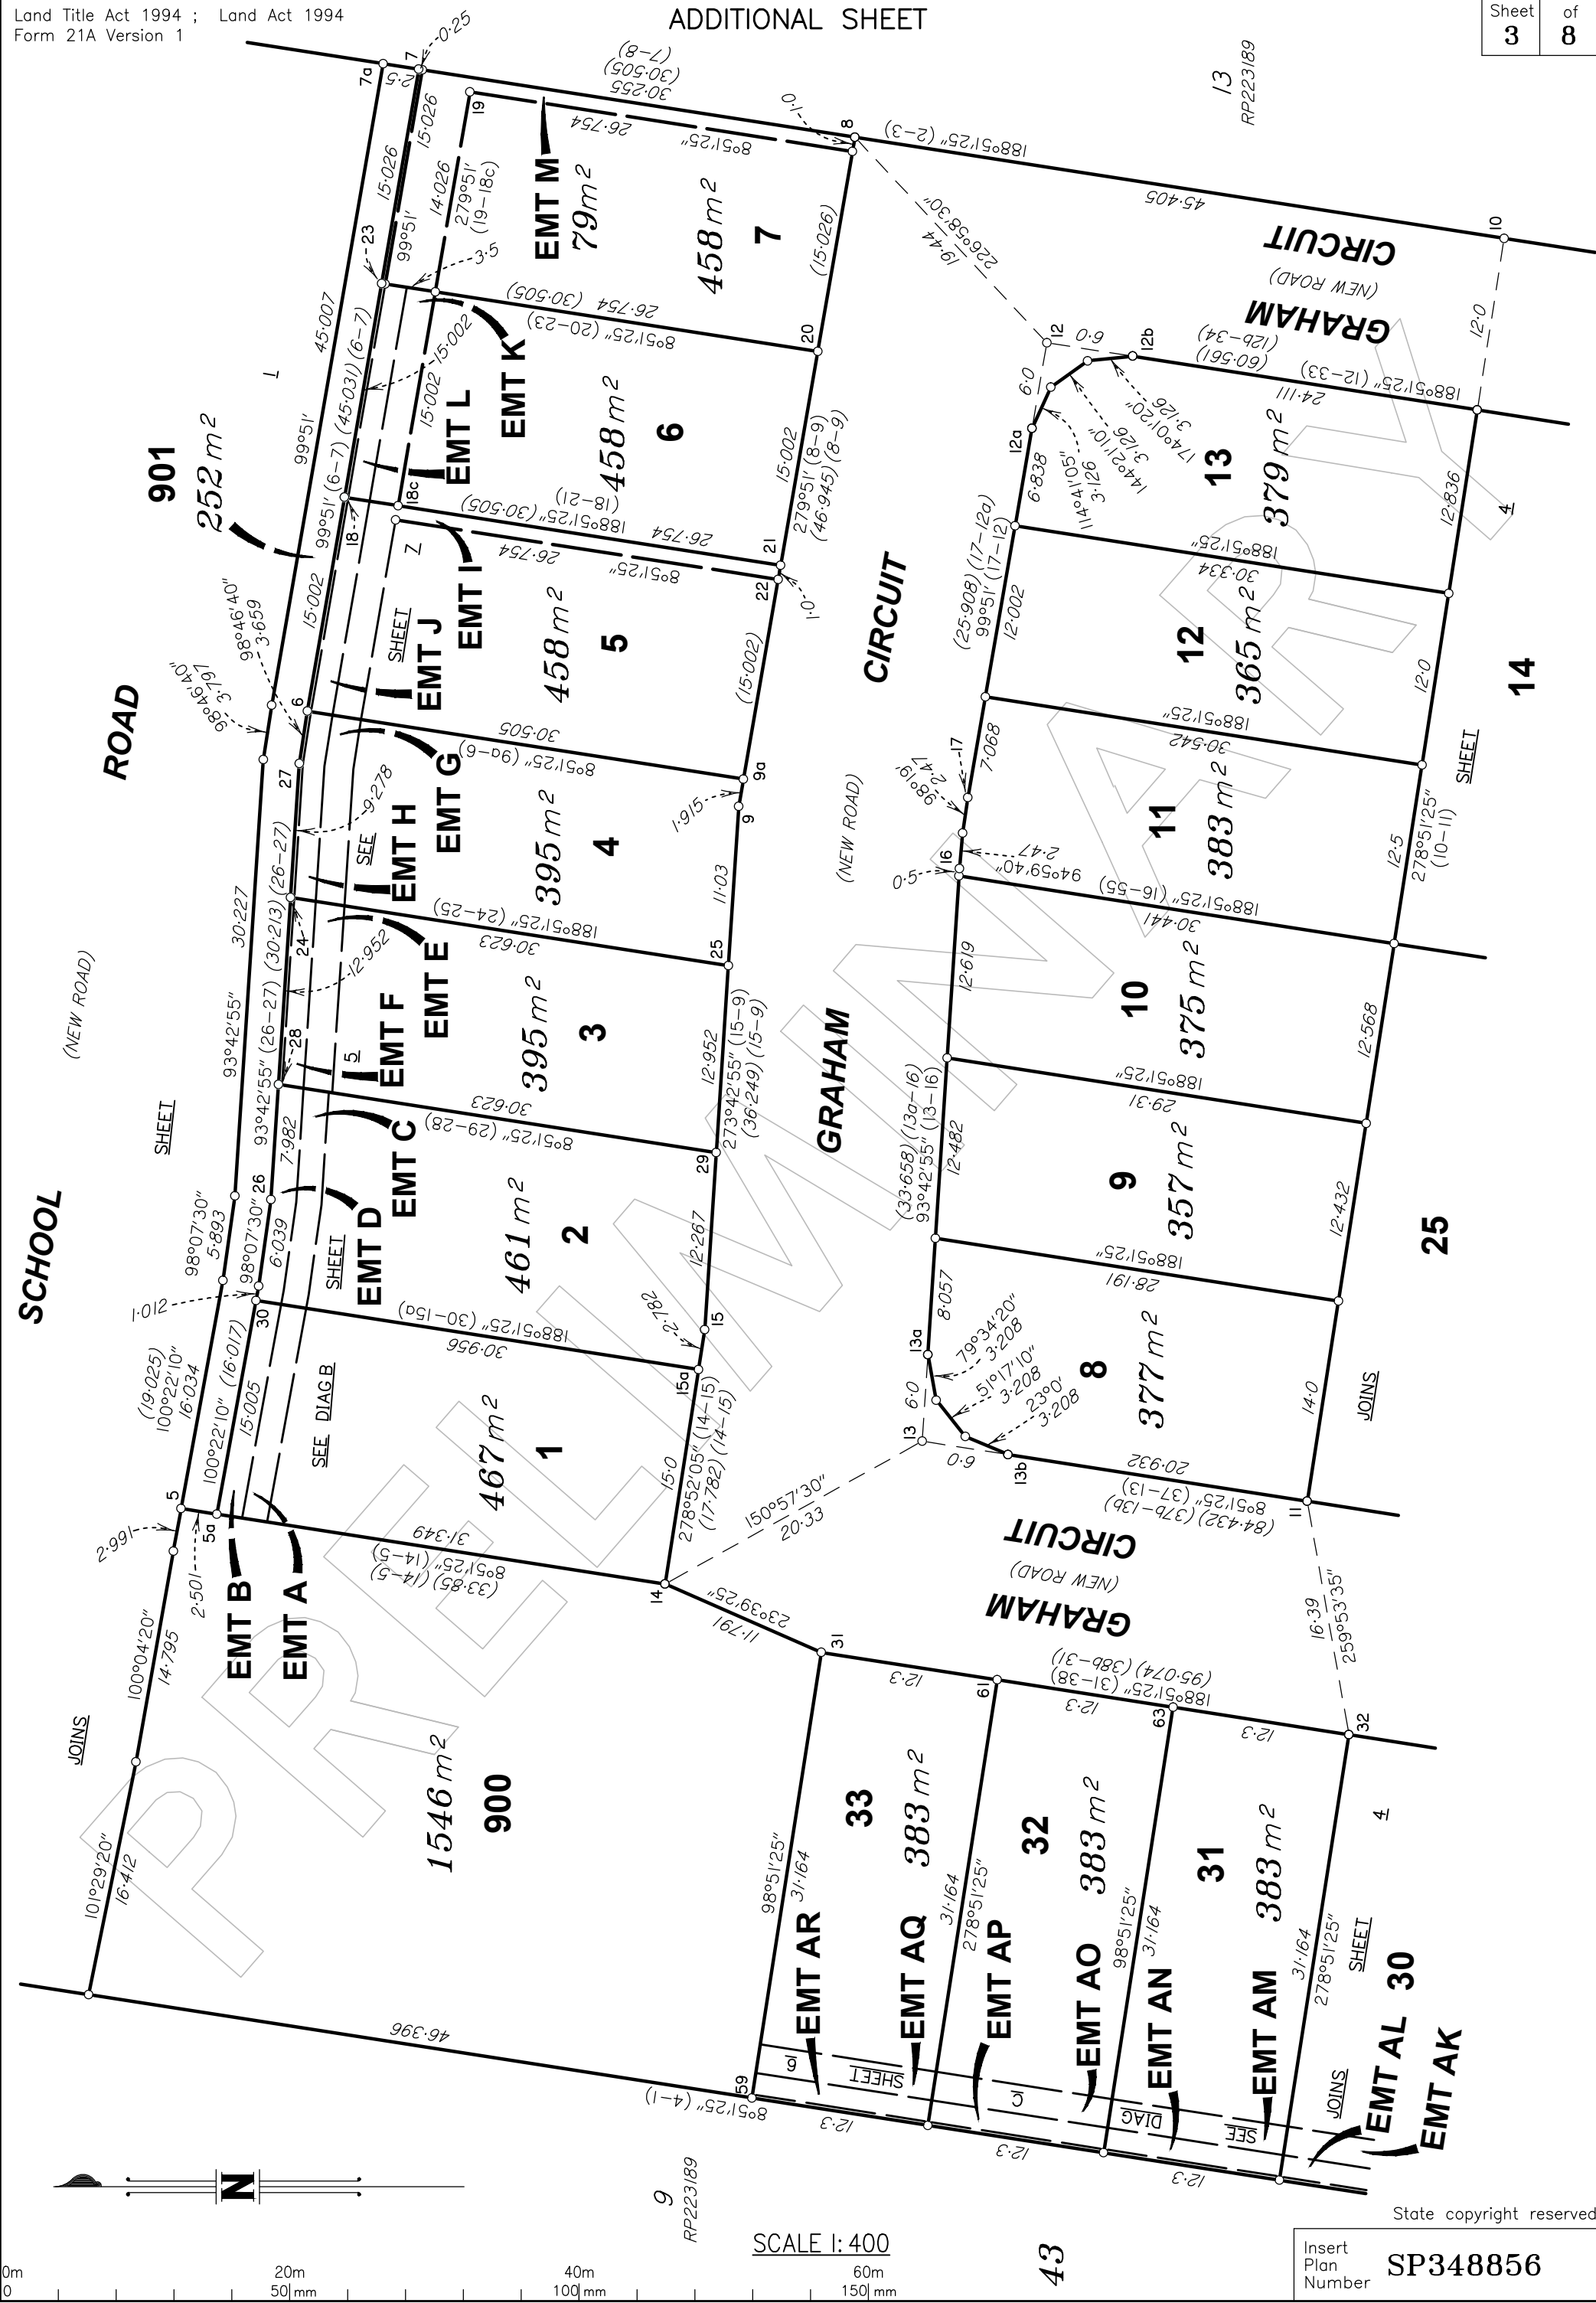


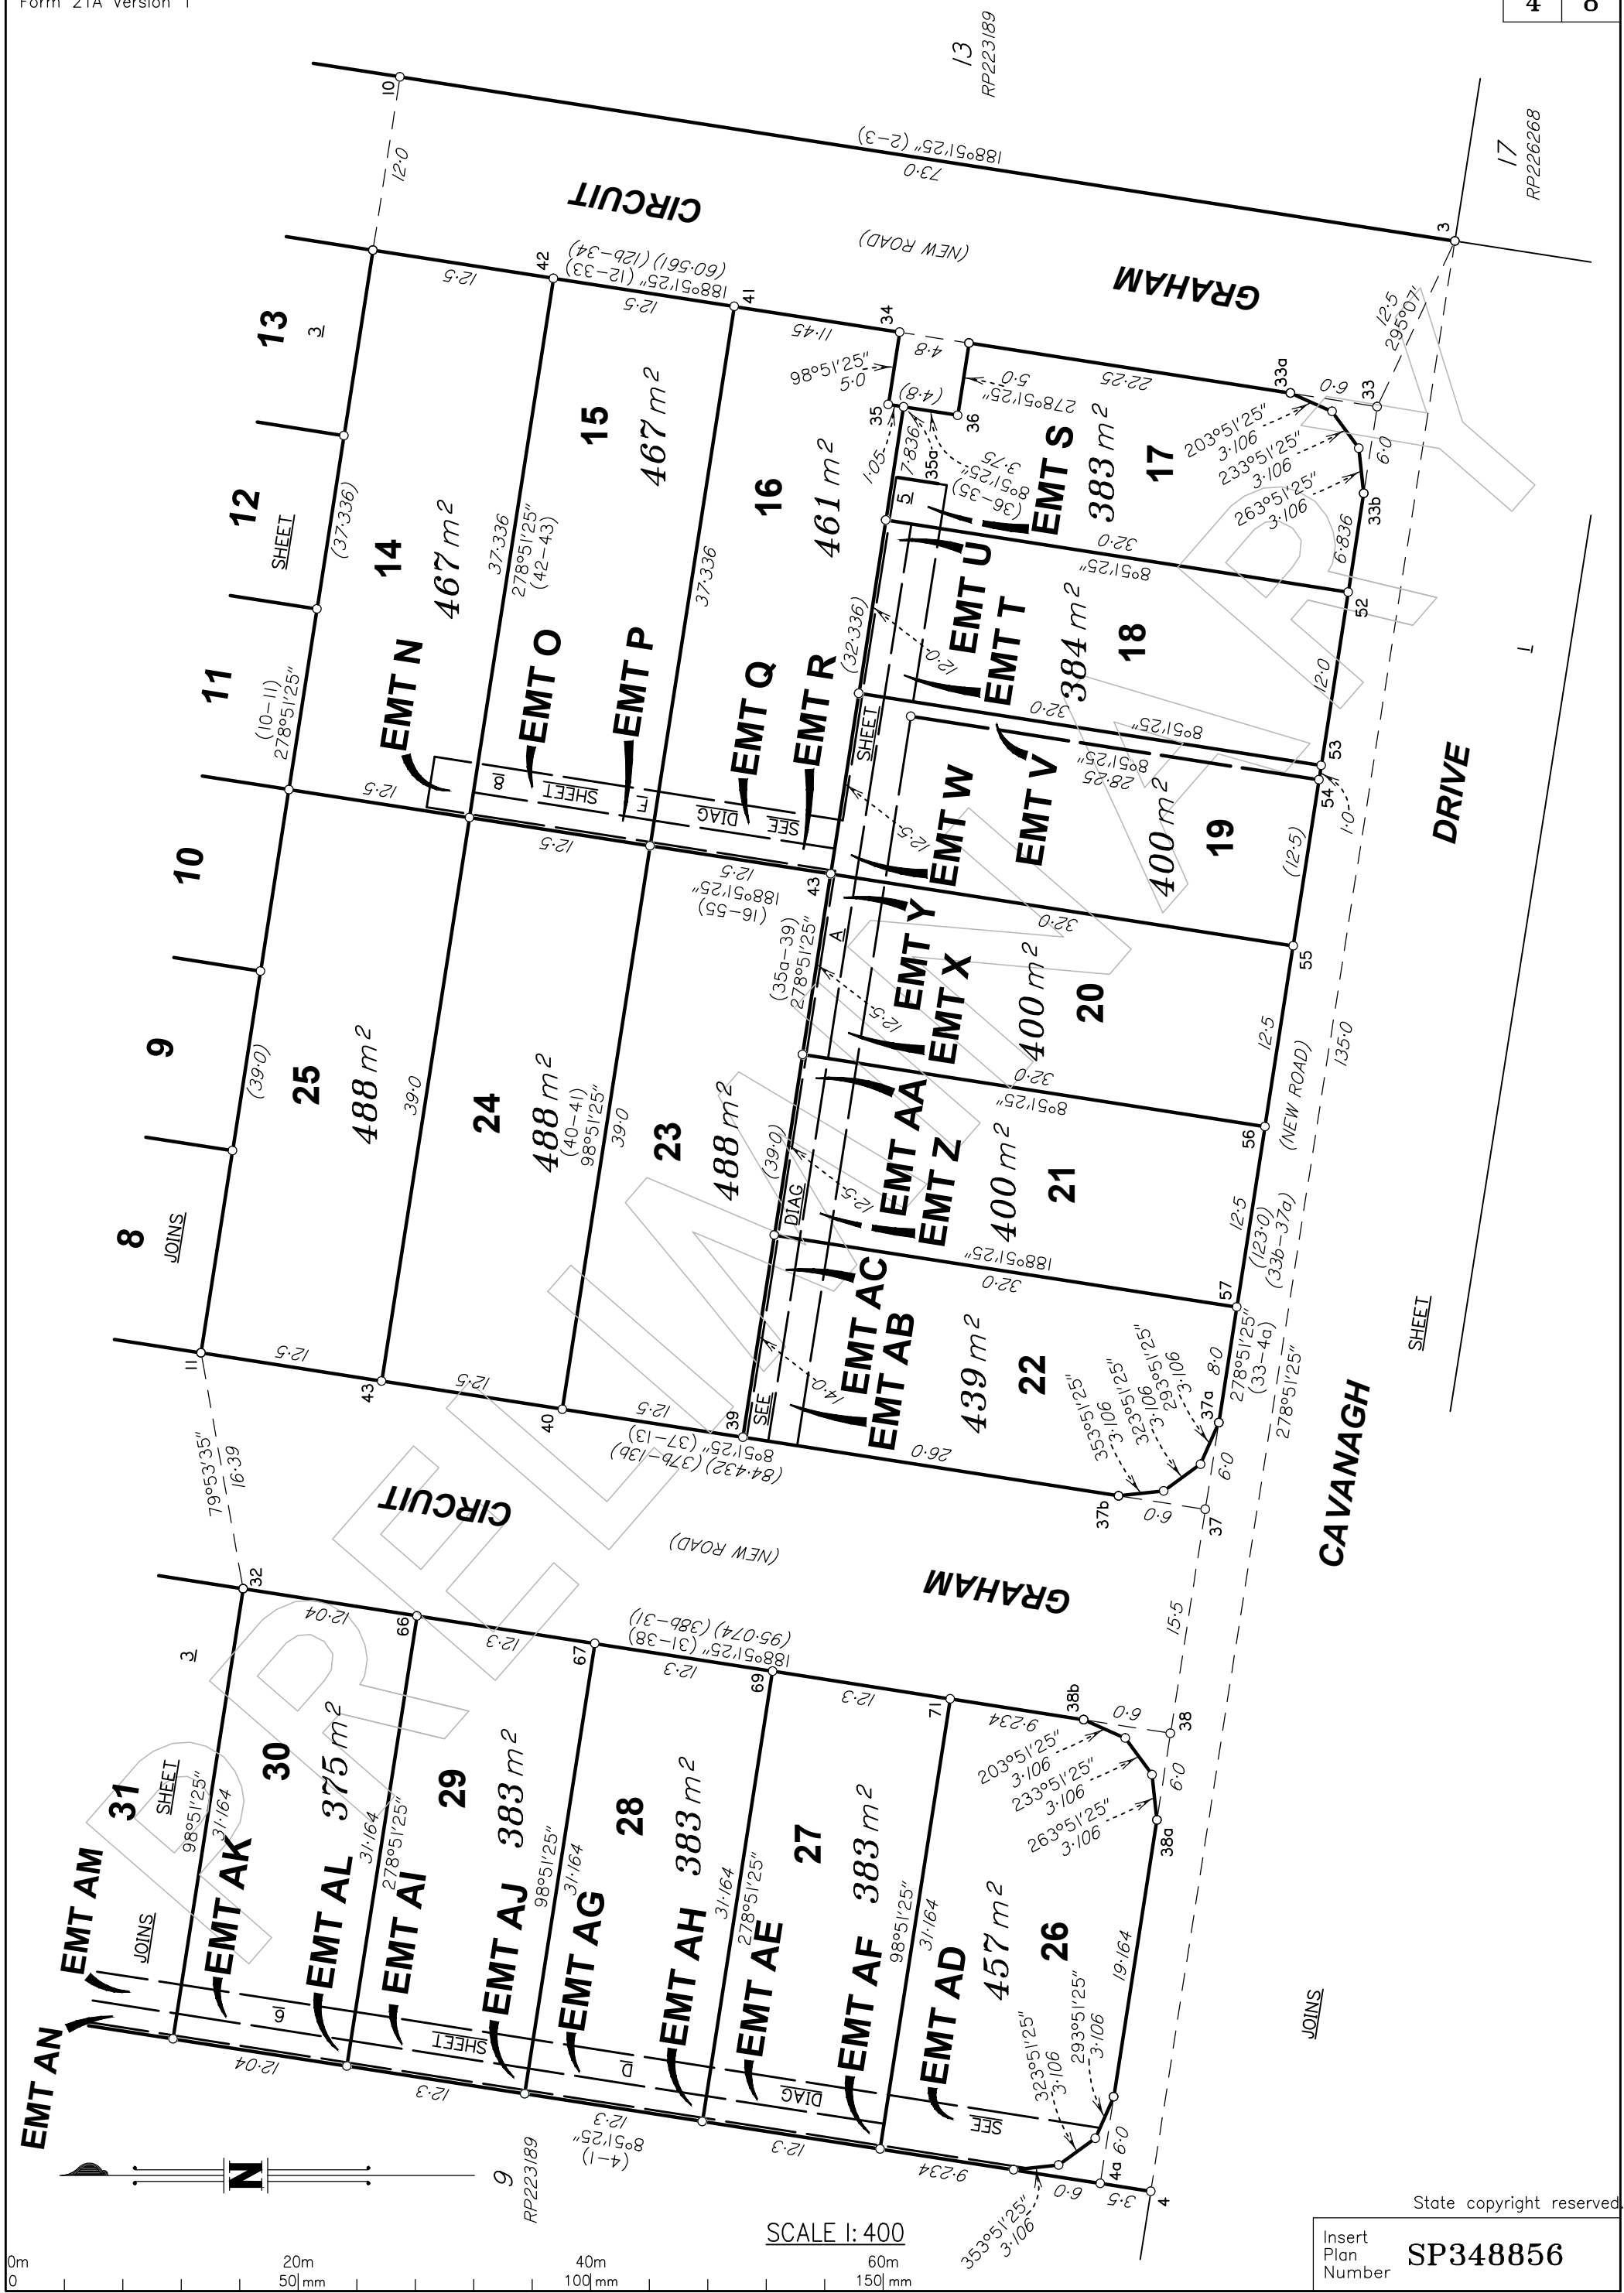


DIAGRAM A

SCALE 1:200

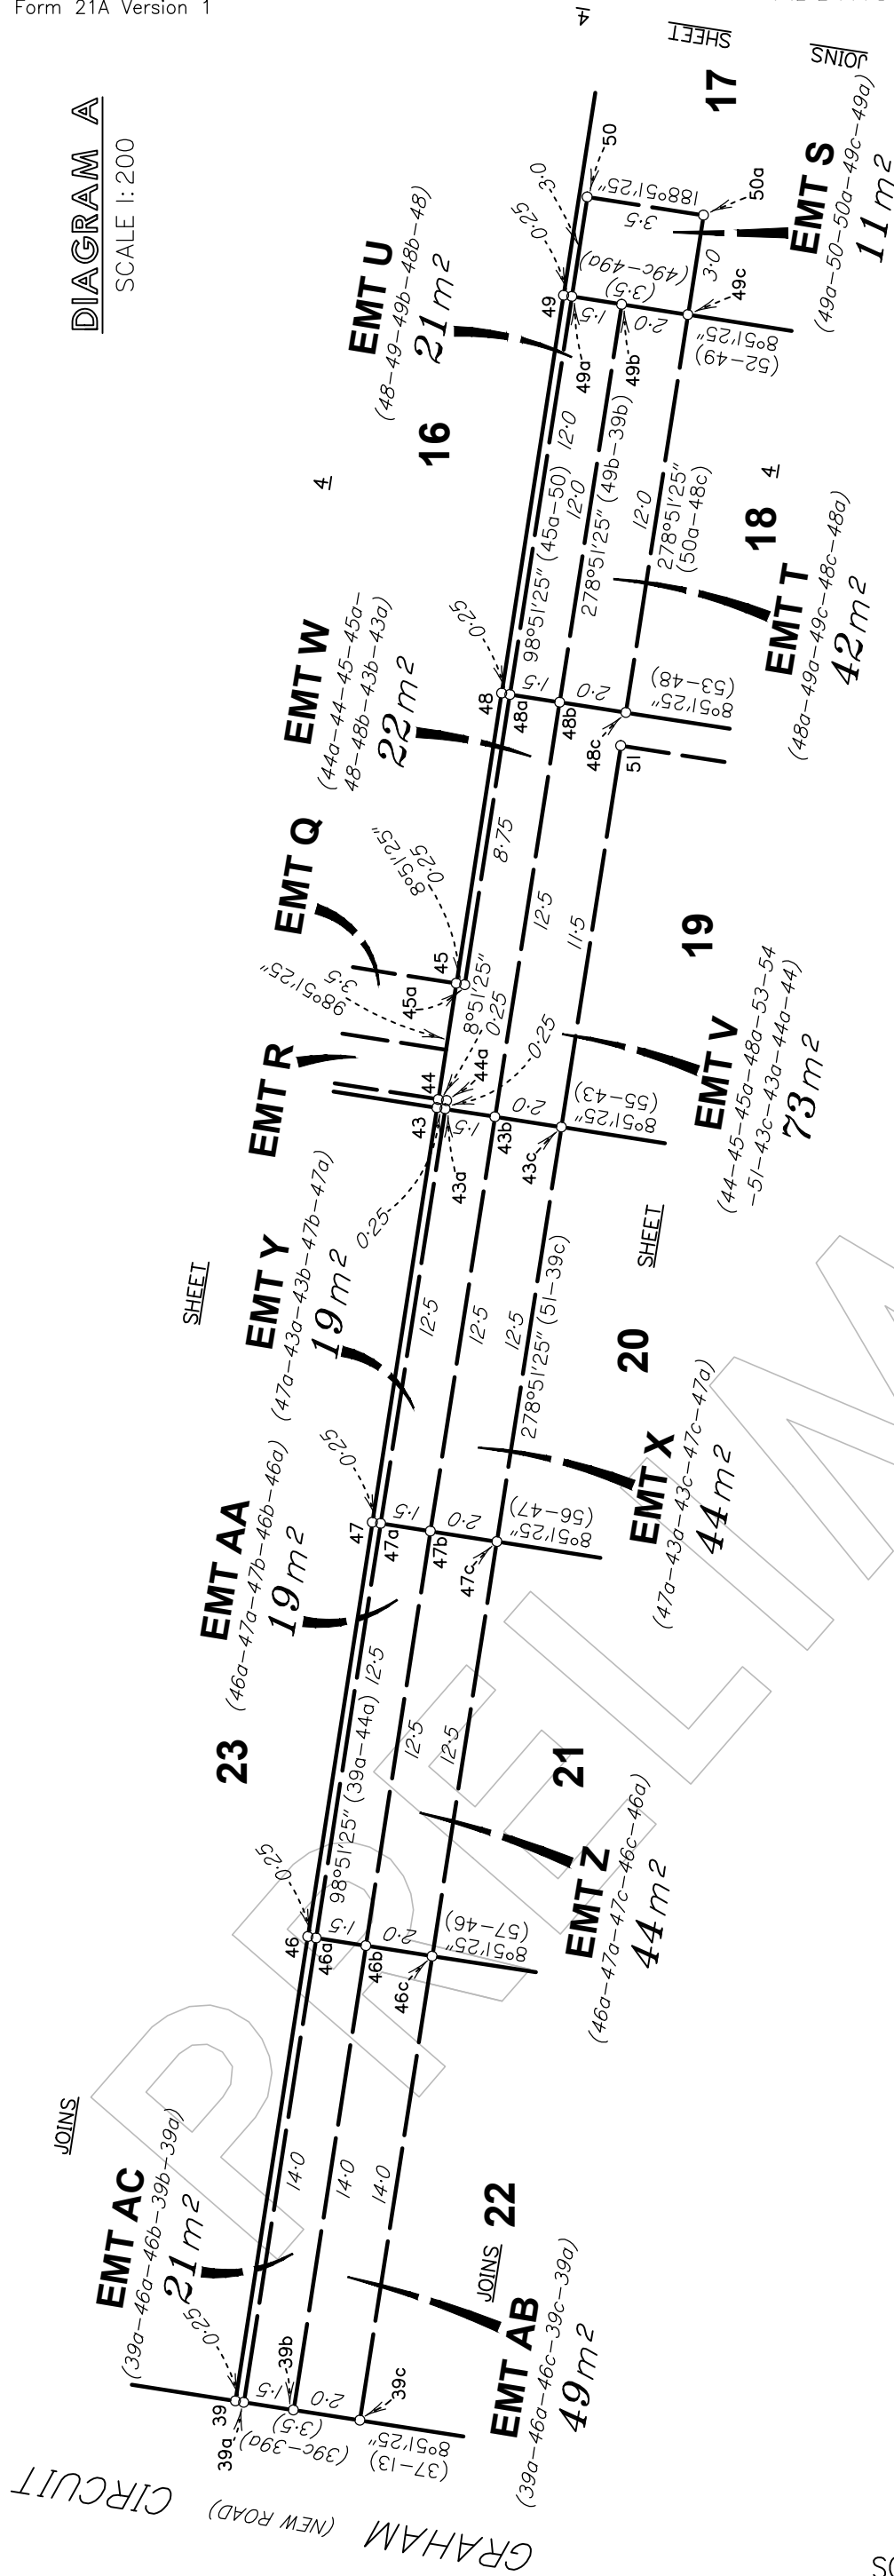

SCALE 1:200

ROAD

SCHOOL

(NEW ROAD)

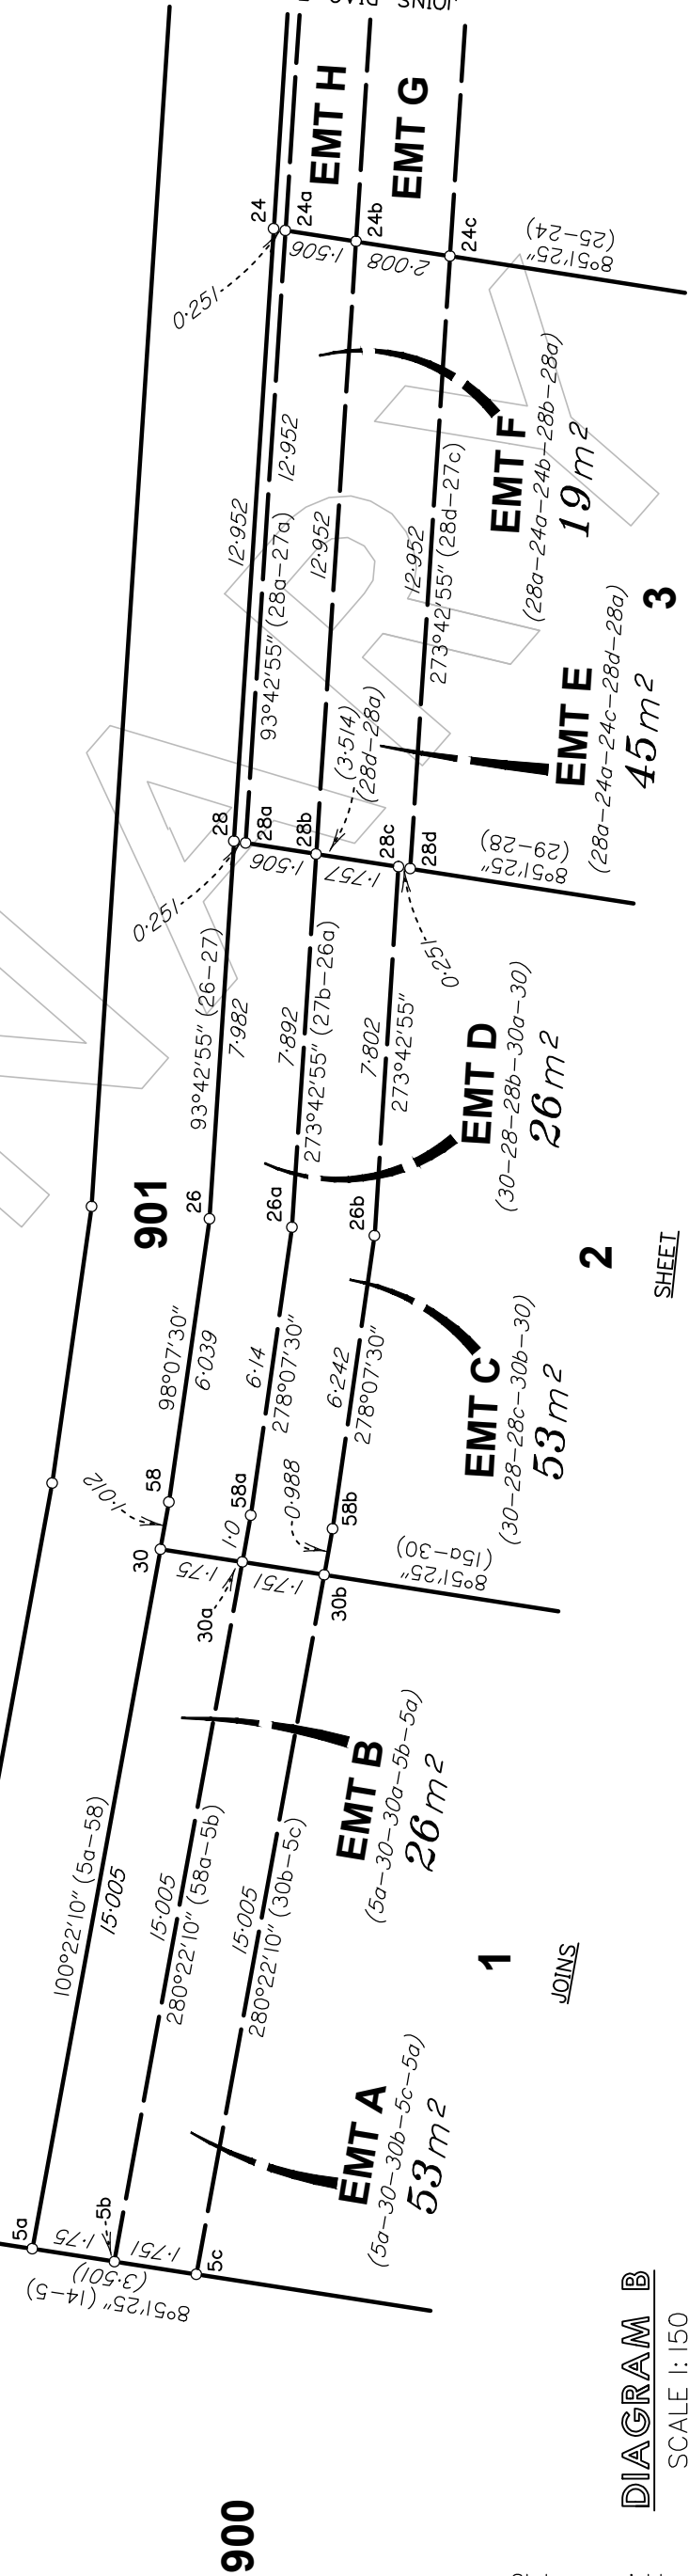


DIAGRAM B

SCALE 1:150

State copyright reserved

Insert
Plan
Number



SP348856

DIAGRAM C

SCALE 1: 200

DIAGRAM D

SCALE 1: 200

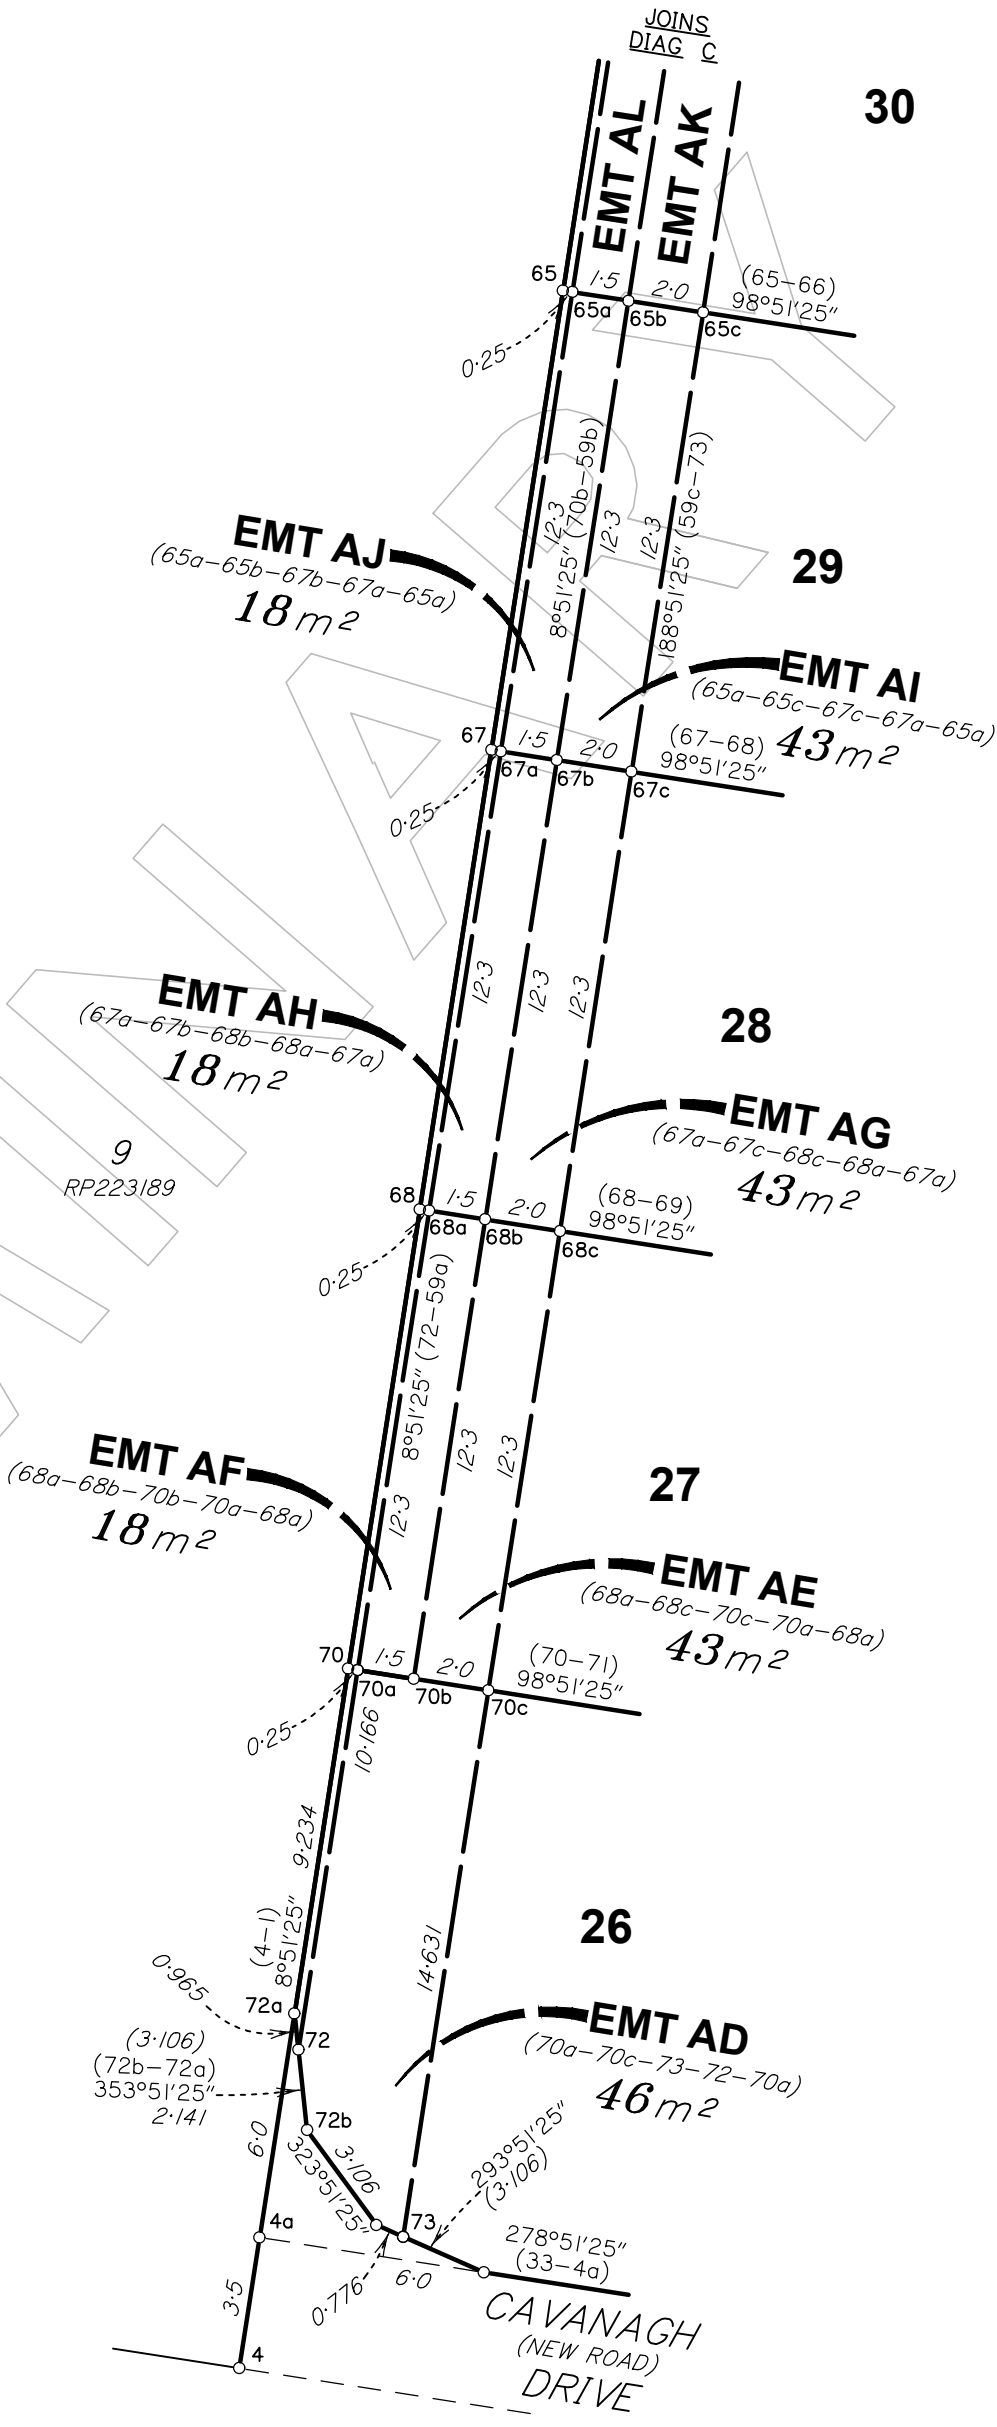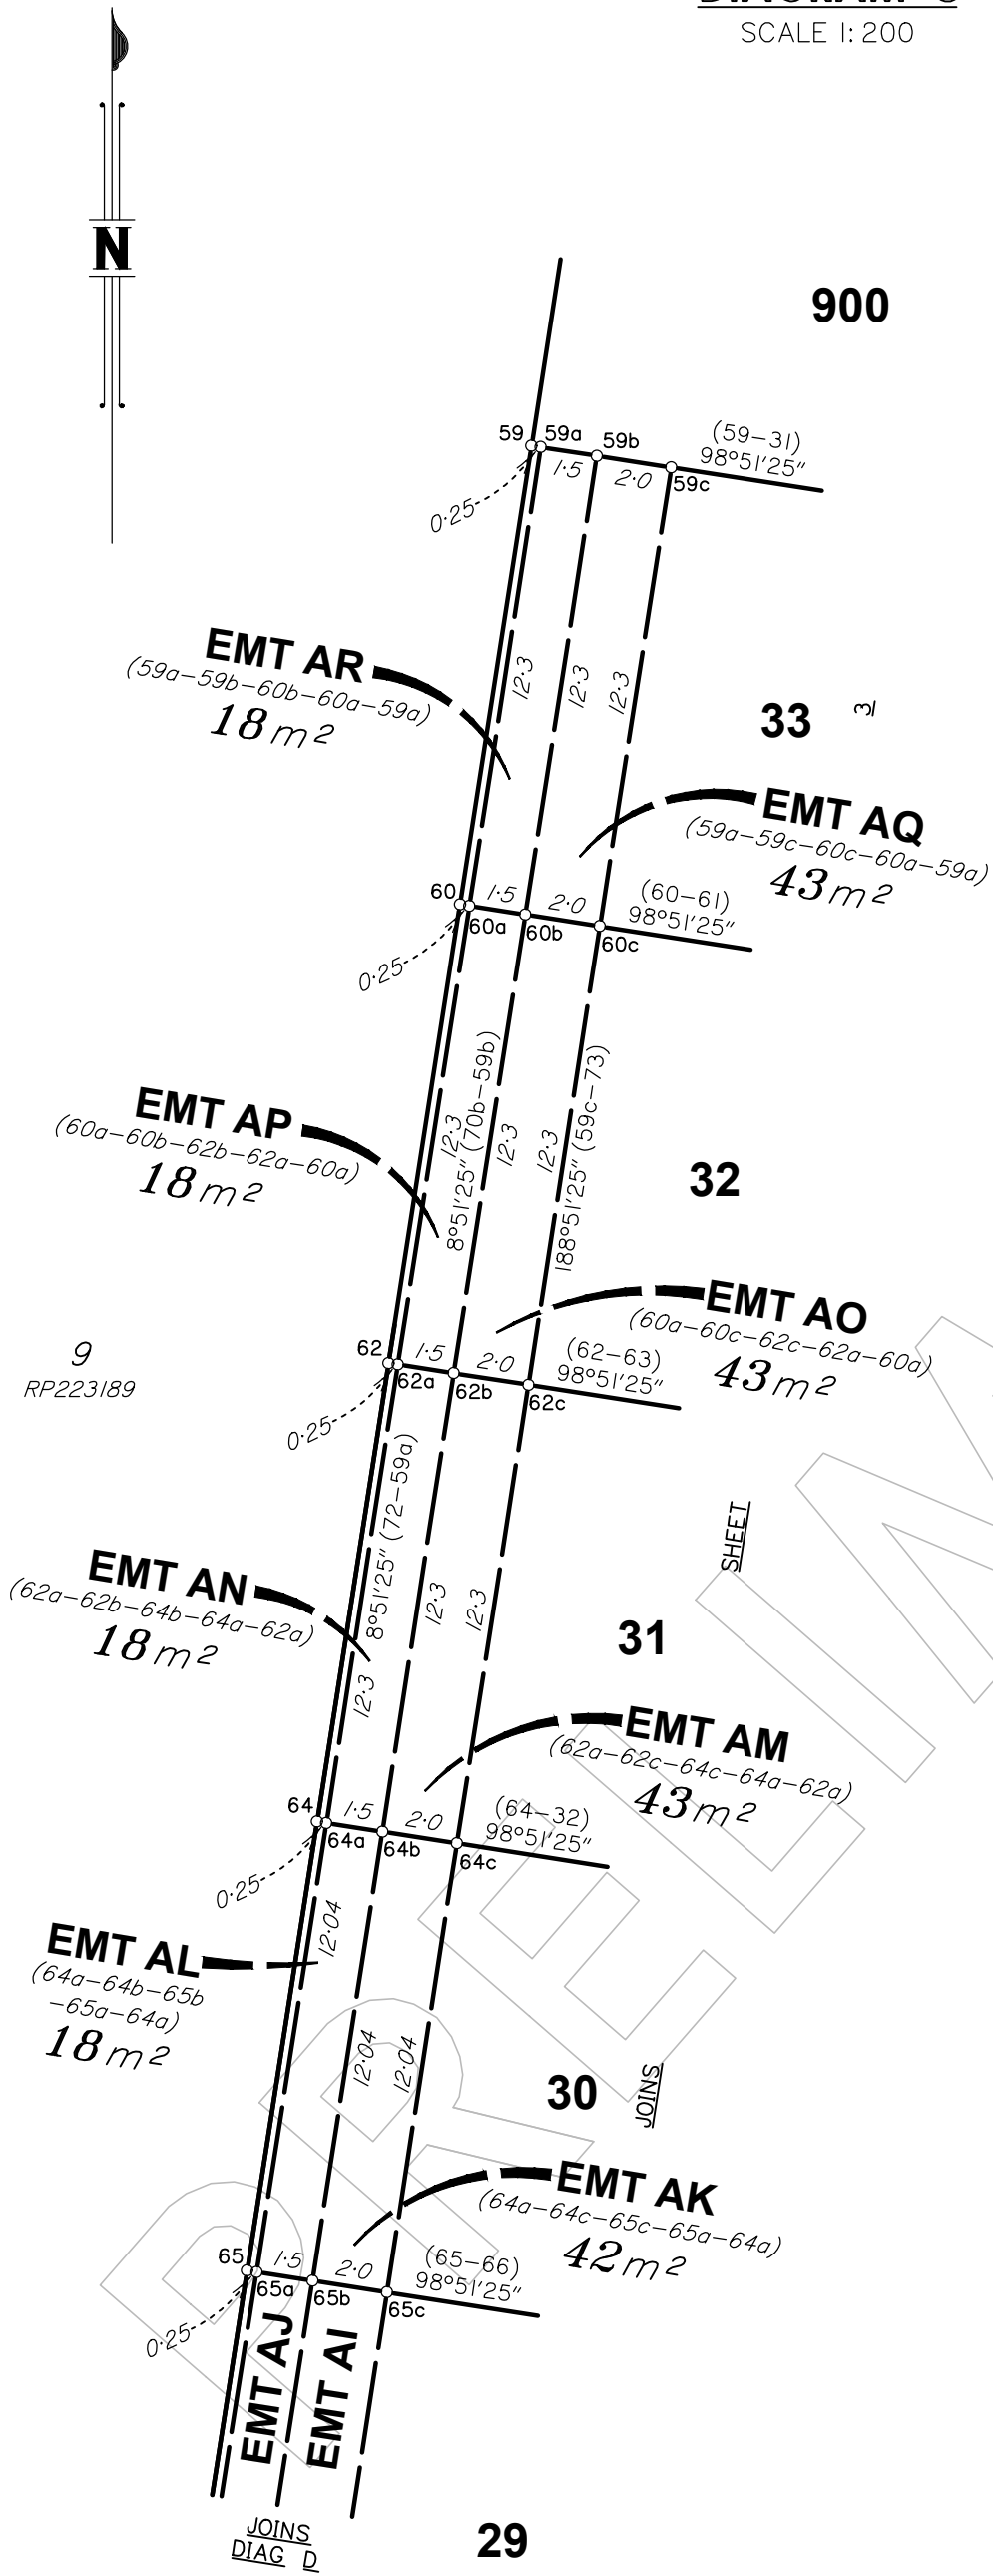

SCALE 1: 200

State copyright reserved

Insert Plan Number
SP348856

0m 10m 20m 30m
50mm 100mm 150mm




DIAGRAM E
SCALE 1: 150



SCHOOL

(NEW ROAD)

ROAD

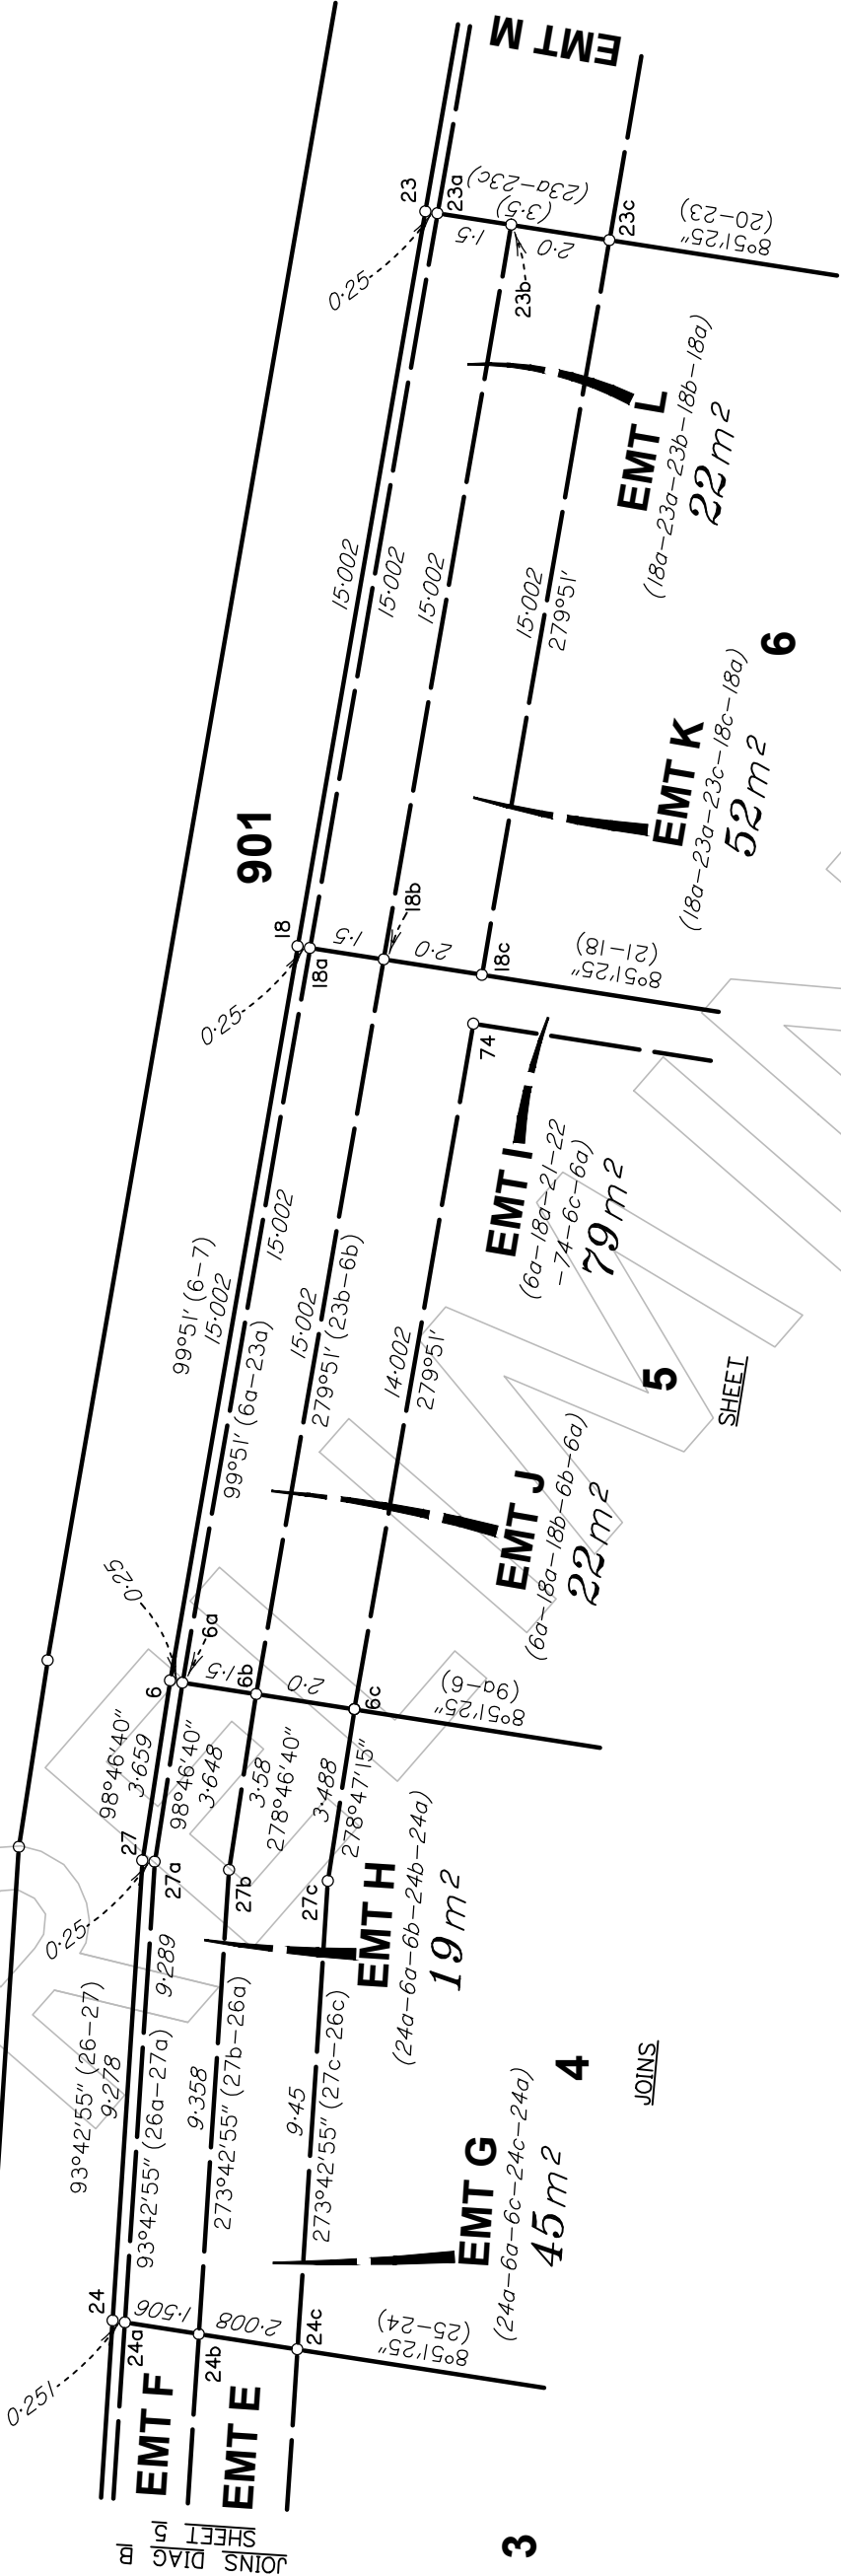

SCALE 1: 150

REFERENCE MARKS

STN	TO	ORIGIN	BEARING	DIST

PERMANENT MARKS

PM	ORIGIN	BEARING	DIST	NO

SCALE 1: 100

