


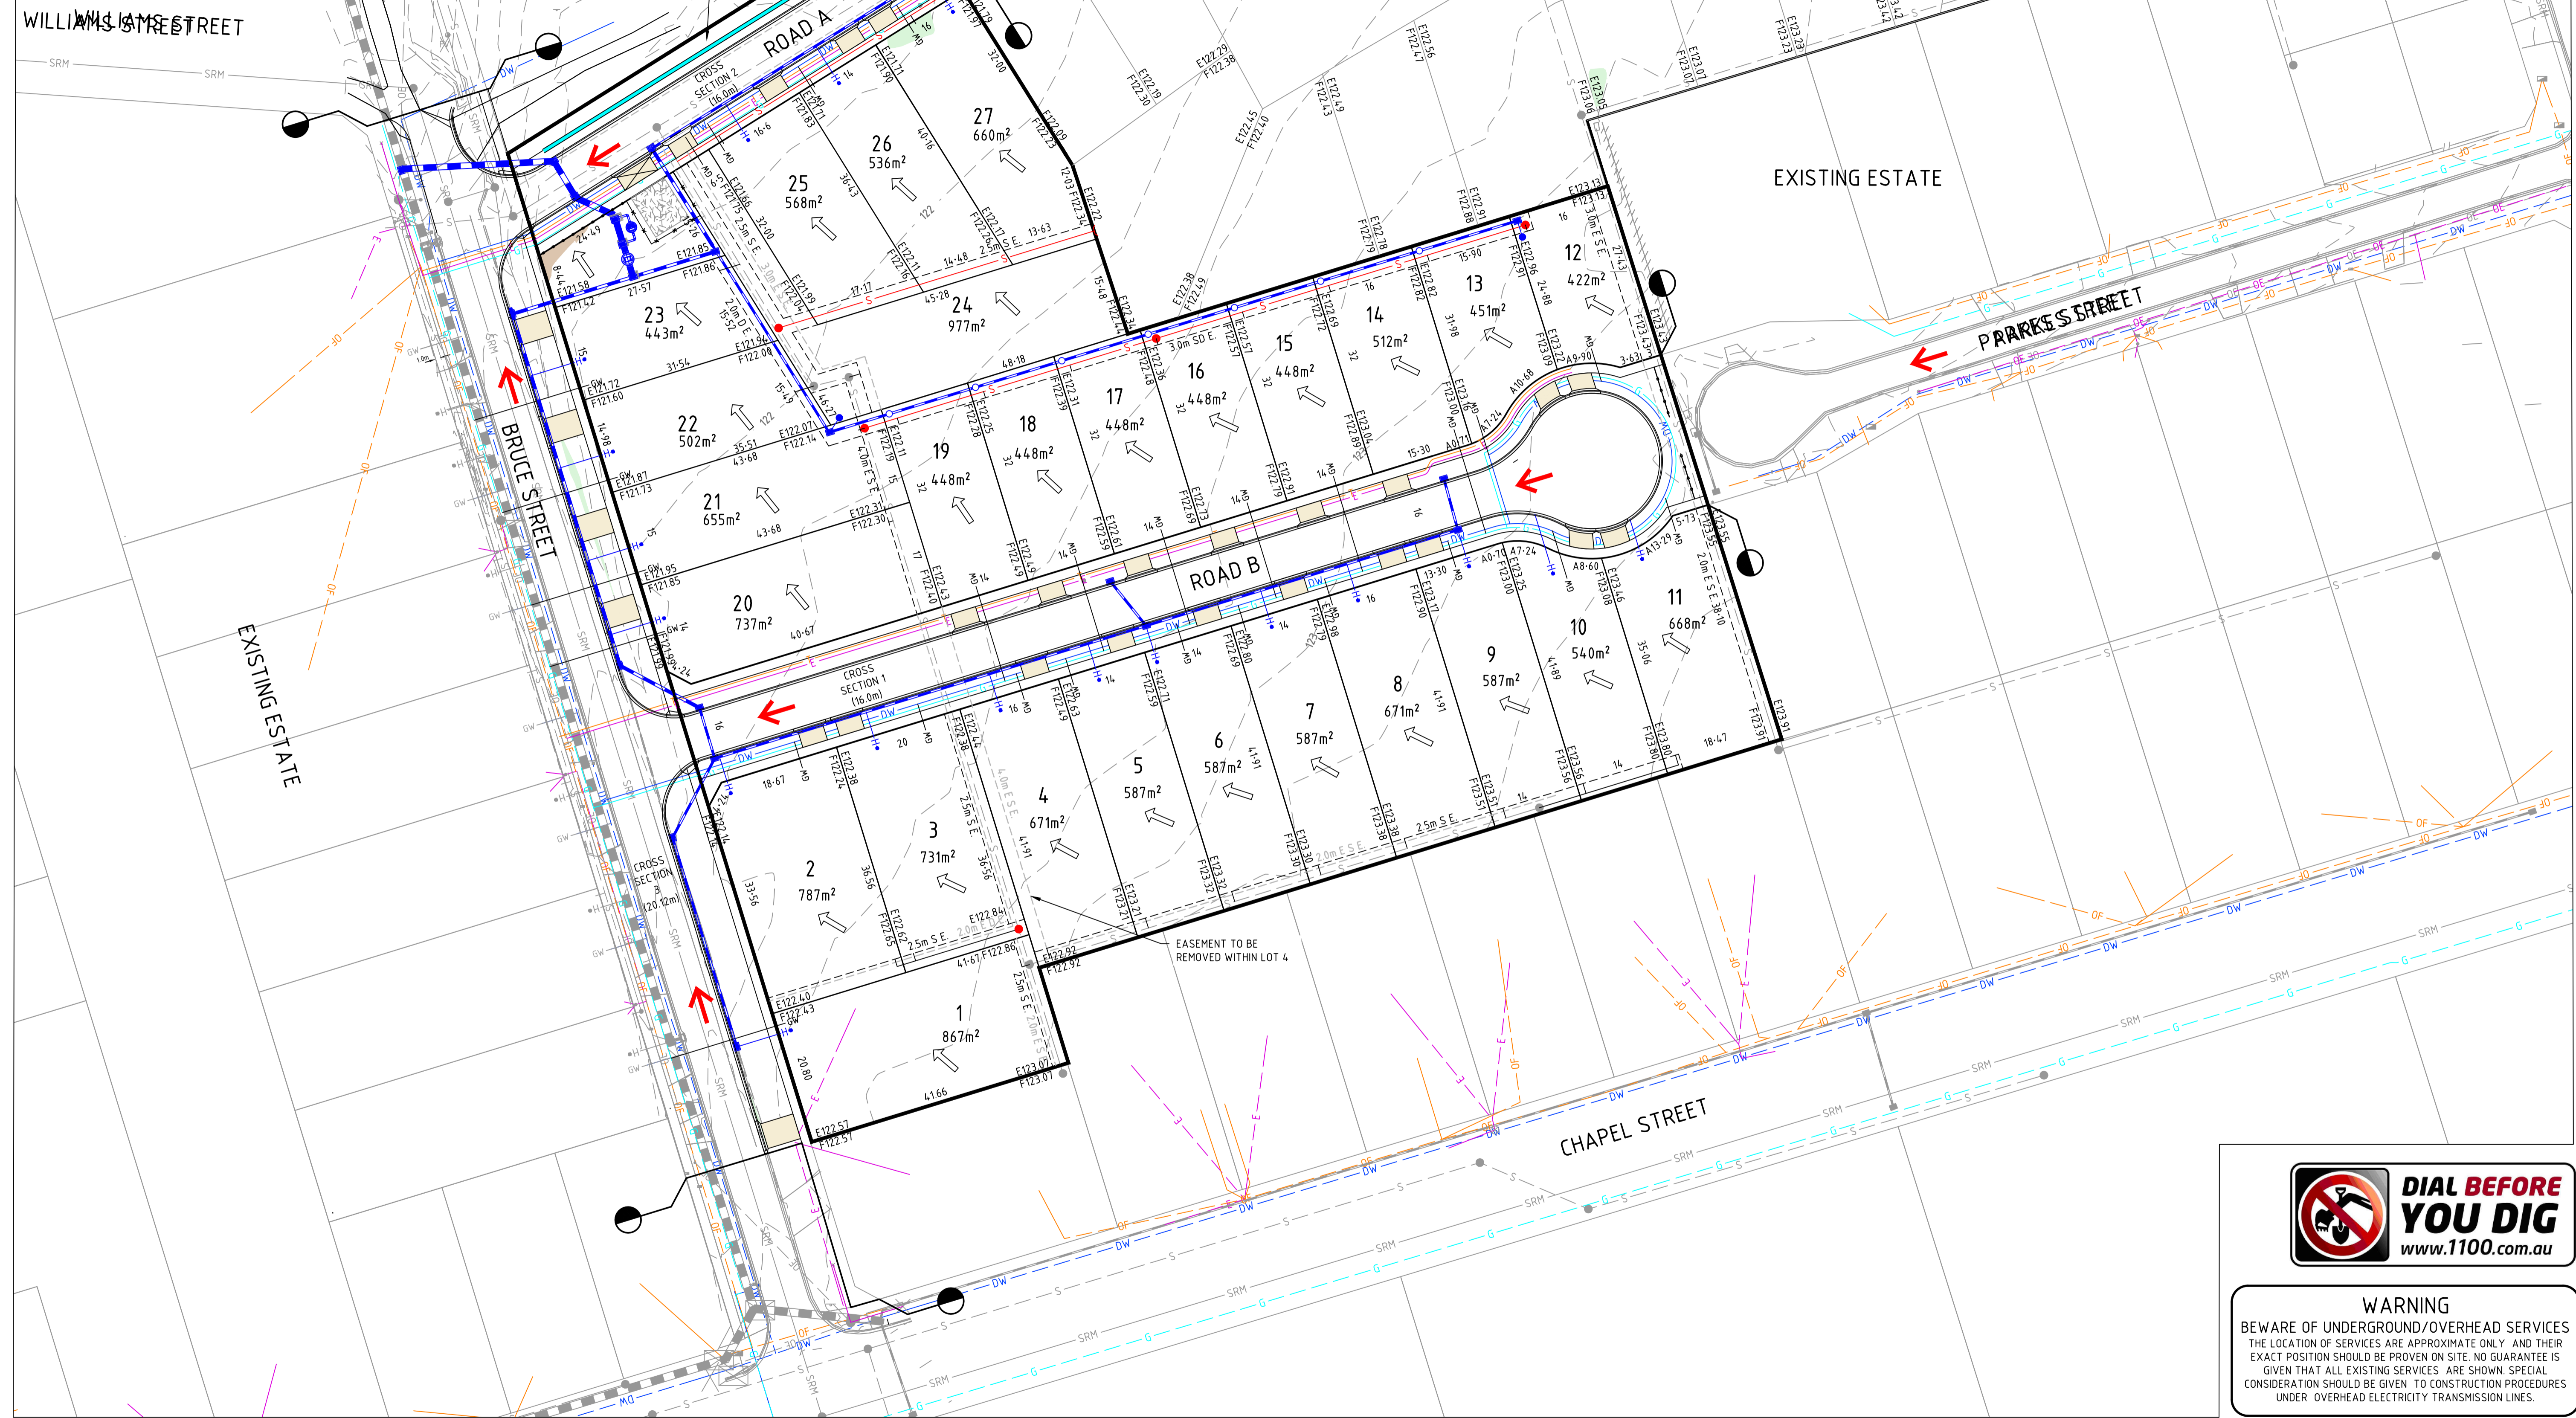

INFO TO CLIENT ONLY
SUGGESTED LOTS TO HOLD
3, 4, 22 TO 26 (NOT ON PLAN)


THIS PLAN IS A DRAFT ISSUE INTENDED TO ASSIST IN PRODUCING
MARKETING PLANS. ALL LEVELS, FILL, EASEMENTS AND LAYOUT
INFORMATION IS SUBJECT TO CHANGE THROUGH FINAL FUNCTIONAL
AUDITS AND DETAIL DESIGN

LEGEND:
EXISTING SURFACE LEVEL E19.71
FINISHED SURFACE LEVEL F19.46
FILL GREATER THAN 200mm
EXCAVATION GREATER THAN 200mm



file name: 310414-001C_Sales_Plan_1.dwg, layout: name: C001, file location: G:\310414\001C\DWG\310414-001C_Sales_Plan_1.dwg, date: 20/08/2023 3:58 PM, sheet: ### of ### sheets

Rev	Amendments	Approved	Date

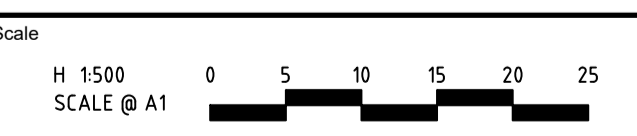

© Spiire Australia Pty Ltd All Rights Reserved
This document is produced by Spiire Australia Pty Ltd solely for the benefit of and use by the client in accordance with the terms of the retainer. Spiire Australia Pty Ltd does not and shall not assume any responsibility or liability whatsoever to any third party arising out of any use or reliance by third party on the content of this document.



10 MOORABOOL STRETT GEELONG
VICTORIA 3220 AUSTRALIA T 61 3 5249 6888
spiire.com.au ABN 55 050 029 635

Designed _____ Checked _____
Authorised _____ Date _____



WARNING
BEWARE OF UNDERGROUND/OVERHEAD SERVICES
THE LOCATION OF SERVICES ARE APPROXIMATE ONLY AND THEIR EXACT POSITION SHOULD BE PROVEN ON SITE. NO GUARANTEE IS GIVEN THAT ALL EXISTING SERVICES ARE SHOWN. SPECIAL CONSIDERATION SHOULD BE GIVEN TO CONSTRUCTION PROCEDURES UNDER OVERHEAD ELECTRICITY TRANSMISSION LINES.

36-52 BRUCE STREET
COLAC
SALES PLAN
DETAILED DESIGN - SHEET 1
COLAC OTWAY SHIRE
TW PROJECTS
PRELIMINARY Drg No **310414-001C001** Rev **C**