


FS415.97
NS415.63

FINISHED SURFACE LEVEL
NATURAL SURFACE LEVEL
EXTENT OF FILL (+300mm)

PROPOSED LOT BOUNDARY

PROPOSED EASEMENT

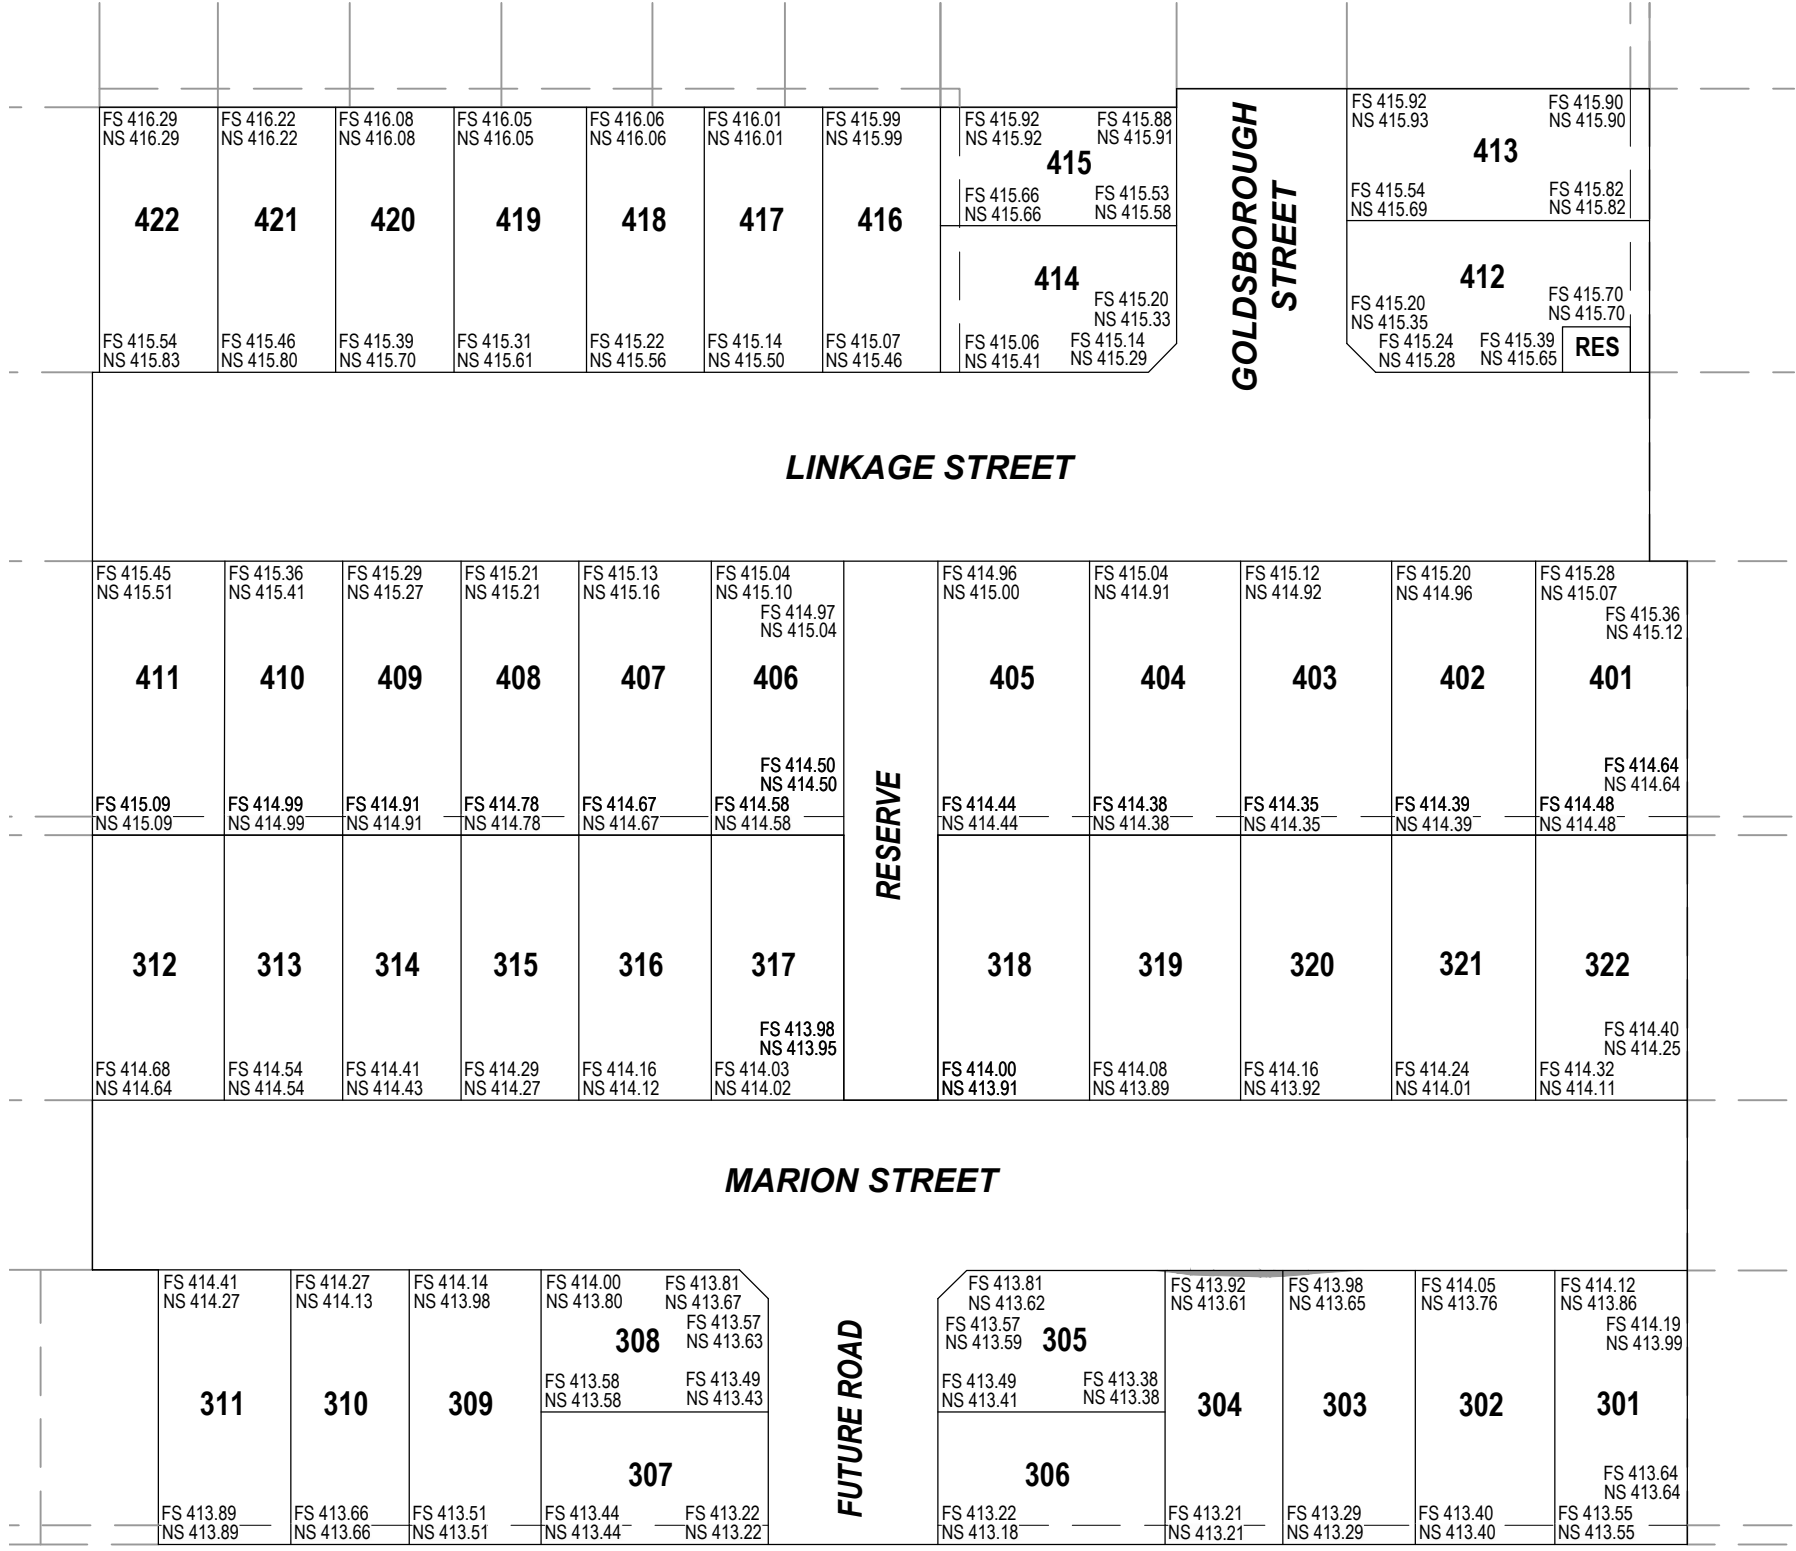

PLAN OF PRELIMINARY LOT GRADING
SCALE 1:400

INFORMATION ONLY