



	P.O. PAF PHC FAX Use f HOM Const BCA. The d COPY	BOX 396 BADISE POI DNE: 07-5: NO: 07-5: igured dimensi IES (QLD) PTY ruction. All wo	NT, QLD 501 3300 501 3399 ons at all tii CTD . All c rk to compl r whole, is	WEBSITE: www.choiceh mes. Refer enquir limensions to be v y with Local Auth	ies to CHOICE errified on site prior to ority regulations & Homes (QLD) Pty Ltd
	Estimation Details:	ROOF TY	PE: CO	LORBOND R	DOF
	A	19.09.24 DATE			
	LC S1	^{details:})T 2 GRA TONE RIE)GAN RE	HAM DGE ES	STATE	
	PROPERTY DETAILS S.P. NUMBER 348856 HOUSE NAME: COSBIE (1) HIP LHS HOUSE TYPE: SINGLE STOREY CLIENT: CHOICE HOMES			348856	
	DATE SCAL	_E:	.24	DWG Name	Perspective
tivo	DRA CHE	CKED: TI		ISSUE	000
tive		D2SLRC)1	IJJUE	А

G:\LOGAN RESERVE - Stone Ridge (school rd))9. SITING\RVT\2 GRAHAM (A) COSBIE (1) HIP NCC 2022 LHS 2024.rd

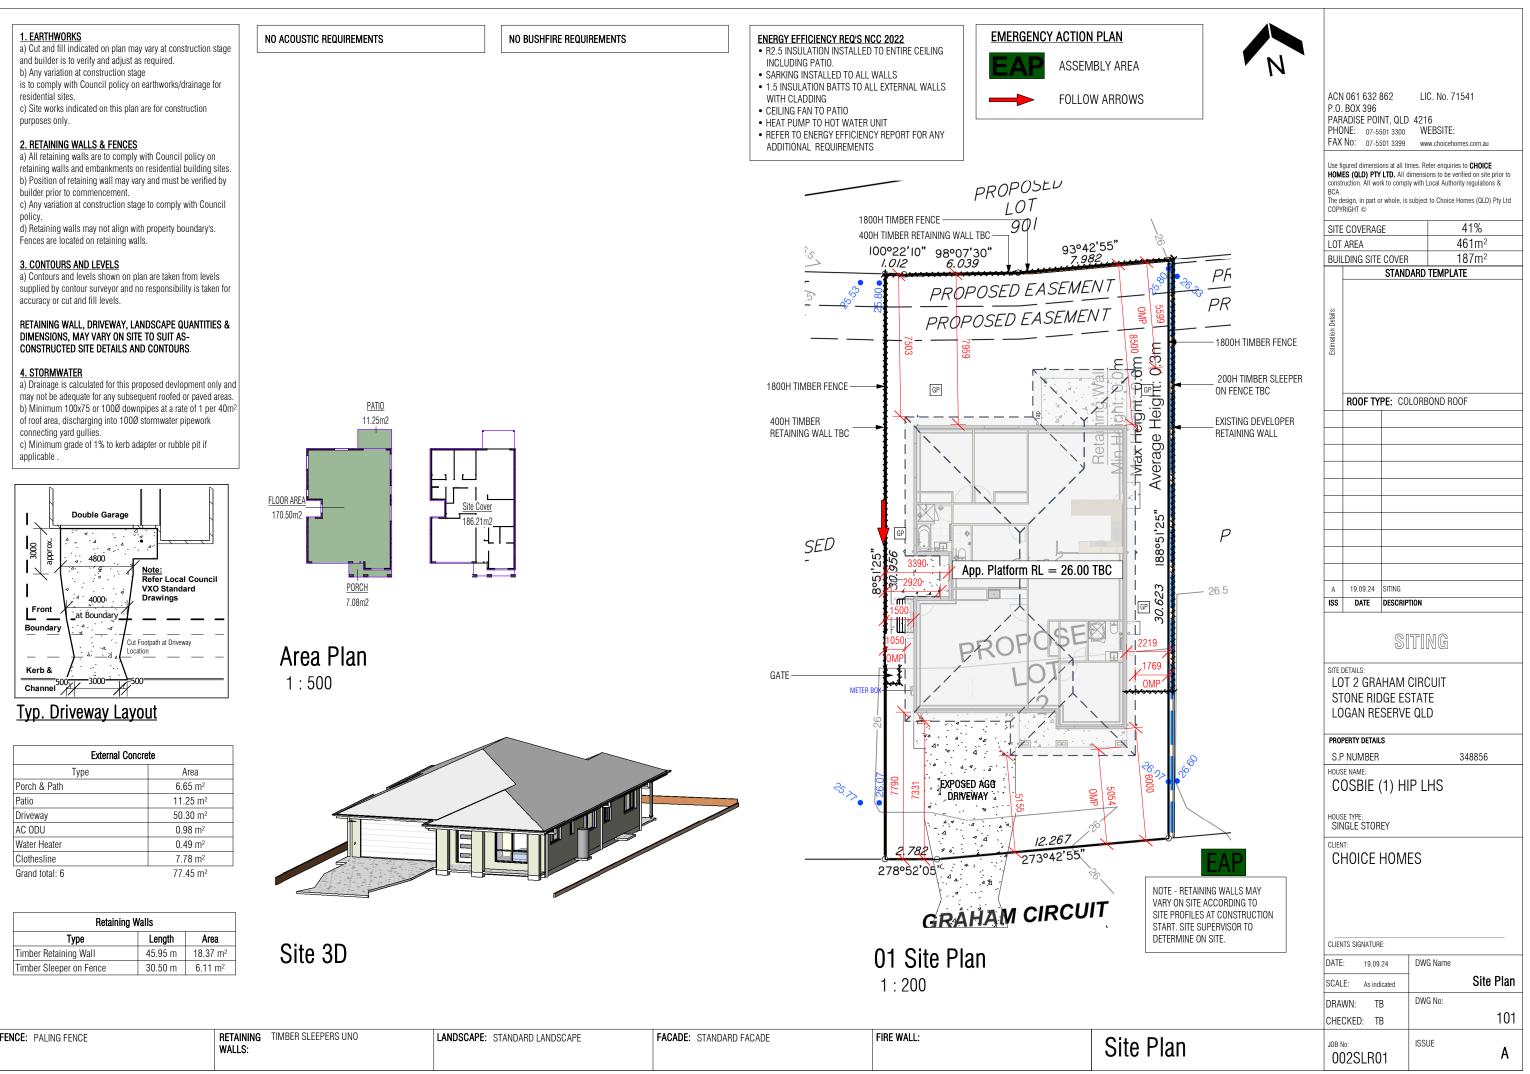

FENCE: PALING FENCE	RETAINING TIMBER SLEEPERS UNO WALLS:	LANDSCAPE: STANDARD LANDSCAPE	FACADE: STANDARD FACADE	FIRE WALL:	Site P

HS 2024.nt NCC 2022 | (1) HIP HAM (A)

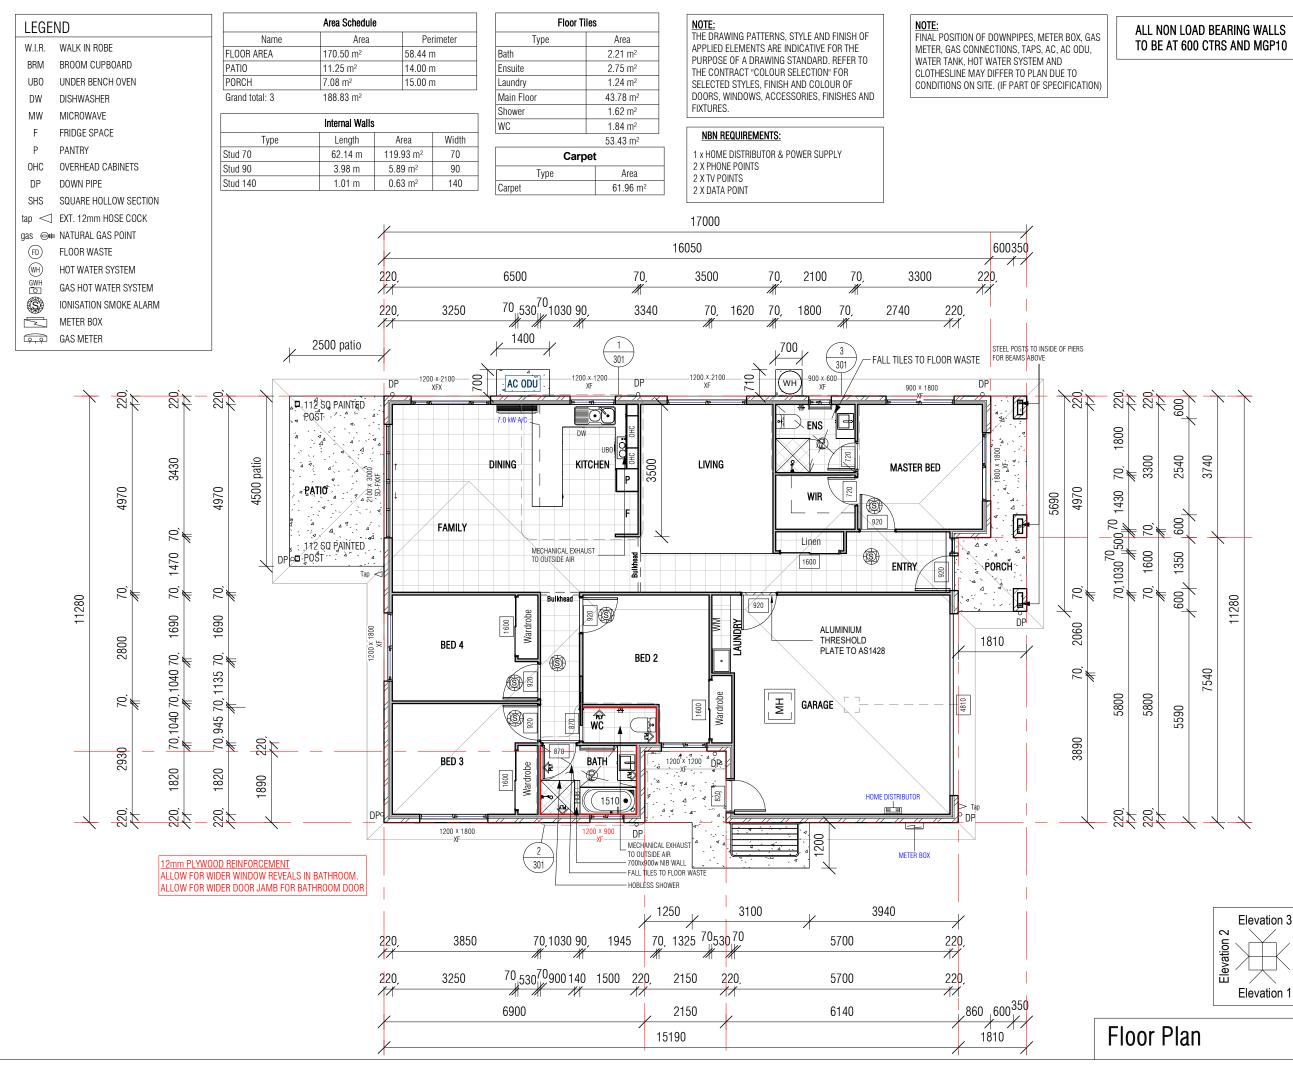


P.O. PAR PHC FAX	I 061 632 6 BOX 396 ADISE POI NE: 07-55 No: 07-55	NT, QLD 501 3300 501 3399	WEBSITE: www.choiceh	omes.com.au	
HOM const BCA. The d	ES (QLD) PTY ruction. All wor	LTD. All c rk to compl	mes. Refer enquiri limensions to be v ly with Local Autho subject to Choice	erified on site p prity regulation:	s &
		STAND	DARD TEMPL	ATF	
Estimation Details:					
	ROOF TY	PE: C0	LORBOND RO	DOF	
A ISS	19.09.24 DATE	siting Descrip	TION		
LC ST	Details: DT 2 GRA ONE RIE DGAN RE	GE ES	STATE		
	Perty Detail NUMBER	S		348856	
HOUS	BE NAME: OSBIE ((1) HI	P LHS		
HOUS	SE TYPE: IGLE STOR				
CLIEN			ES		
	ITS SIGNATUR		DWON		
DATE SCAL	E: 19.09.		DWG Name	Floor	Plan
DRA	WN: TE CKED: TE	3	DWG No:		102
JOB N			ISSUE		A
U	JZSLHU	1			••

ation


Elev

NCC 2022 LHS 2024.rvt T\2 GRAHAM (A) COSBIE (1) HIP Stone G:\LOGAN RESERVE

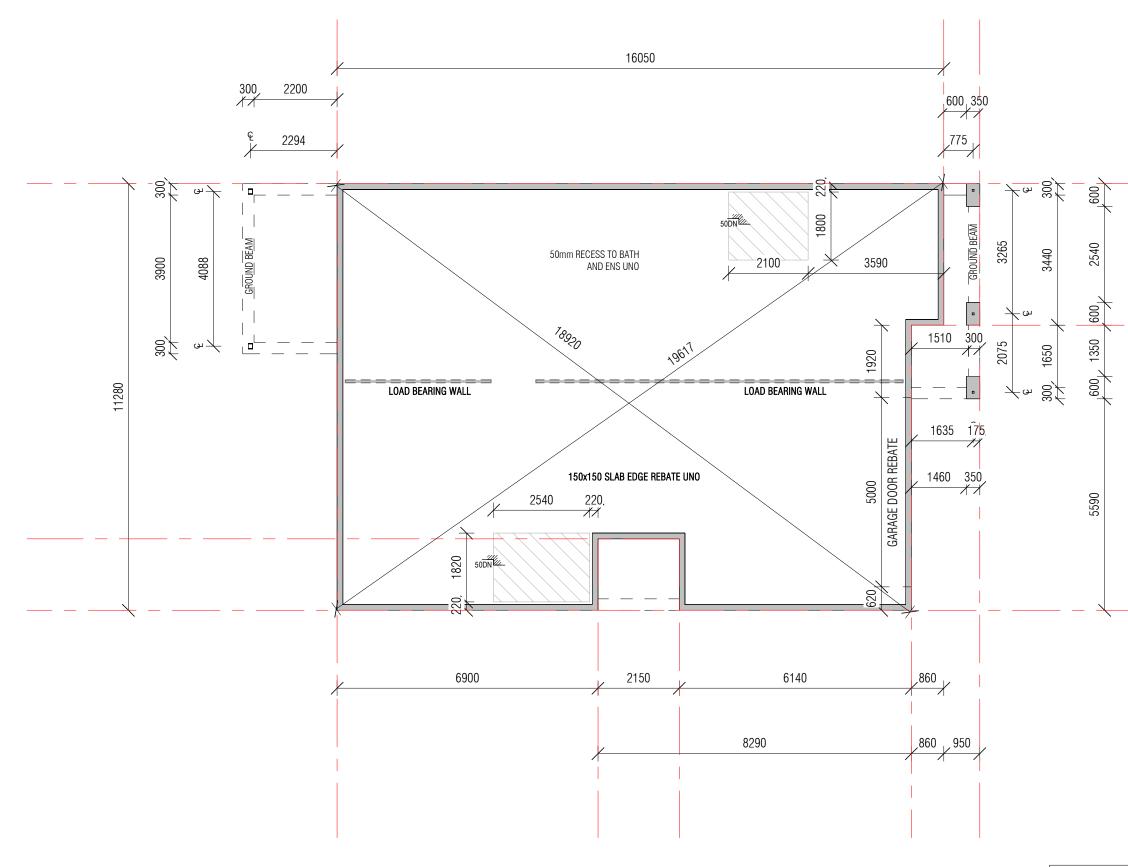

Slab Pla

	P.O. PAR PHC FAX Use fi HOM consti BCA. The d	No: 07-55 gured dimensio ES (QLD) PTY ruction. All wor	NT, QLD 501 3300 501 3399 ons at all ti C LTD. All o rk to compl		ies.com.au to CHOICE fied on site prior to y regulations &
<u>}- </u>	Estimation Details:		STANE)ARD TEMPLAT	E
		ROOF TY	PE: C0	LORBOND ROC)F
3740					
×					
11280					
	A	19.09.24	SITING	TON	
9	ISS	DATE	DESCRIP	TIUN	
7540					
	LC ST	Details: DT 2 GRA TONE RID DGAN RE	GE ES		
			S		240050
<u> </u>	HOUS		(4) 17		348856
	C(OSBIE ((1) H	IP LHS	
	HOUS SIN	BE TYPE: IGLE STOR	EY		
	CLIEN	π: HOICE I	НОМ	ES	
	0.00		c.		
	DATE	ITS SIGNATURI		DWG Name	
	SCAL	.E: 1 : 10	0		Slab Plan
	DRA CHE	WN: TE Cked: Te		DWG No:	103
an	JOB N	No:		ISSUE	Α
····	00)2SLRO	1		~

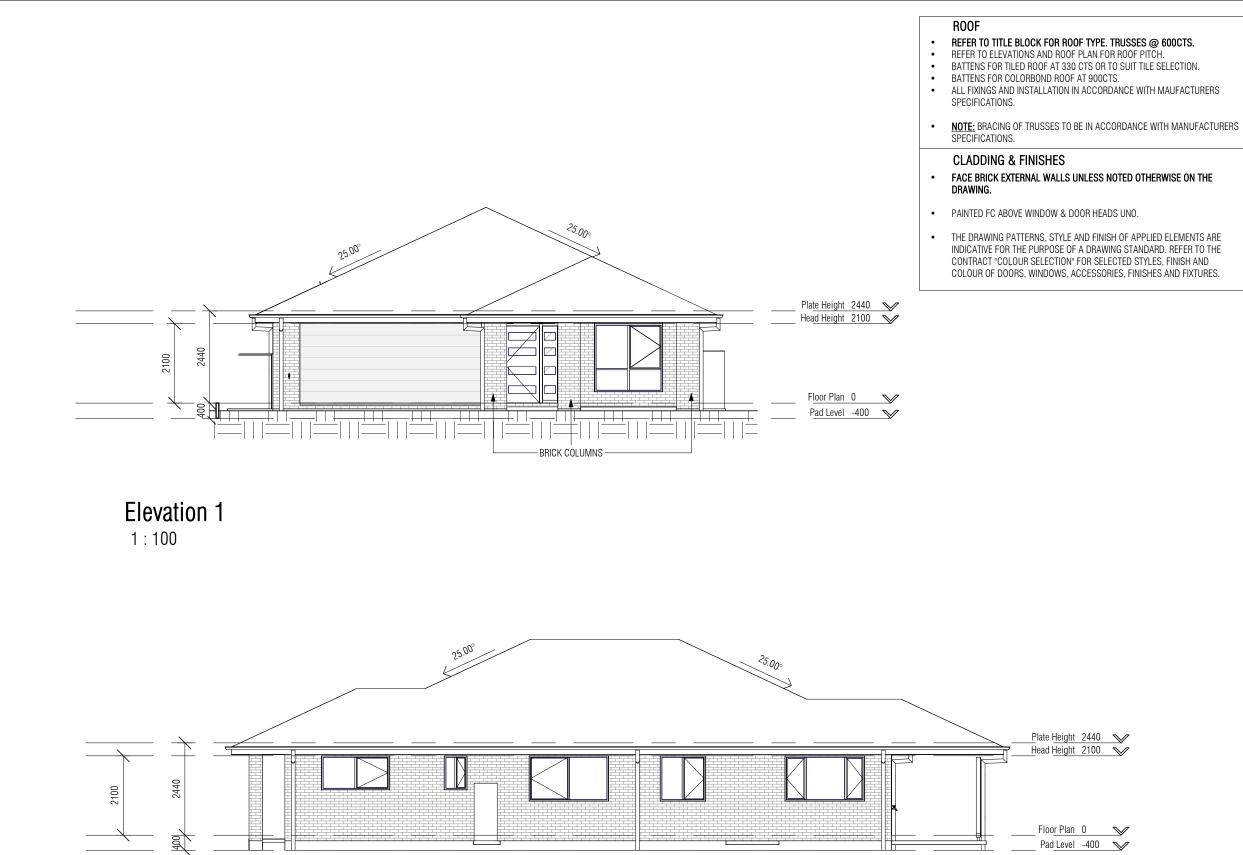


Elevation 2 1:100

Elevations

TRUSSES @ 600CTS.	
R ROOF PITCH.	
O SUIT TILE SELECTION.	
rs.	

Use f HON Cons BCA.	NO: 07-5	501 3300 501 3399	WEBSITE:	
HON cons BCA.				mes.com.au
COP	truction. All wo	rk to comp	ly with Local Author	rified on site prior to
		CTAN	DARD TEMPLA	тс
		STAN		.1C
Details:				
Estimation Details				
	ROOF TY	PE: CC	LORBOND RO	OF
A	19.09.24	SITING		
ISS	DATE	DESCRIF	TION	
		нли	CIRCUIT	
S	FONE RIE DGAN RE)GE ES	STATE	
S.I	Perty Detail P NUMBER	.0		348856
	^{se name:} OSBIE	(1) H	IP LHS	
HOU	SE TYPE:	. ,		
SII CLIEI	NGLE STOR	EΥ		
	HOICE	HOM	ES	
CLIE	NTS SIGNATUR	E:		
DATE			DWG Name	Elovationa
	LE: 1:10	00		Elevations

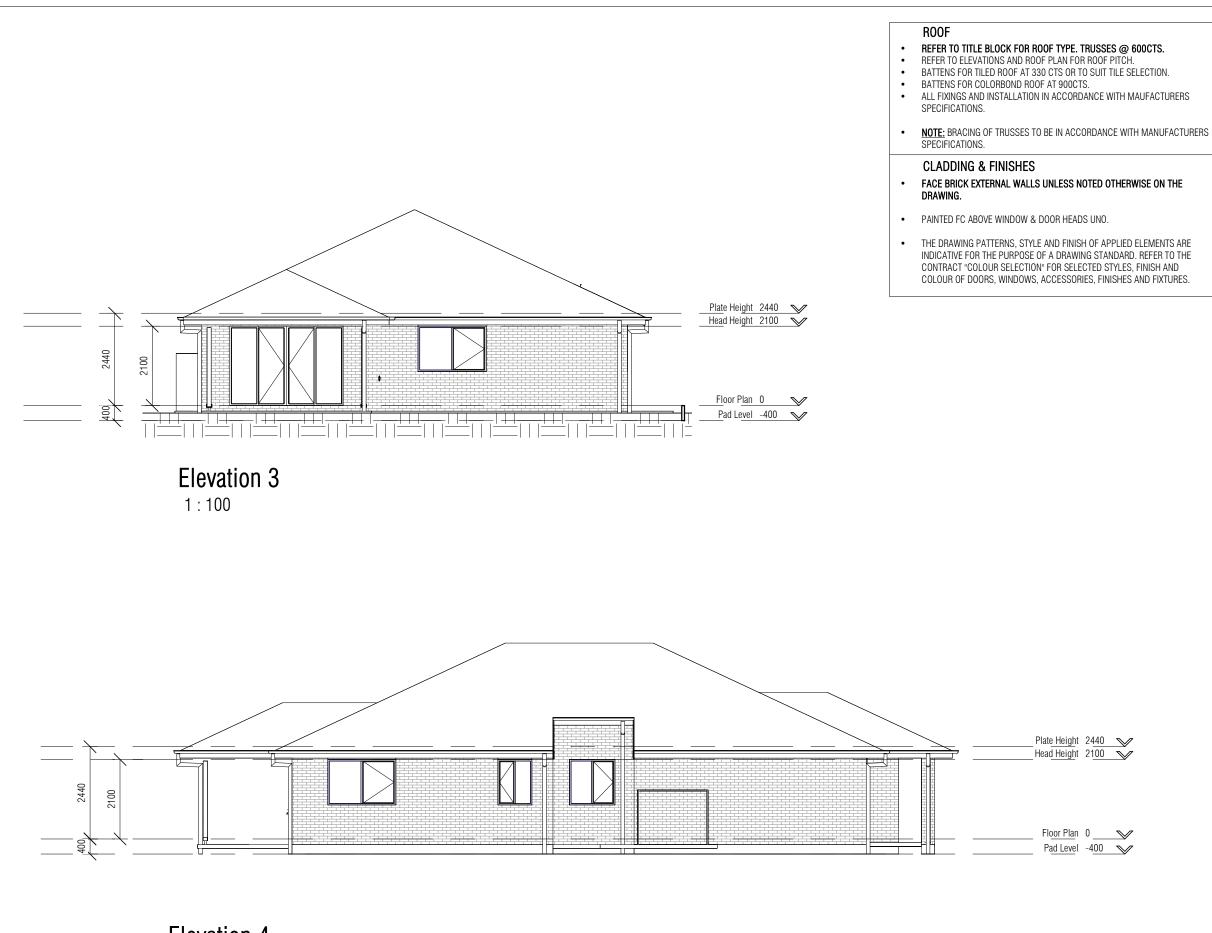

Elevation 4 1:100

Elevations

TRUSSES @ 600CTS.
R ROOF PITCH.
O SUIT TILE SELECTION.
S.
ANCE WITH MAUFACTURERS

P.O. PAR	BOX 396 ADISE POI DNE: 07-5		WEBSITE:	
HOM const BCA. The d	ES (QLD) PTY ruction. All wo	LTD. All k to comp	oly with Local Autho	erified on site prior to
		STAN	DARD TEMPL	ATE
Estimation Details:				
	ROOF TY	PE: C()LORBOND RC)0F
A ISS	19.09.24 DATE	siting Descrii	PTION	
LC ST	Details: DT 2 GRA TONE RIE DGAN RE	GE E		
	Perty Detail	s		348856
HOUS	BE NAME:	(1) Ц		340030
		1) 11		
SIN	GLE STOR	EY		
	HOICE	HOM	ES	
01.0	ITS SIGNATUR		DWG Name	
	: 19.09	24		
DATE SCAL	.E: 1 : 10	0		Elevations
DATE SCAL DRA		0 3	DWG No:	Elevations 202