

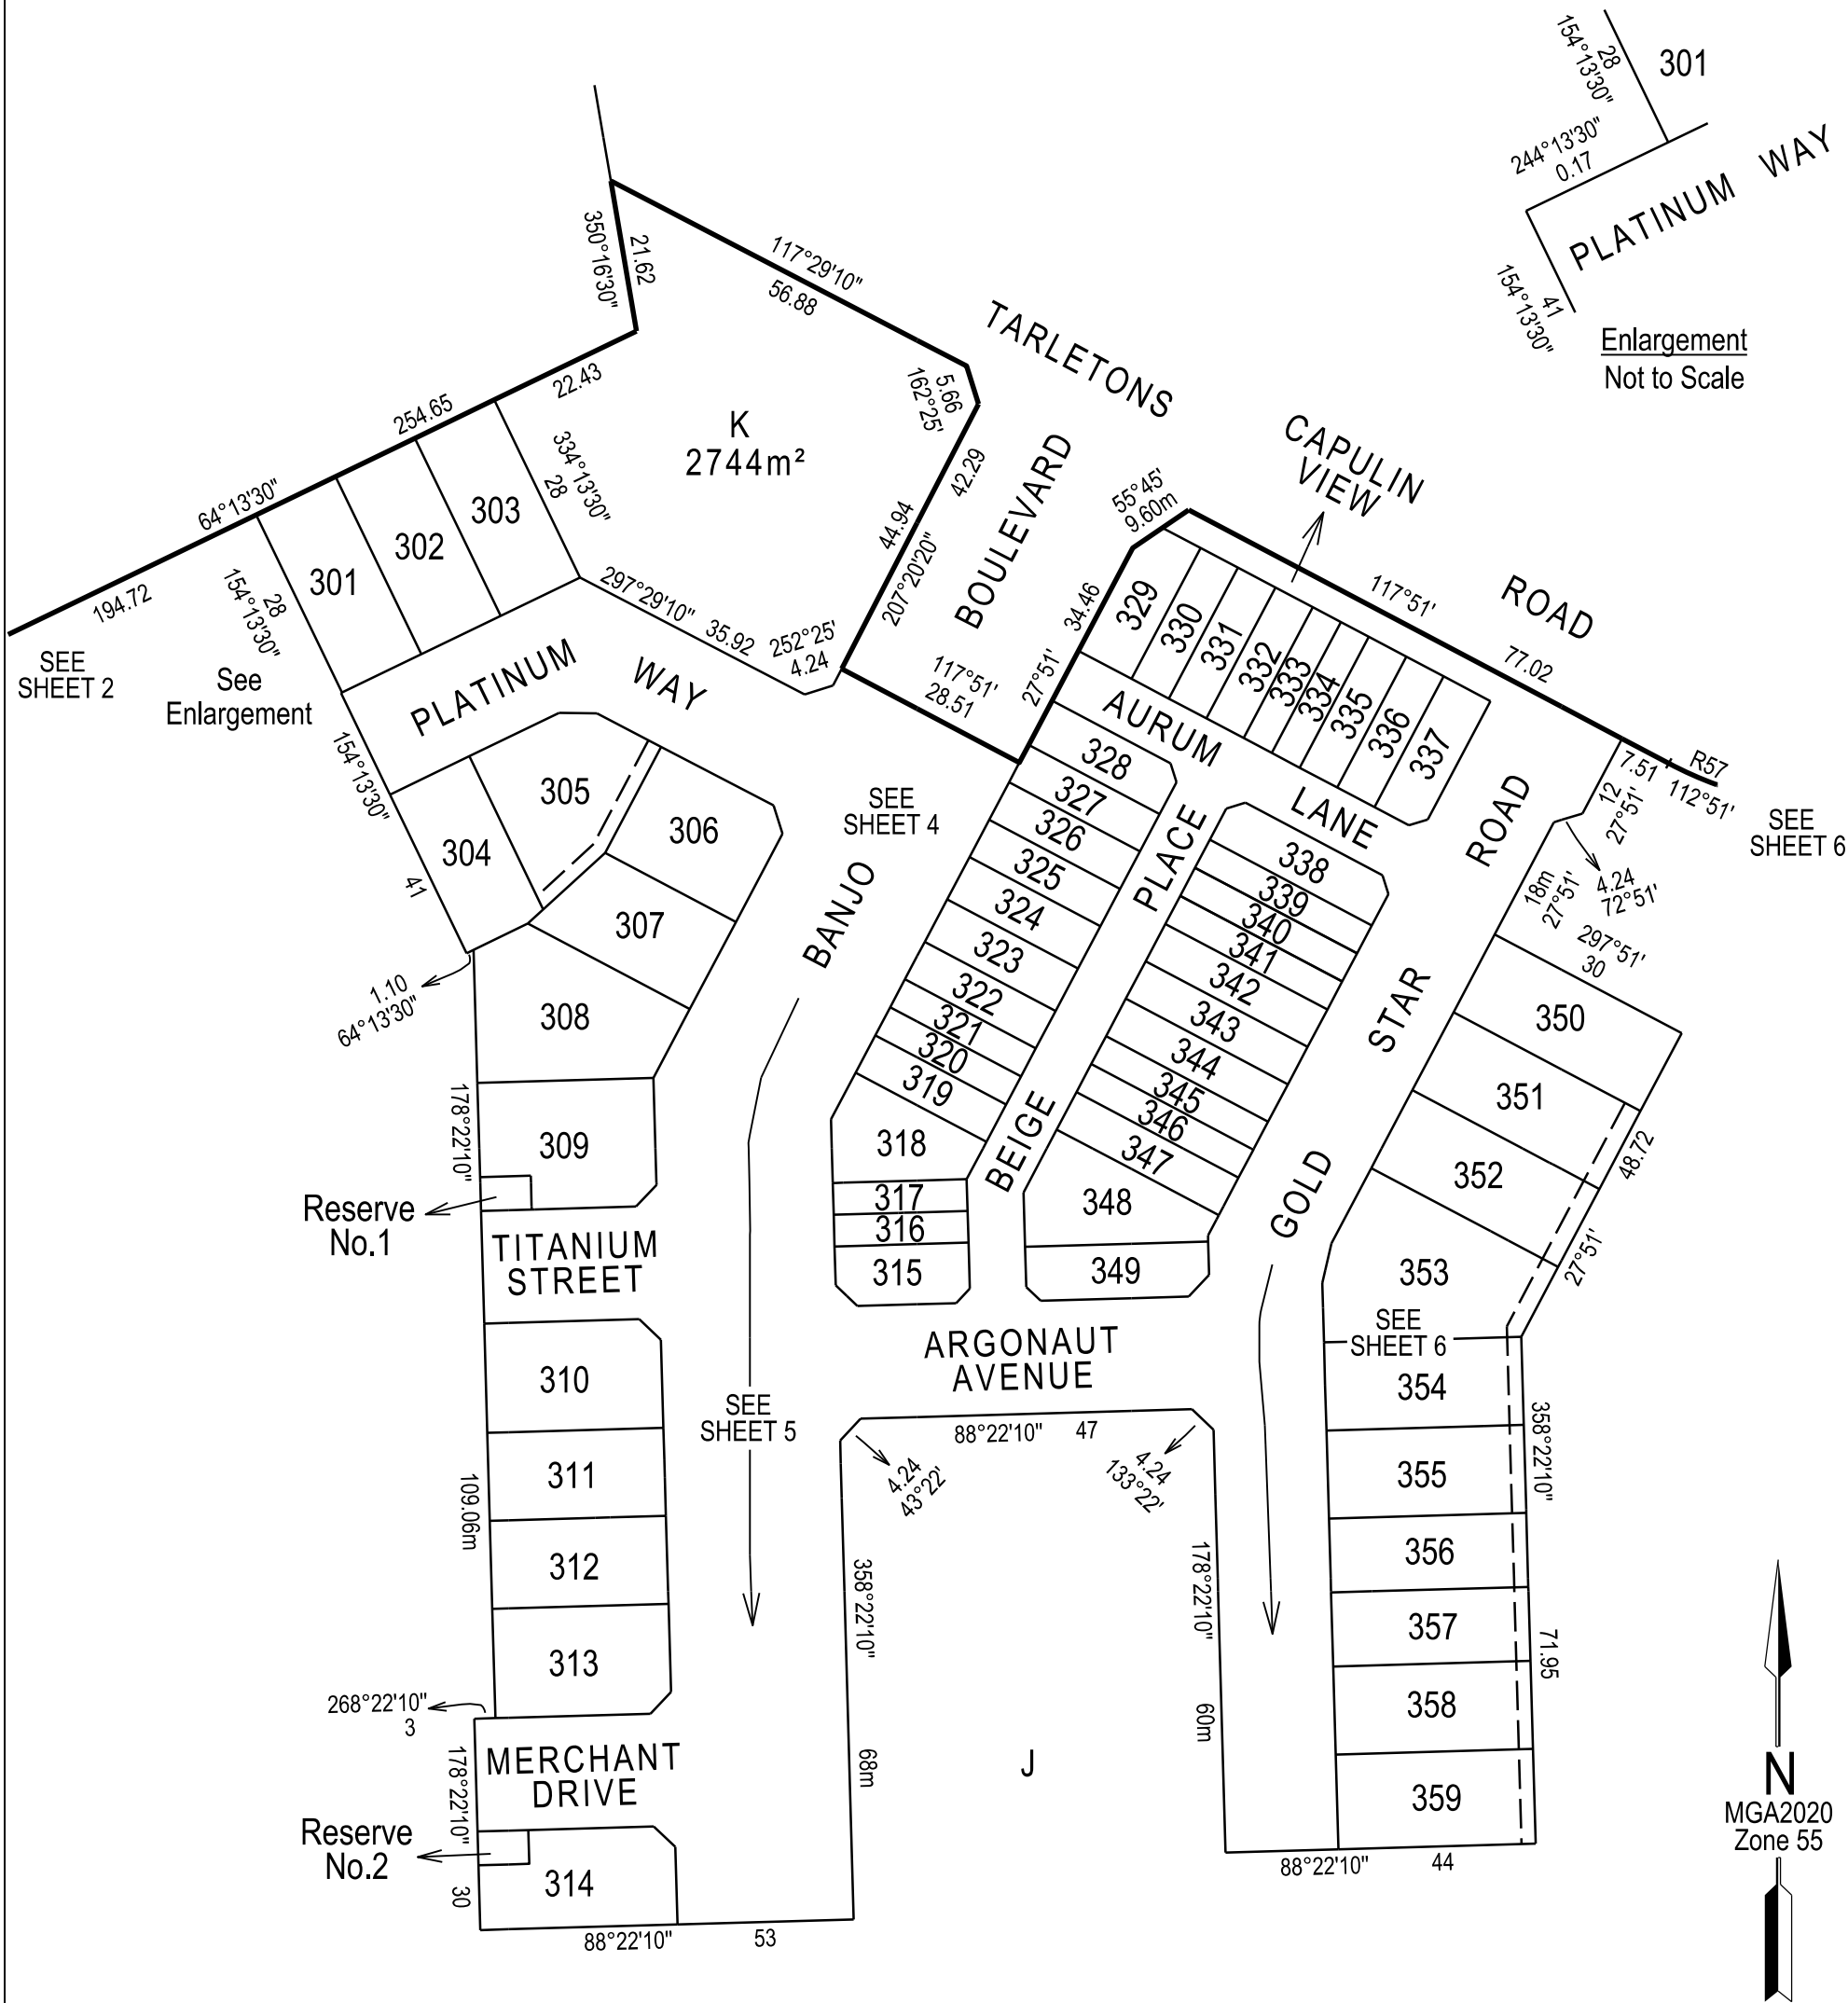


 


PS 906178G

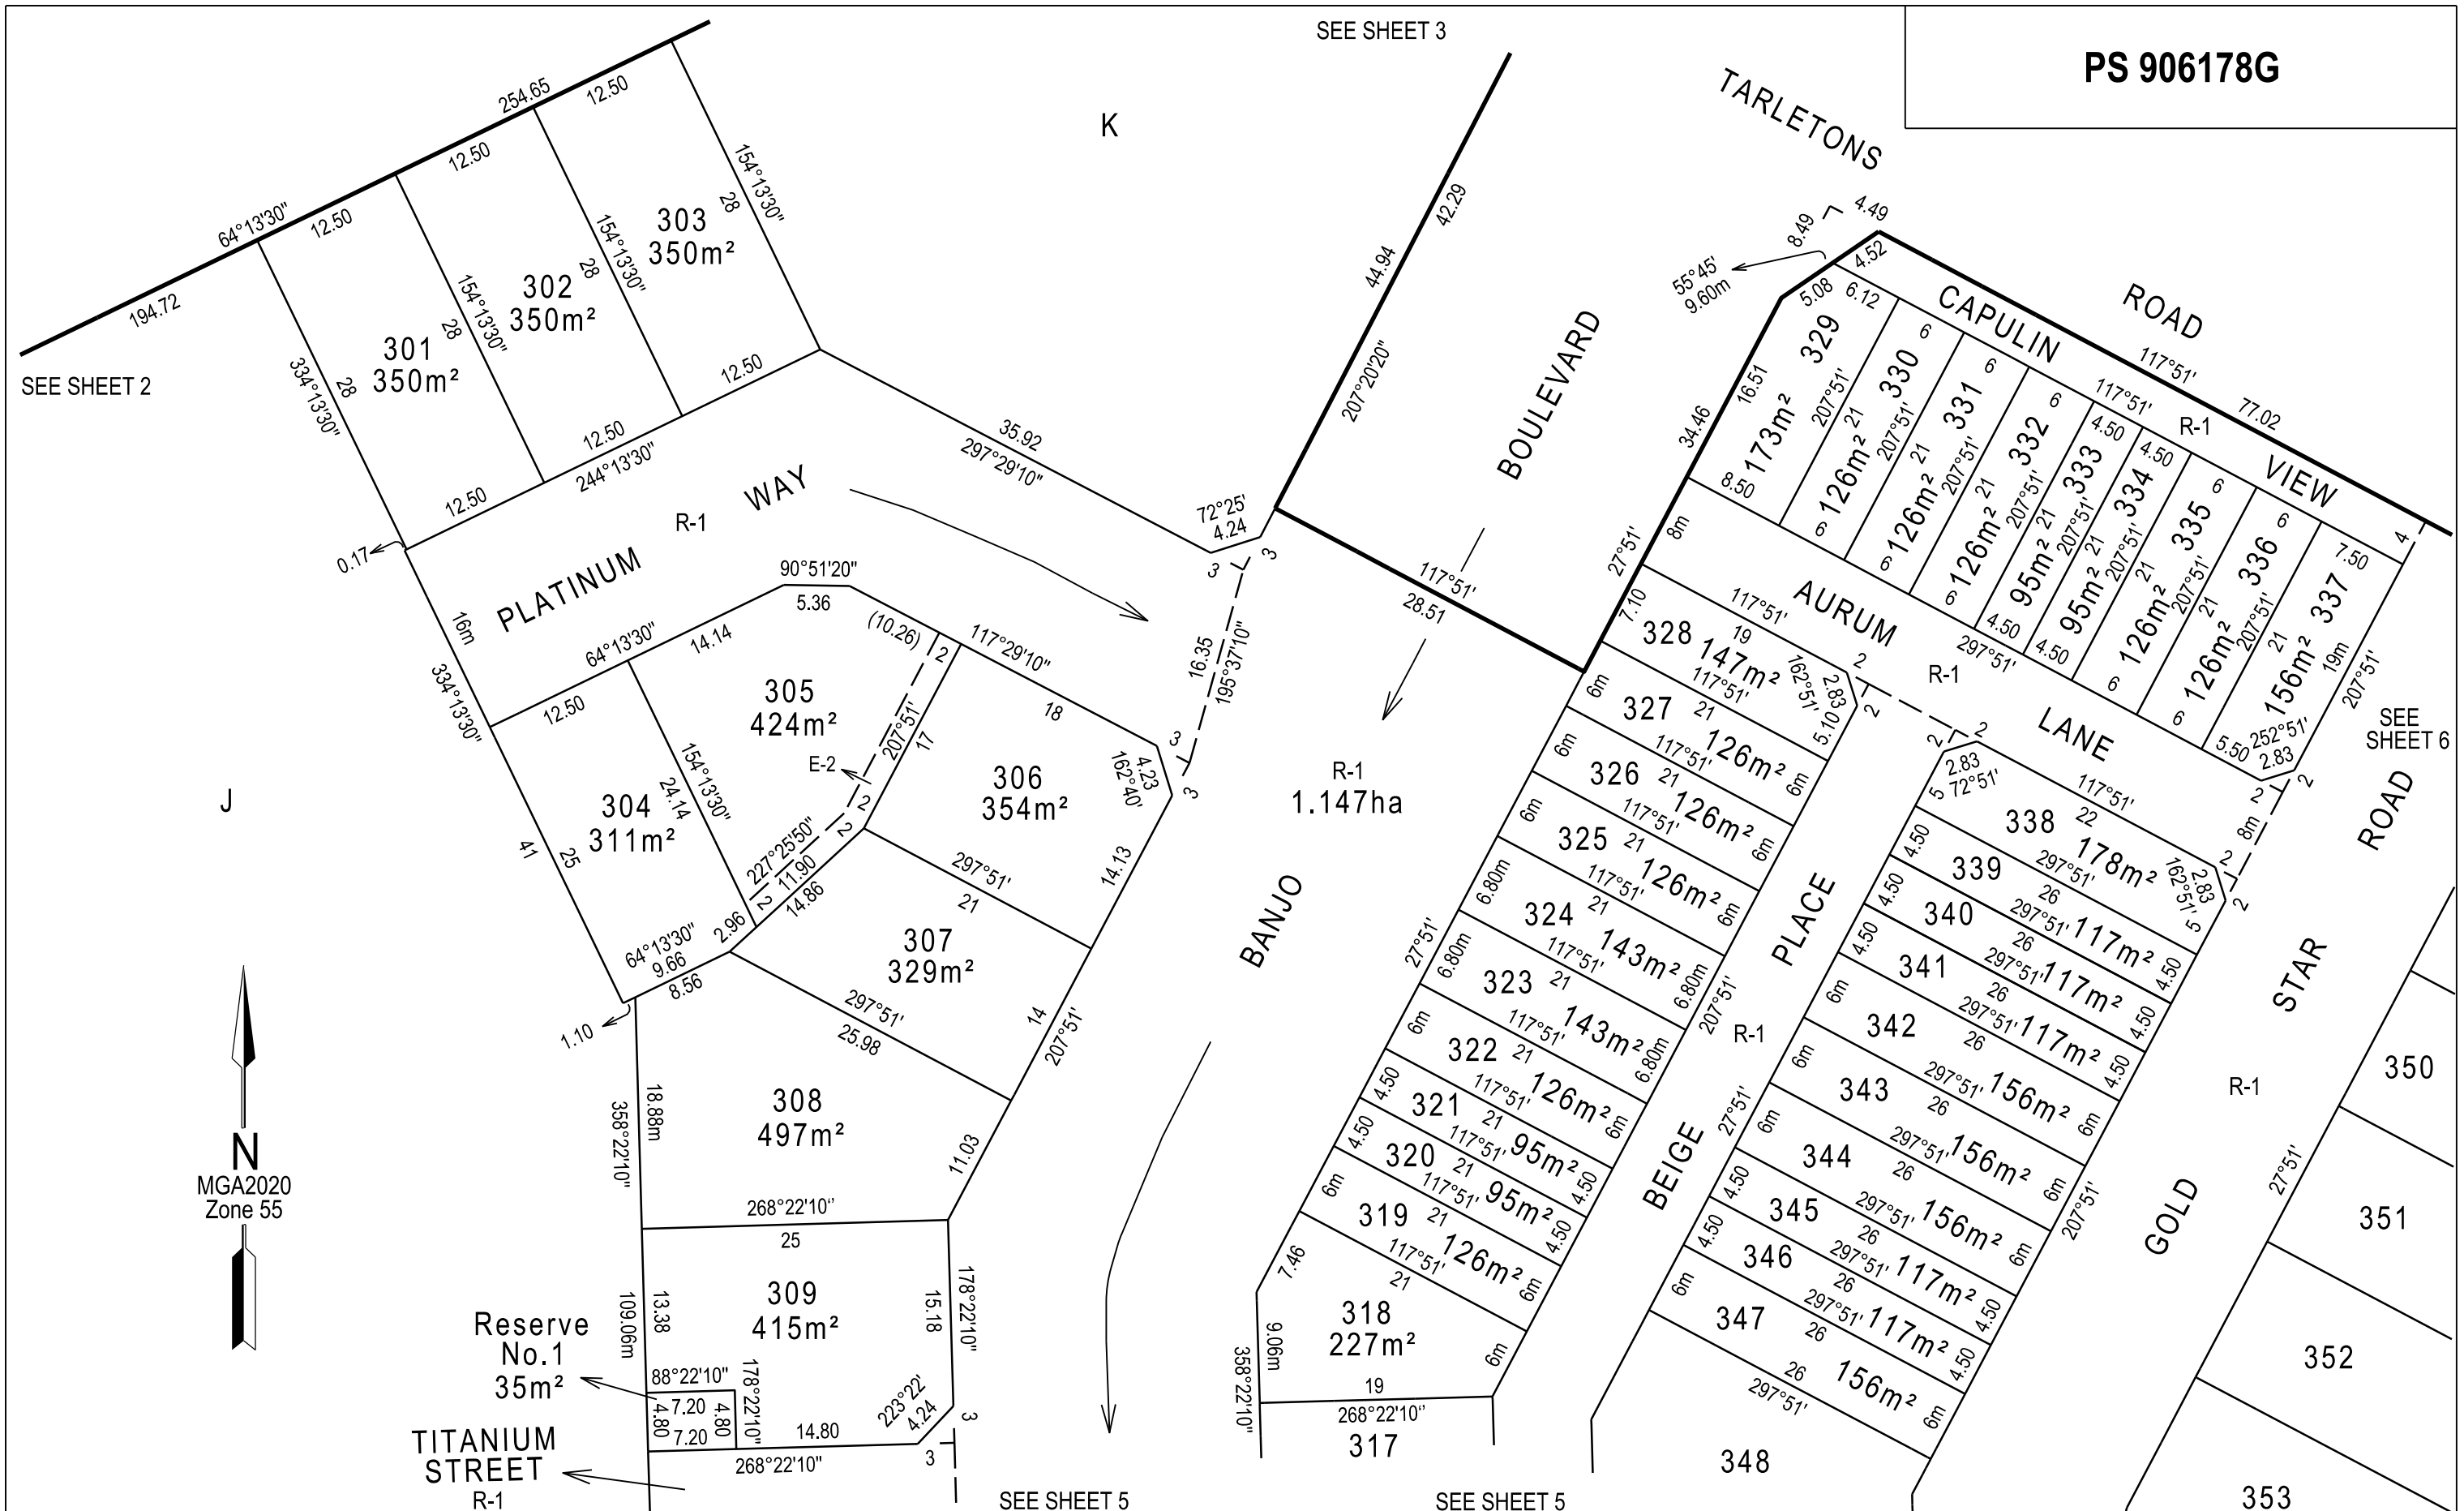

CHARLTON DEGG
LAND DEVELOPMENT CONSULTANTS

SUITE 1, LEVEL 1, 84 MT ELIZA WAY, MT ELIZA VIC 3930
PH (03) 9775 4555 www.charltondegg.com.au


SCALE
1:500

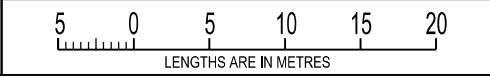


ORIGINAL SHEET
SIZE: A3


SHEET 4

Digitally signed by: Michael Neylan Degg, Licensed
Surveyor,
Surveyor's Plan Version (5),
19/01/2023, SPEAR Ref: S198143T

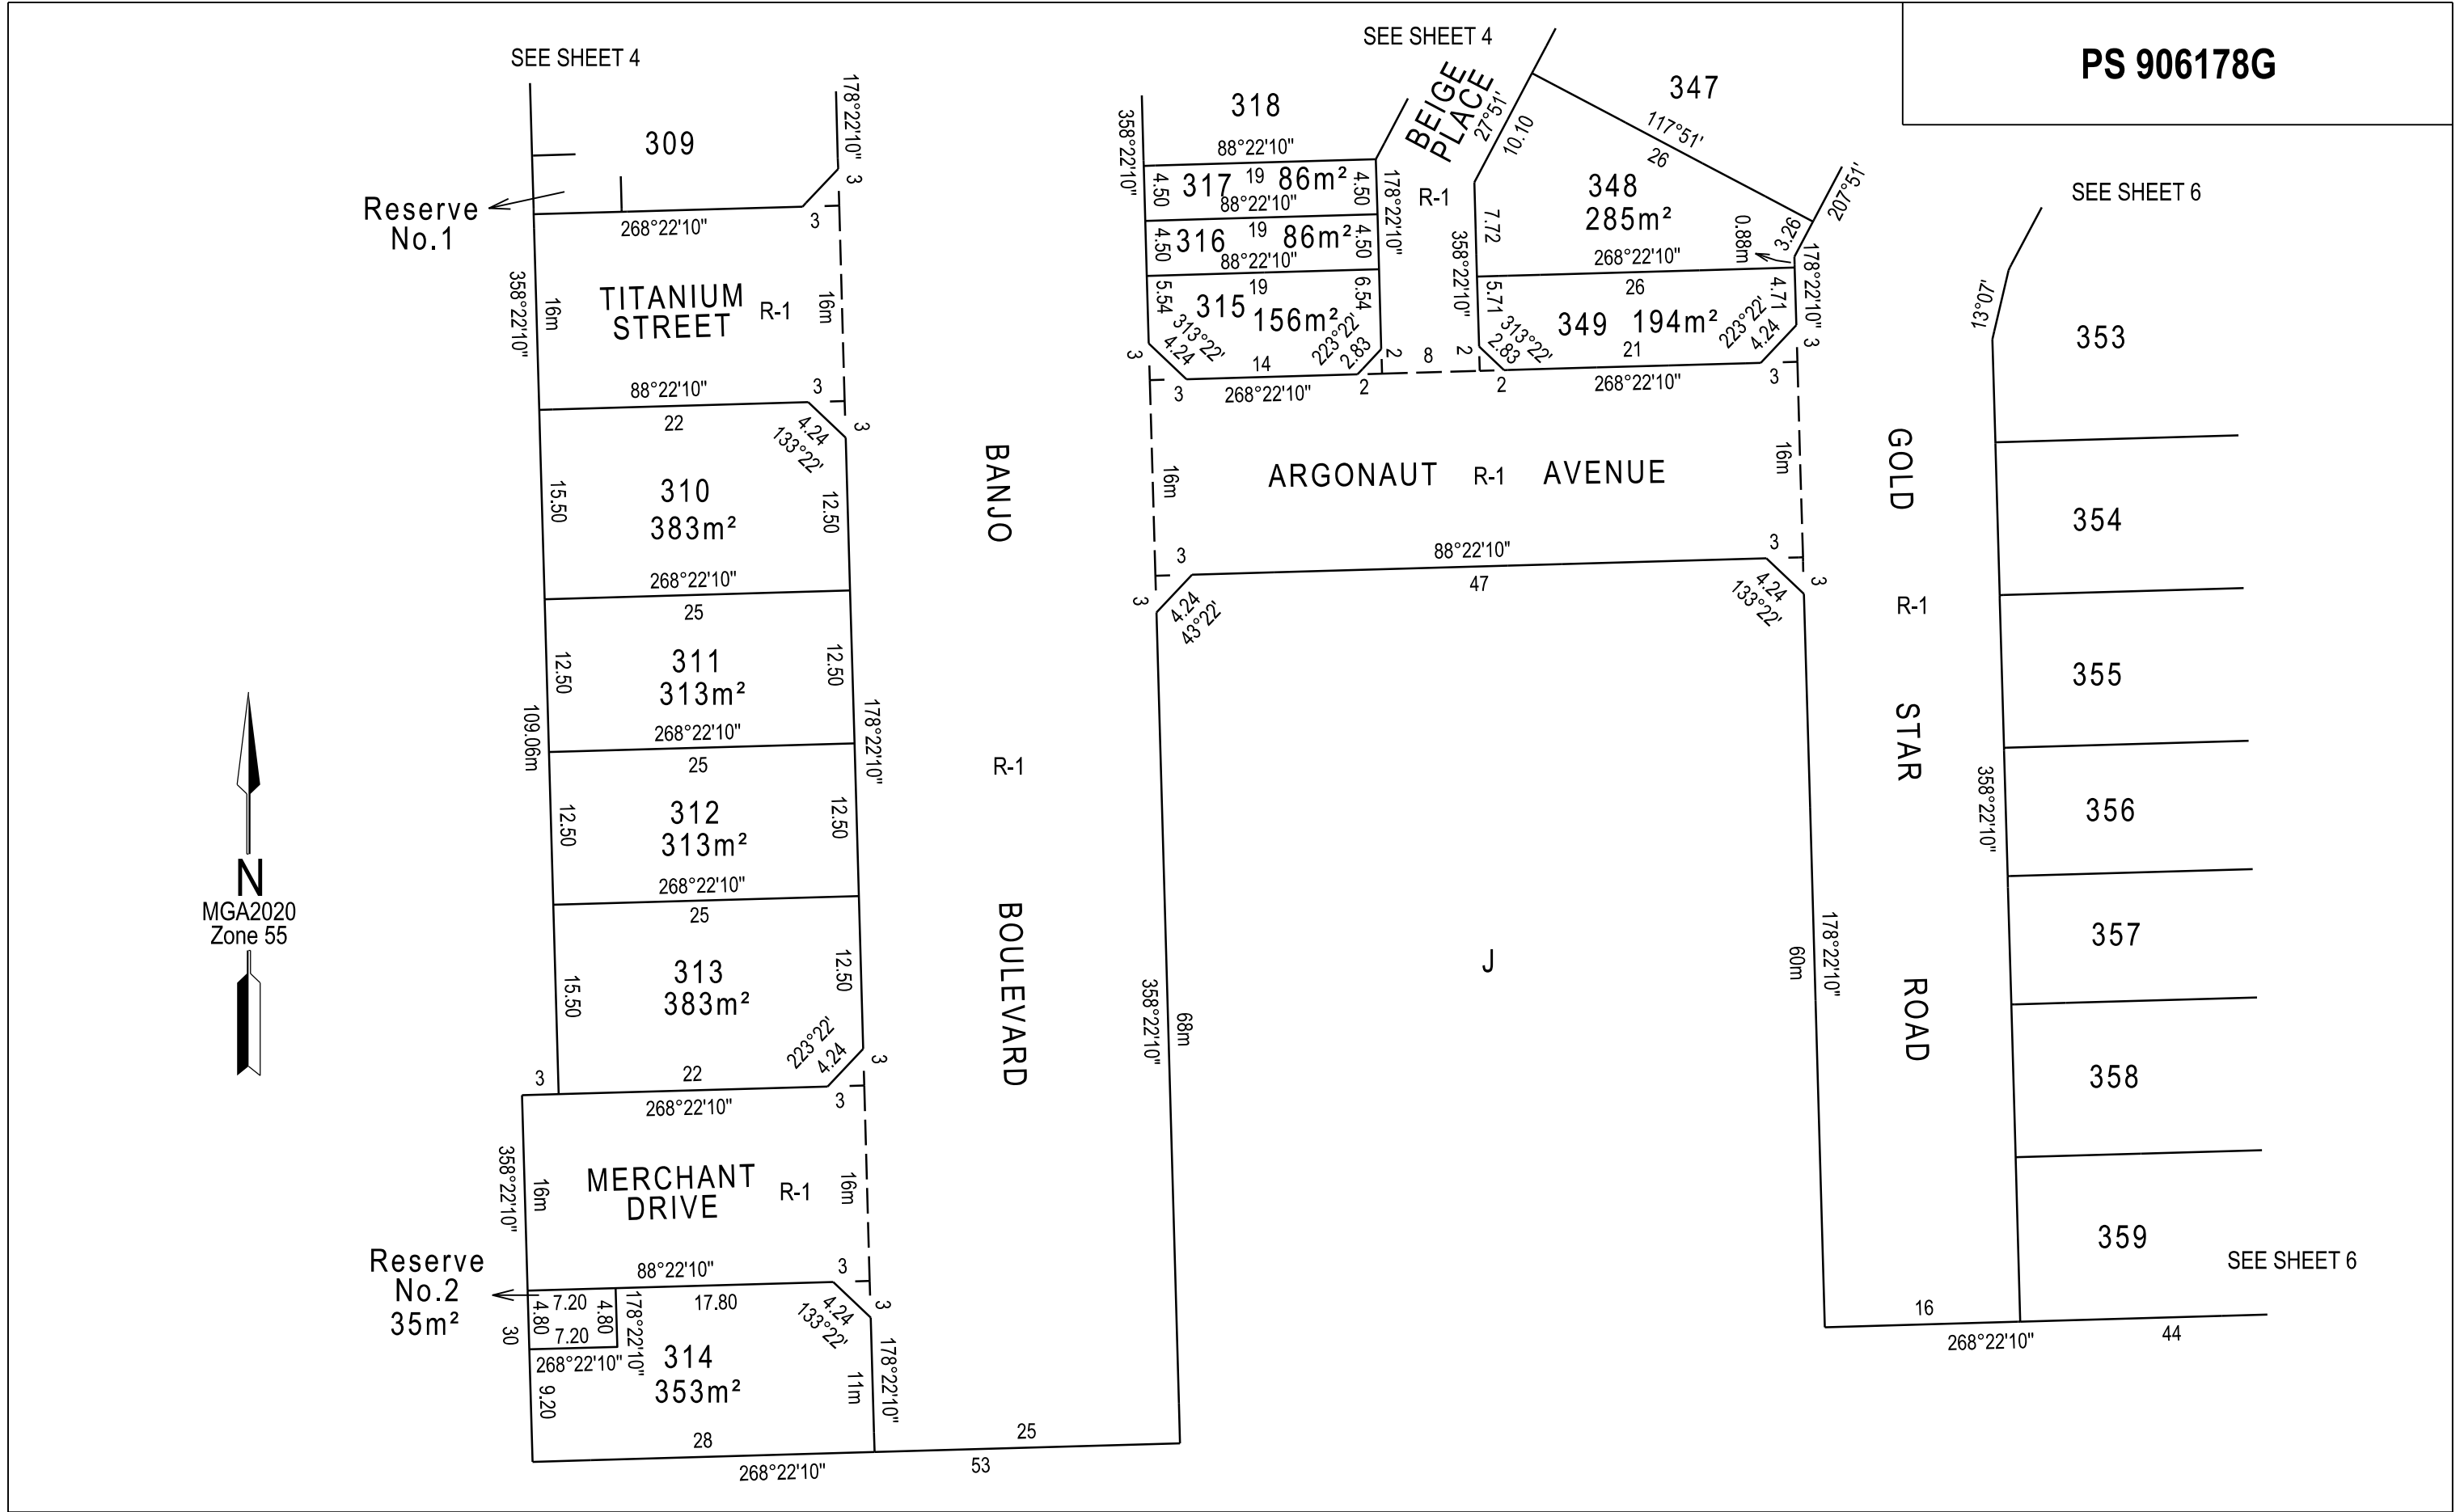

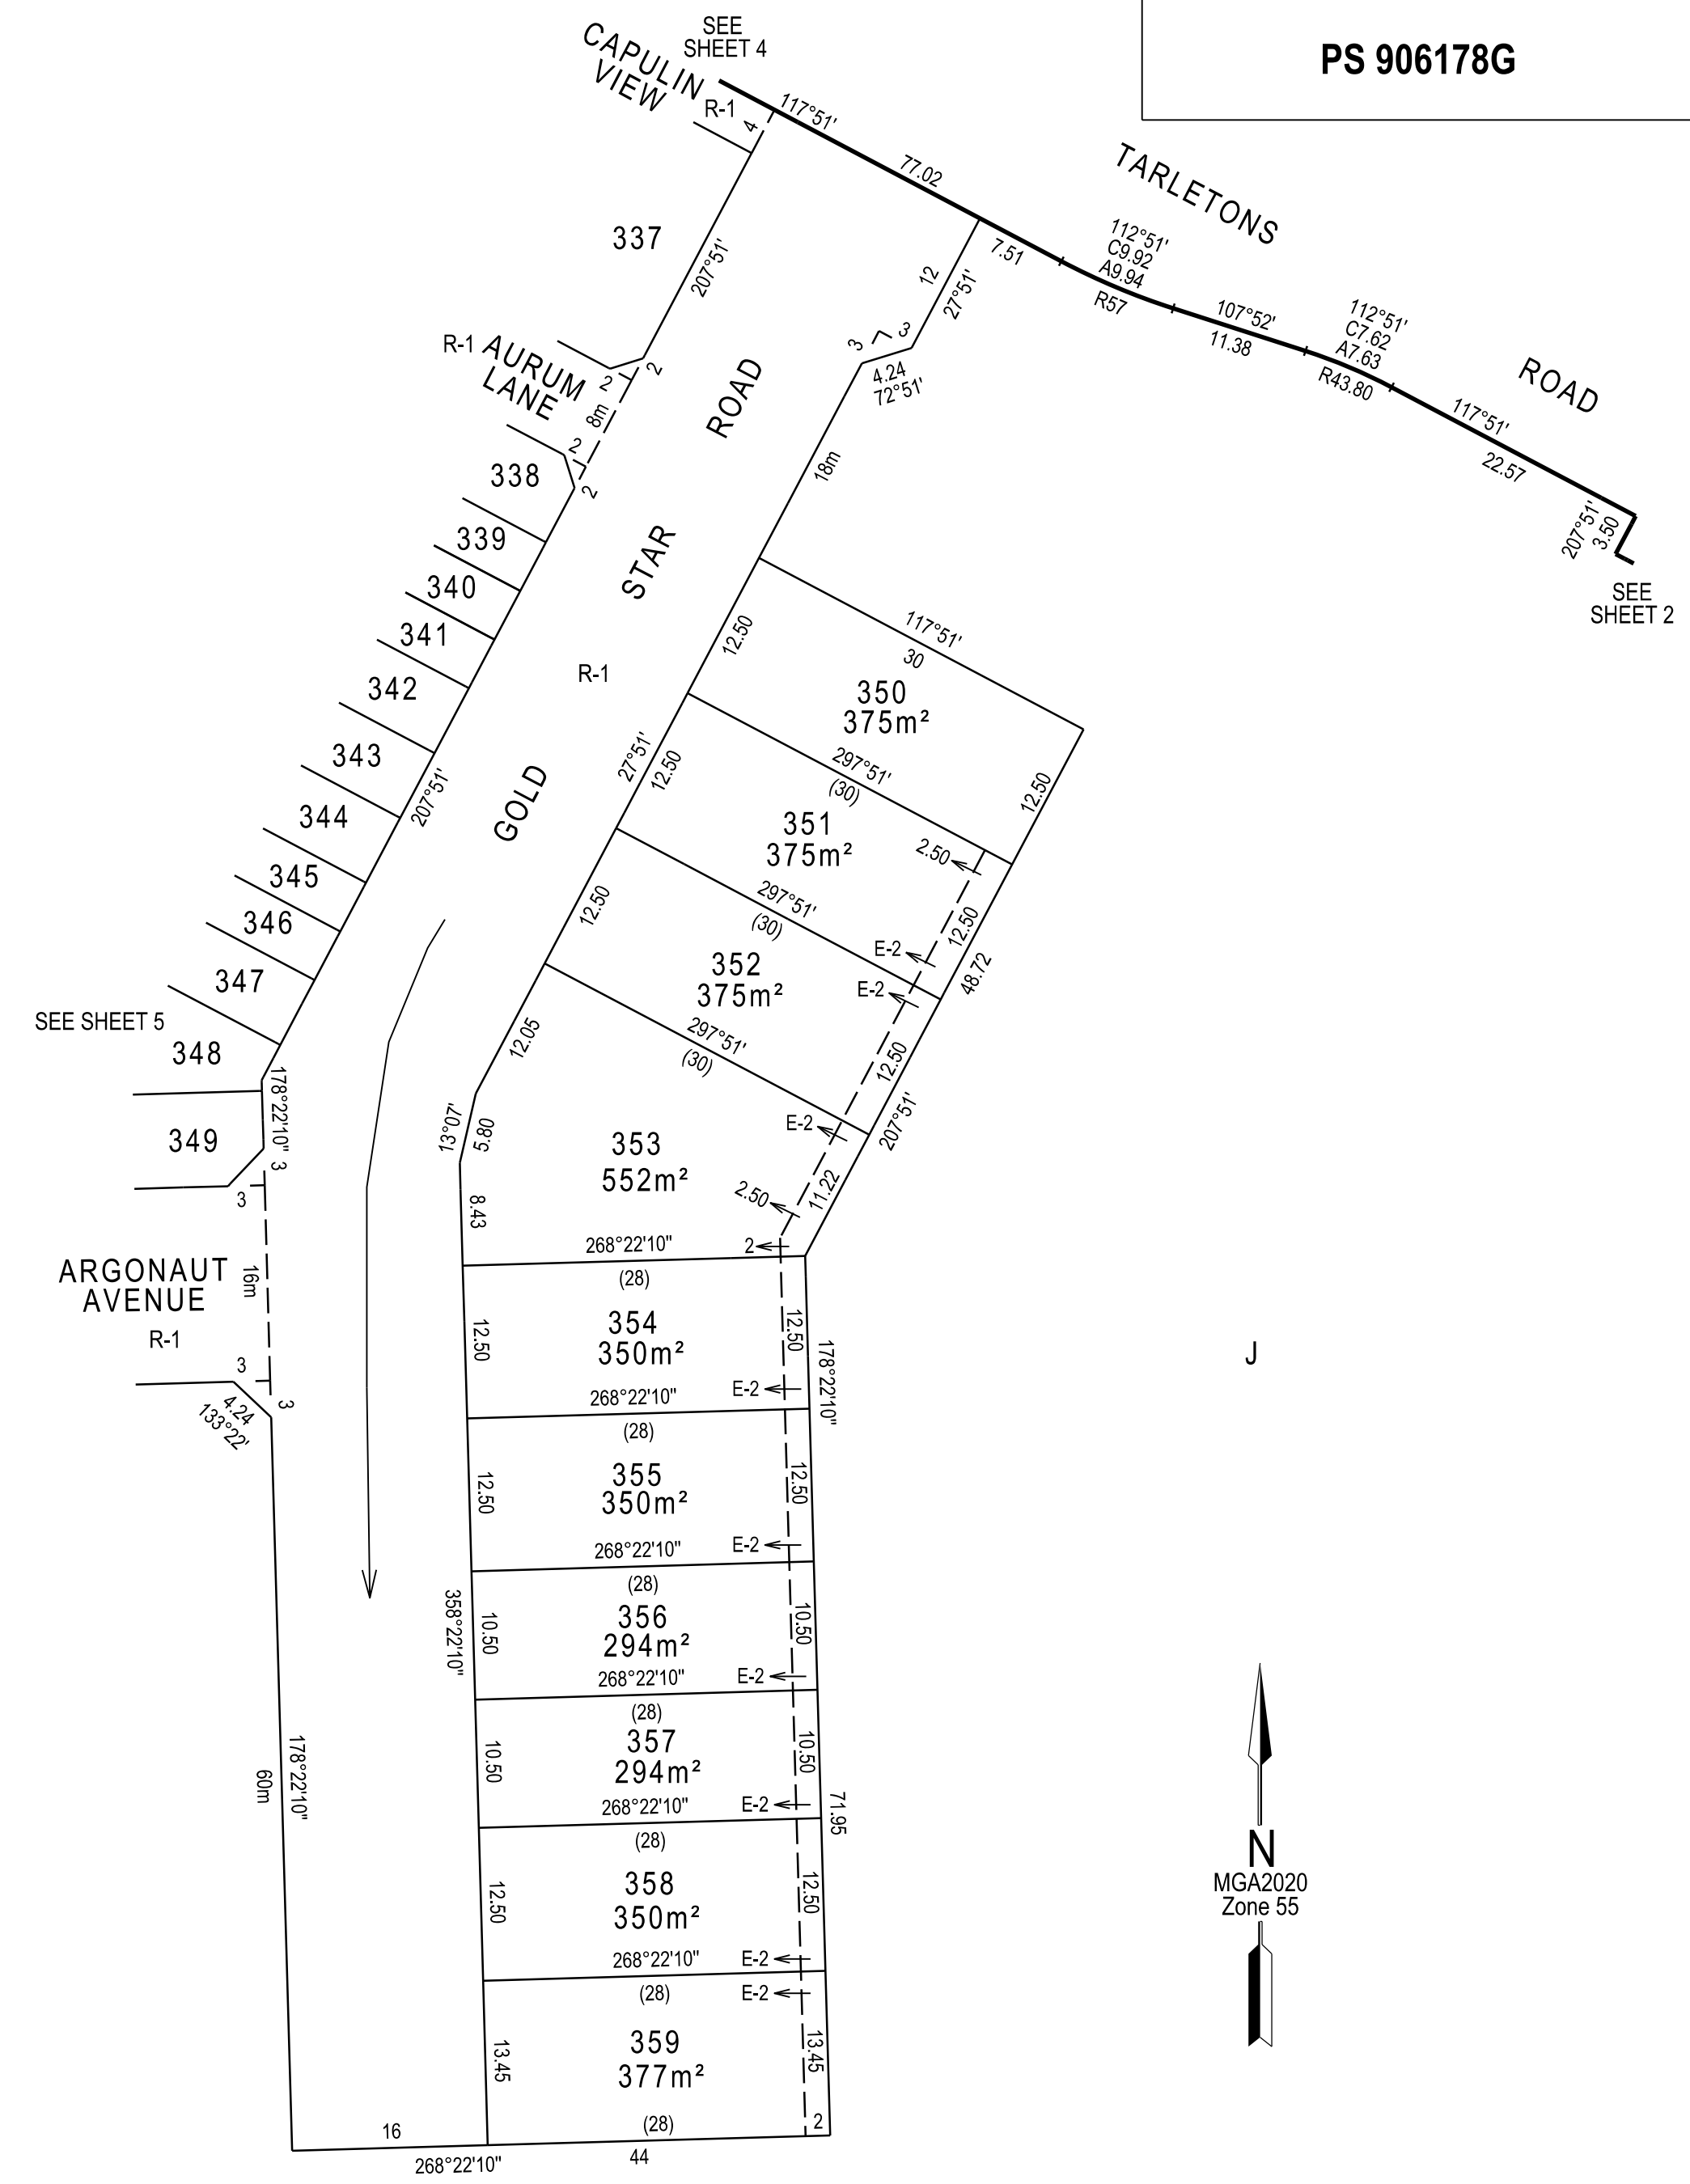

PS 906178G

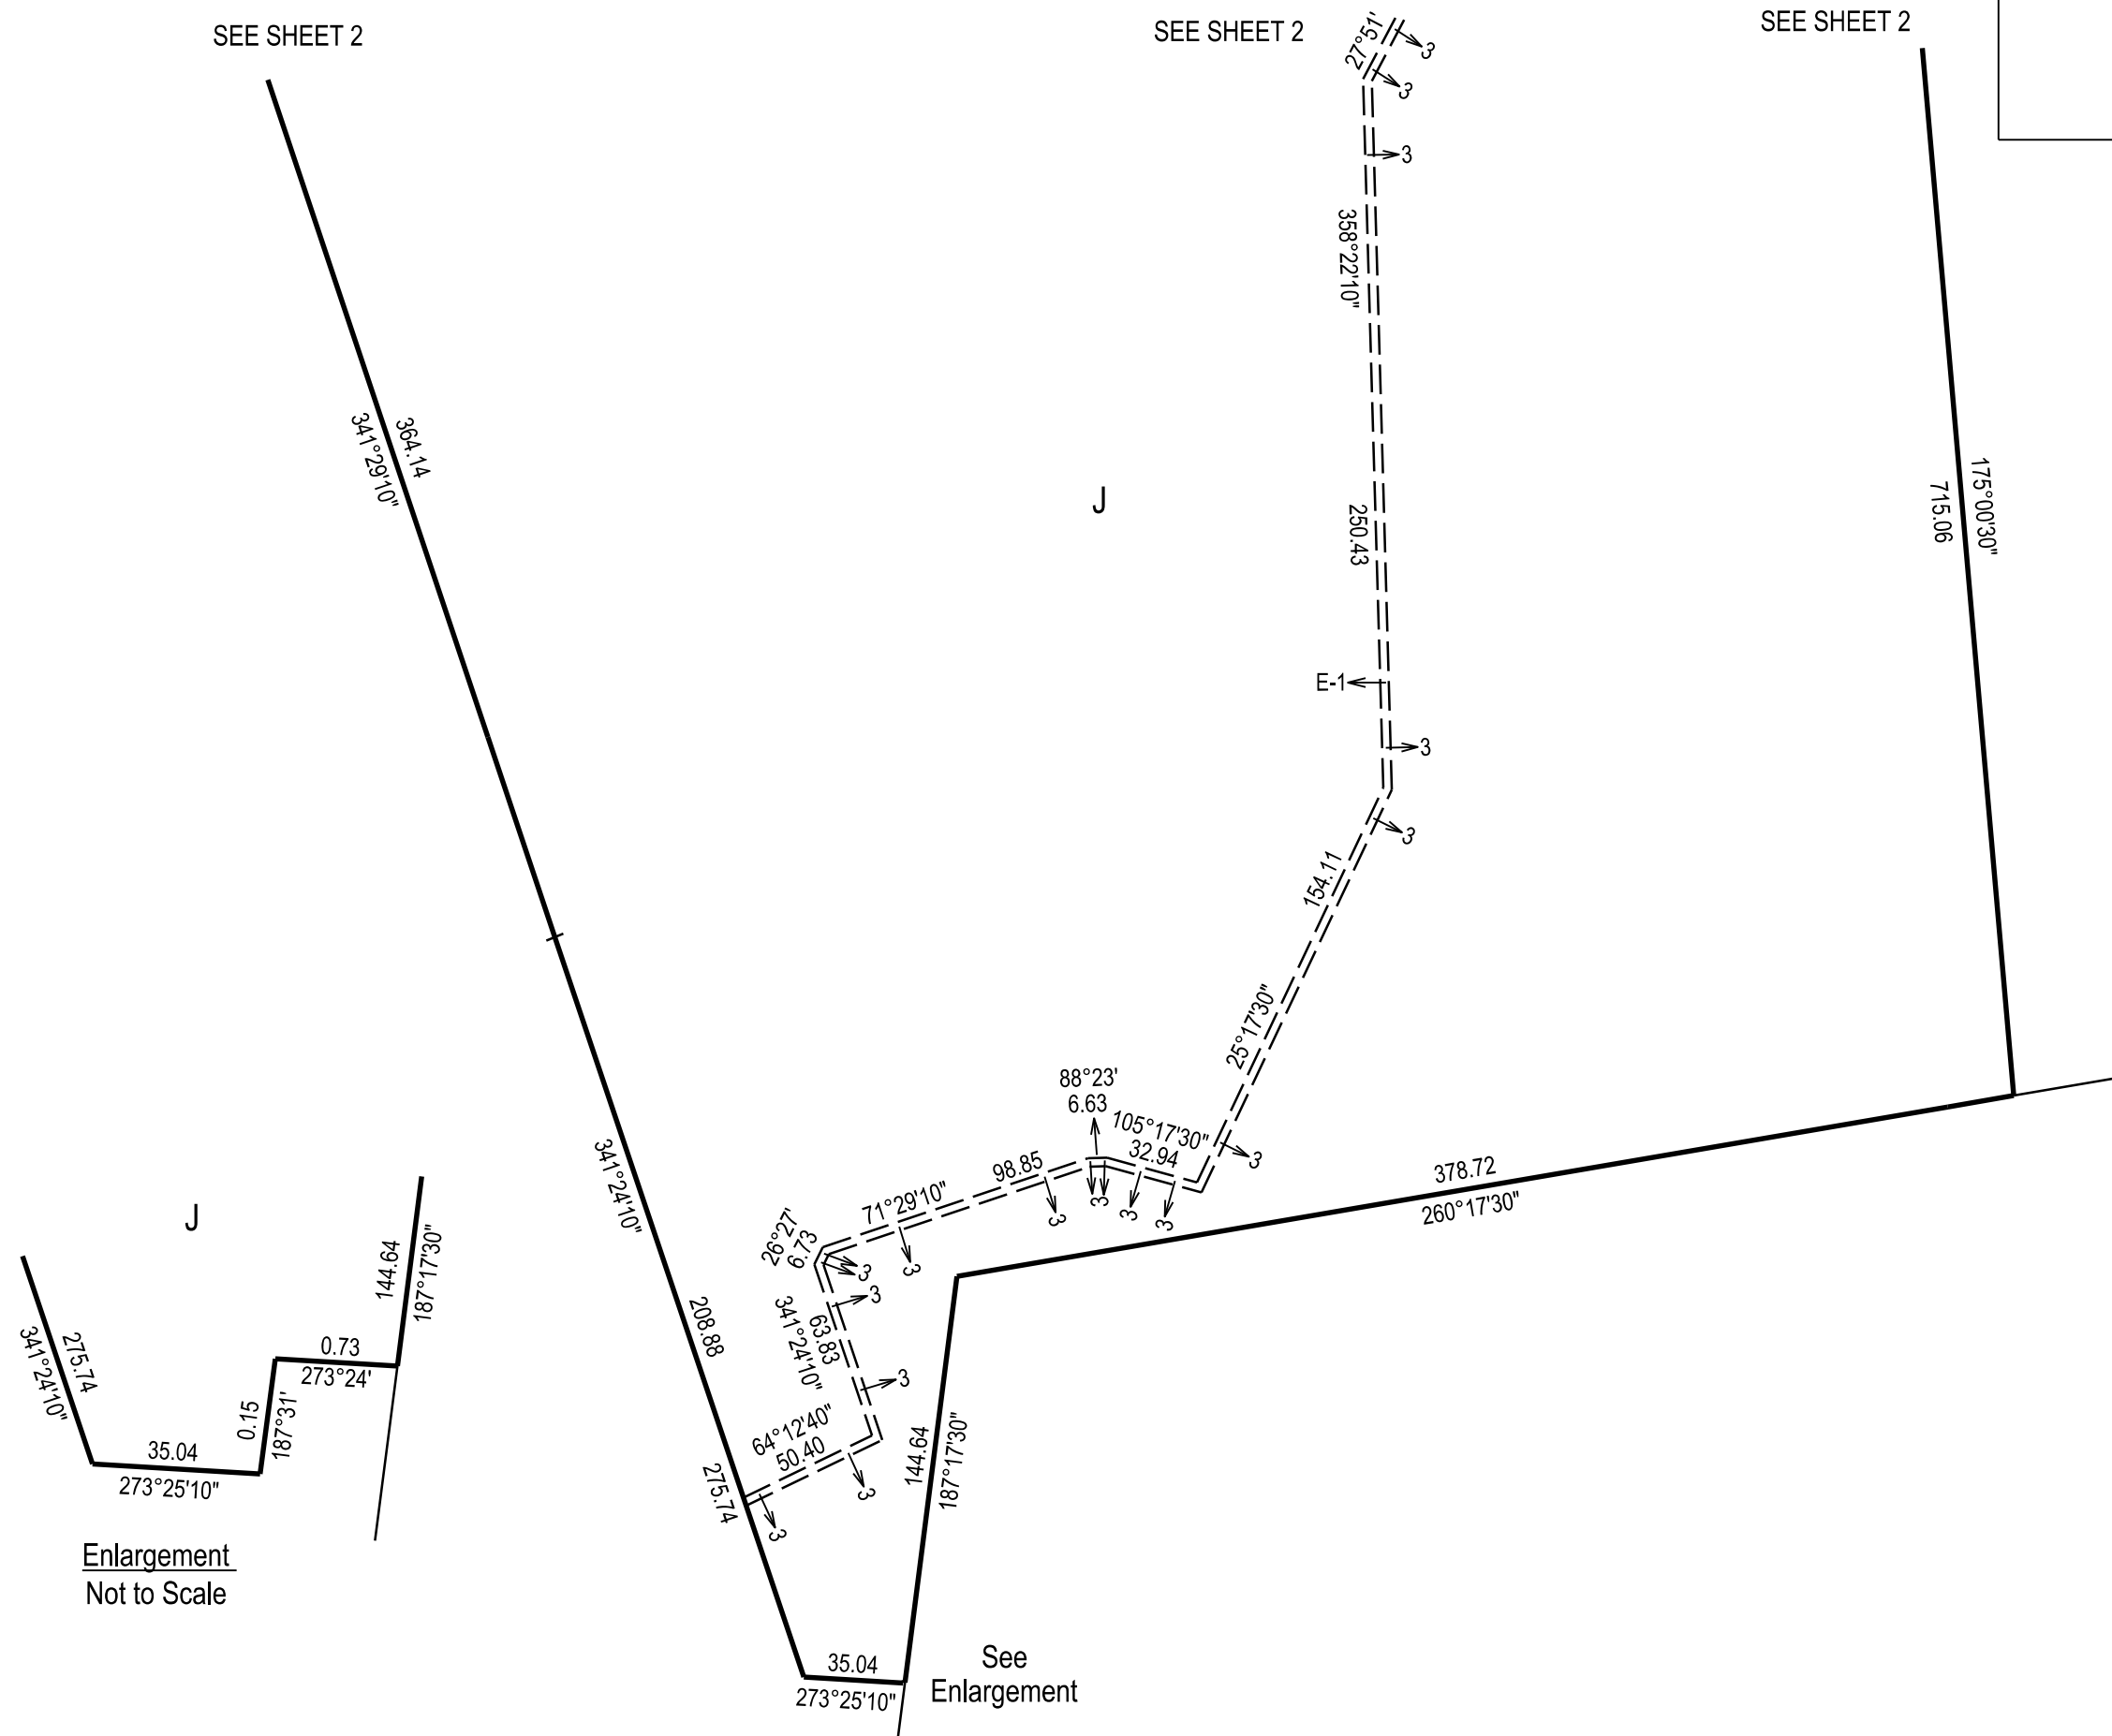


Enlargement
Not to Scale

See
Enlargement



SUITE 1, LEVEL 1, 84 MT ELIZA WAY, MT ELIZA VIC 3930
PH (03) 9775 4555 www.charltondegg.com.au

SCALE
1:2500

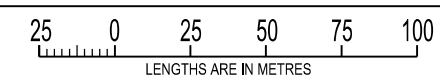

ORIGINAL SHEET
SIZE: A3

SHEET 7

Digitally signed by: Michael Neylan Degg, Licensed
Surveyor,
Surveyor's Plan Version (5),
19/01/2023, SPEAR Ref: S198143T