



Living that matches your dreams

AFFINITY
ESTATE

Morayfield South

MORAYFIELD, A FAMILY FRIENDLY ENVIRONMENT.

Who could have guessed farming land just 38 kms north of Brisbane, named by cotton farmer George Raff in the 1860s after his former home in Scotland (Morayshire), would develop into one of Queensland's major property hot spots?

With the rapid population growth in greater Brisbane, the region attracted young families and retirees looking for affordable land and a more laid-back lifestyle.

Fast forward to today and the Moreton Bay Council has truly recognised the area's potential by masterplanning what is now the thriving community of Morayfield.

This family friendly suburb now boasts both private and state schools, parks, sports centres, major shopping centres and a direct rail service that connects commuters to Brisbane and the Sunshine Coast.



With its close proximity to the beaches of Bribie Island and the Sunshine Coast, Morayfield has developed into the perfect location for keen fishermen and families seeking four wheel drive and camping adventures.

Through all this growth, the rural heritage has not been left behind as parks, waterways and cycle tracks (all accessible from the Affinity Estate) still provide families with a plethora of recreational opportunities and that laid-back lifestyle many are looking for.

WELCOME TO TRASK COUNTRY

The Moreton Bay region is home to the Trask team.
It's where they have grown up.

They know the region, the people, the places.

From Redcliffe Pier, to the azure fishing grounds of the Bay and the bike tracks of the hinterland, this region provides a rich and enviable lifestyle.

This is their canvas for developing the Affinity Estate so that future home owners can make the most out of the Queensland lifestyle.

“Blessed with major shopping, Brisbane CBD rail links and affordable land, the Moreton region is fast becoming Queensland’s Number 1 property hot spot.”

Michael Matusik, Property Analyst.

PLANNING PREMIUM DEVELOPMENTS



LOCATION, LOCATION, LOCATION
Easy access to transport, schools and amenities



EMBRACE THE QUEENSLAND LIFESTYLE
Great homes styled for South East Queensland living



MASTER PLAN
Unique character and facilities to add value to the residents’ homes and lifestyle



SUSTAINABLE
Sustainable landscaped environment



AFFINITY - LIVING THAT MATCHES YOUR DREAMS.

Affinity Estate is a Trask Land master planned community making the dream of living in the booming northern Brisbane suburbs a reality.

The Estate has been thoughtfully created to provide a mosaic of lifestyle choices.

With over 800 lots on offer, if you are a first home buyer, custom home builder or down-sizer, there will be a lot size and location to meet your needs.



 **Morayfield Shopping Centre** 9min

 **Westfield North Lakes** 20min

 **Burpengary Aquatic & Leisure Centre** 9min

 **Morayfield Station** 6min

 **Morayfield State High School** 5min

 **Morayfield State School** 6min

 **Nurture Early Education** 3min

 **Caboolture Hospital** 15min





ROOM TO LIVE AND A PLACE TO PLAY.

Make the most of the Queensland lifestyle, both inside and out.

Here you can enjoy healthy living right on your doorstep.

Stroll along the pedestrian friendly pathways, kick a ball on the rugby fields of Kevin Kaeser Oval or bird watch at the two adjacent lakes.

For that special family and friends outing you will be able to stroll to a unique themed Trask Signature Park being built in Stage 3.

At Affinity Estate you'll enjoy the complete balance between your family home and the convenience to work, play and nature that abounds.



CHOOSE YOUR HOUSE AND LAND PACKAGE FROM AUSTRALIA'S BEST BUILDERS.

Good land is the foundation for the great Australian dream of home ownership, but that's just the start.

Working with Australia's leading builders, Trask Land provides everything you need in a turn-key package.

From the carpets to the turf, our preferred builders deliver the lot, making building your new home a stress-free experience.

For ideas look no further than our first stage release that includes a builder's display village featuring the latest in design and décor.



Brighton Homes photography




AFFINITY

ESTATE

Morayfield South



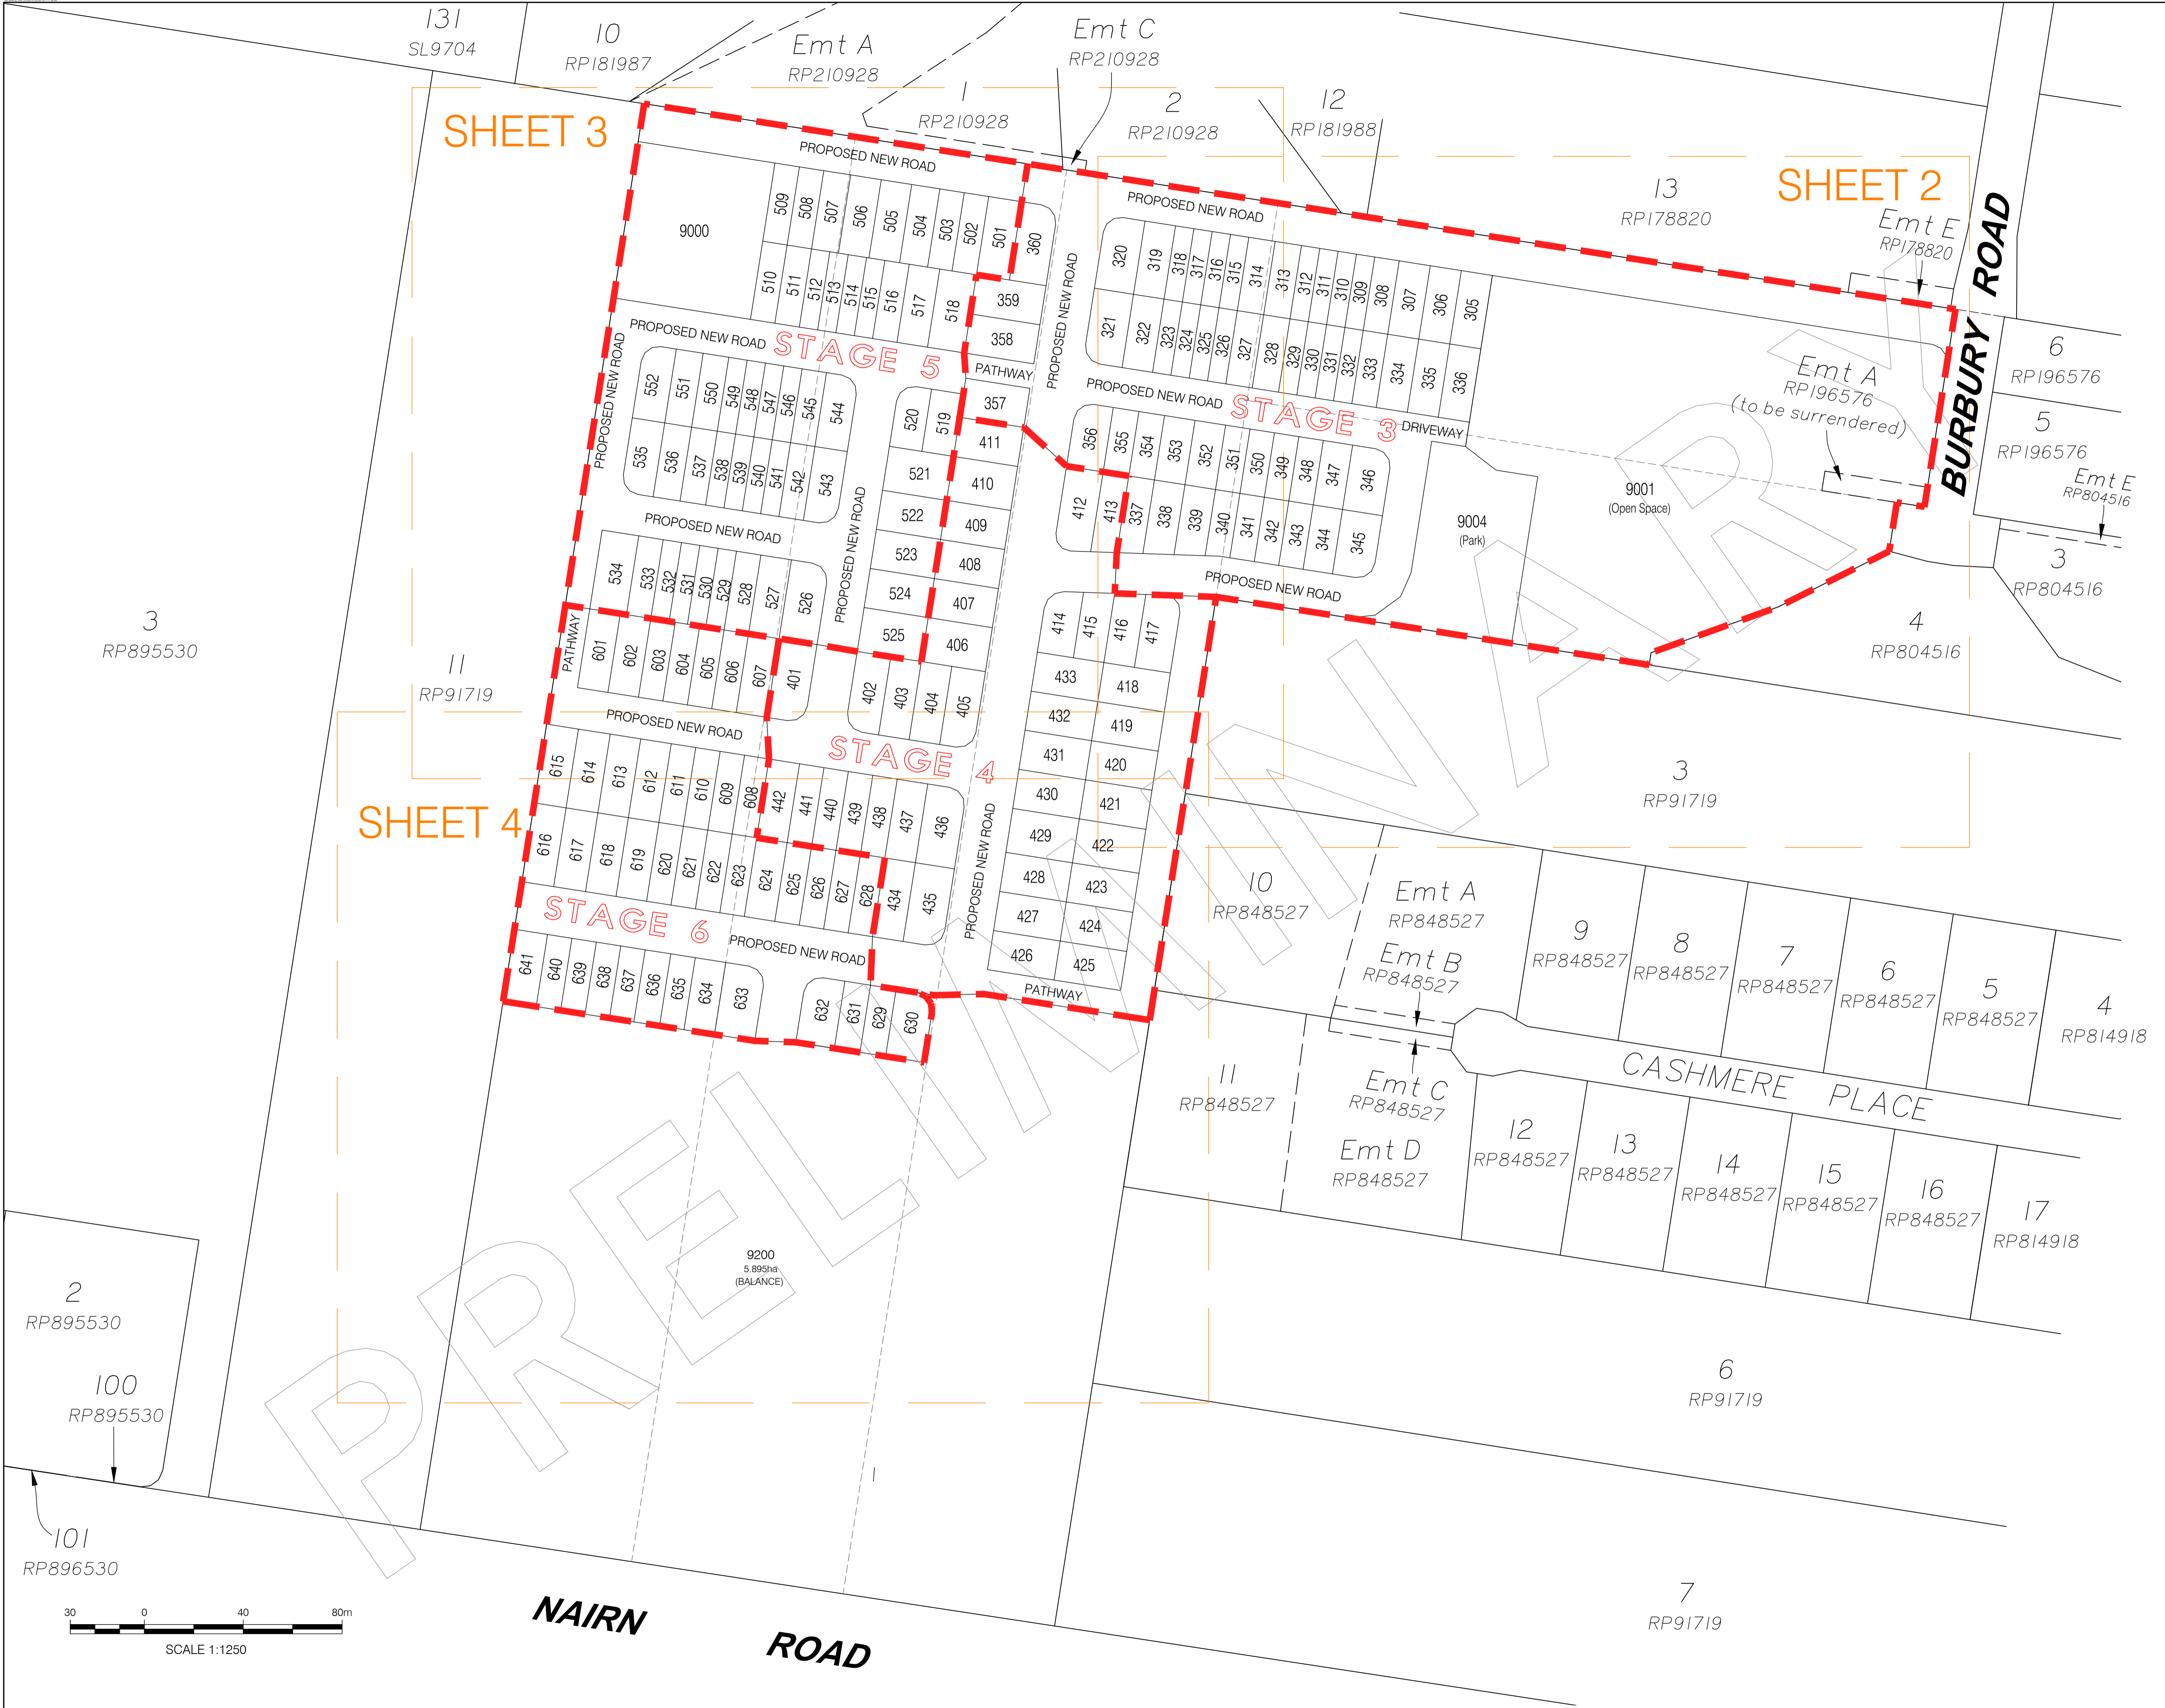

LOT LAYOUT

EXTERNAL LOTCALCS
NAIRN ROAD 2
(APPLICATION 1)

CLIENT

TRASK DEVELOPMENT
CORPORATION NO.15 PTY LTD

REAL PROPERTY DESCRIPTION

LOTS 8-10 ON RP91719, LOT 4 ON
RP196576 & LOT 5 ON RP804516

ASSOCIATED CONSULTANT

-

NOTES

The title boundaries as shown hereon were not marked at the time of survey and have been determined by plan dimensions only and not by field survey.

Prior to any demolition, excavation or construction on the site, the relevant authority should be contacted for possible location of further underground services and detailed locations of all services.

007-8/15-21	LFB	10/02/2021	UPDATED LAYOUT
007H/15-15	JHG	04/03/2020	STAGE 3 & 4 AMENDED
007G/15-14	MPSH	18/06/2019	REMOVED LOTS 300-304
007F/C3	MPSH	08/01/2018	UPDATED LOTS 300-304 & 9001
007E/C0	MPSH	06/12/2017	UPDATED STAGE 3
007D/B9	MPSH	05/12/2017	UPDATED ALL LOTS TO FIT REINSTATEMENT
007C/A8	MPSH	13/09/2017	UPDATED LOTS 405, 409, 423, 430, 520 & 524
007B/A6	MPSH	11/09/2017	UPDATED STAGE BOUNDARIES
007A/A4	MPSH	07/09/2017	INITIAL DRAFT


LANDPARTNERS
built environment consultants

ISO 9001
Quality Management
System

HEIGHT DATUM	LOCAL AUTHORITY
-	MORETON BAY REGIONAL COUNCIL
HEIGHT ORIGIN	SCALE
-	1:1250 (A1)
MERIDIAN	DRAWN
MGA	LFB
DATE	10/02/2021
CO-ORD SYSTEM	CHECKED
LOCAL	TEL
DATE	10/02/2021
AUTOCAD FILE	APPROVED
BRMM7083-000-15-21	MLM
DATE	10/02/2021
UDN	

SHEET 1 OF 4

BRMM7338-000-007-8

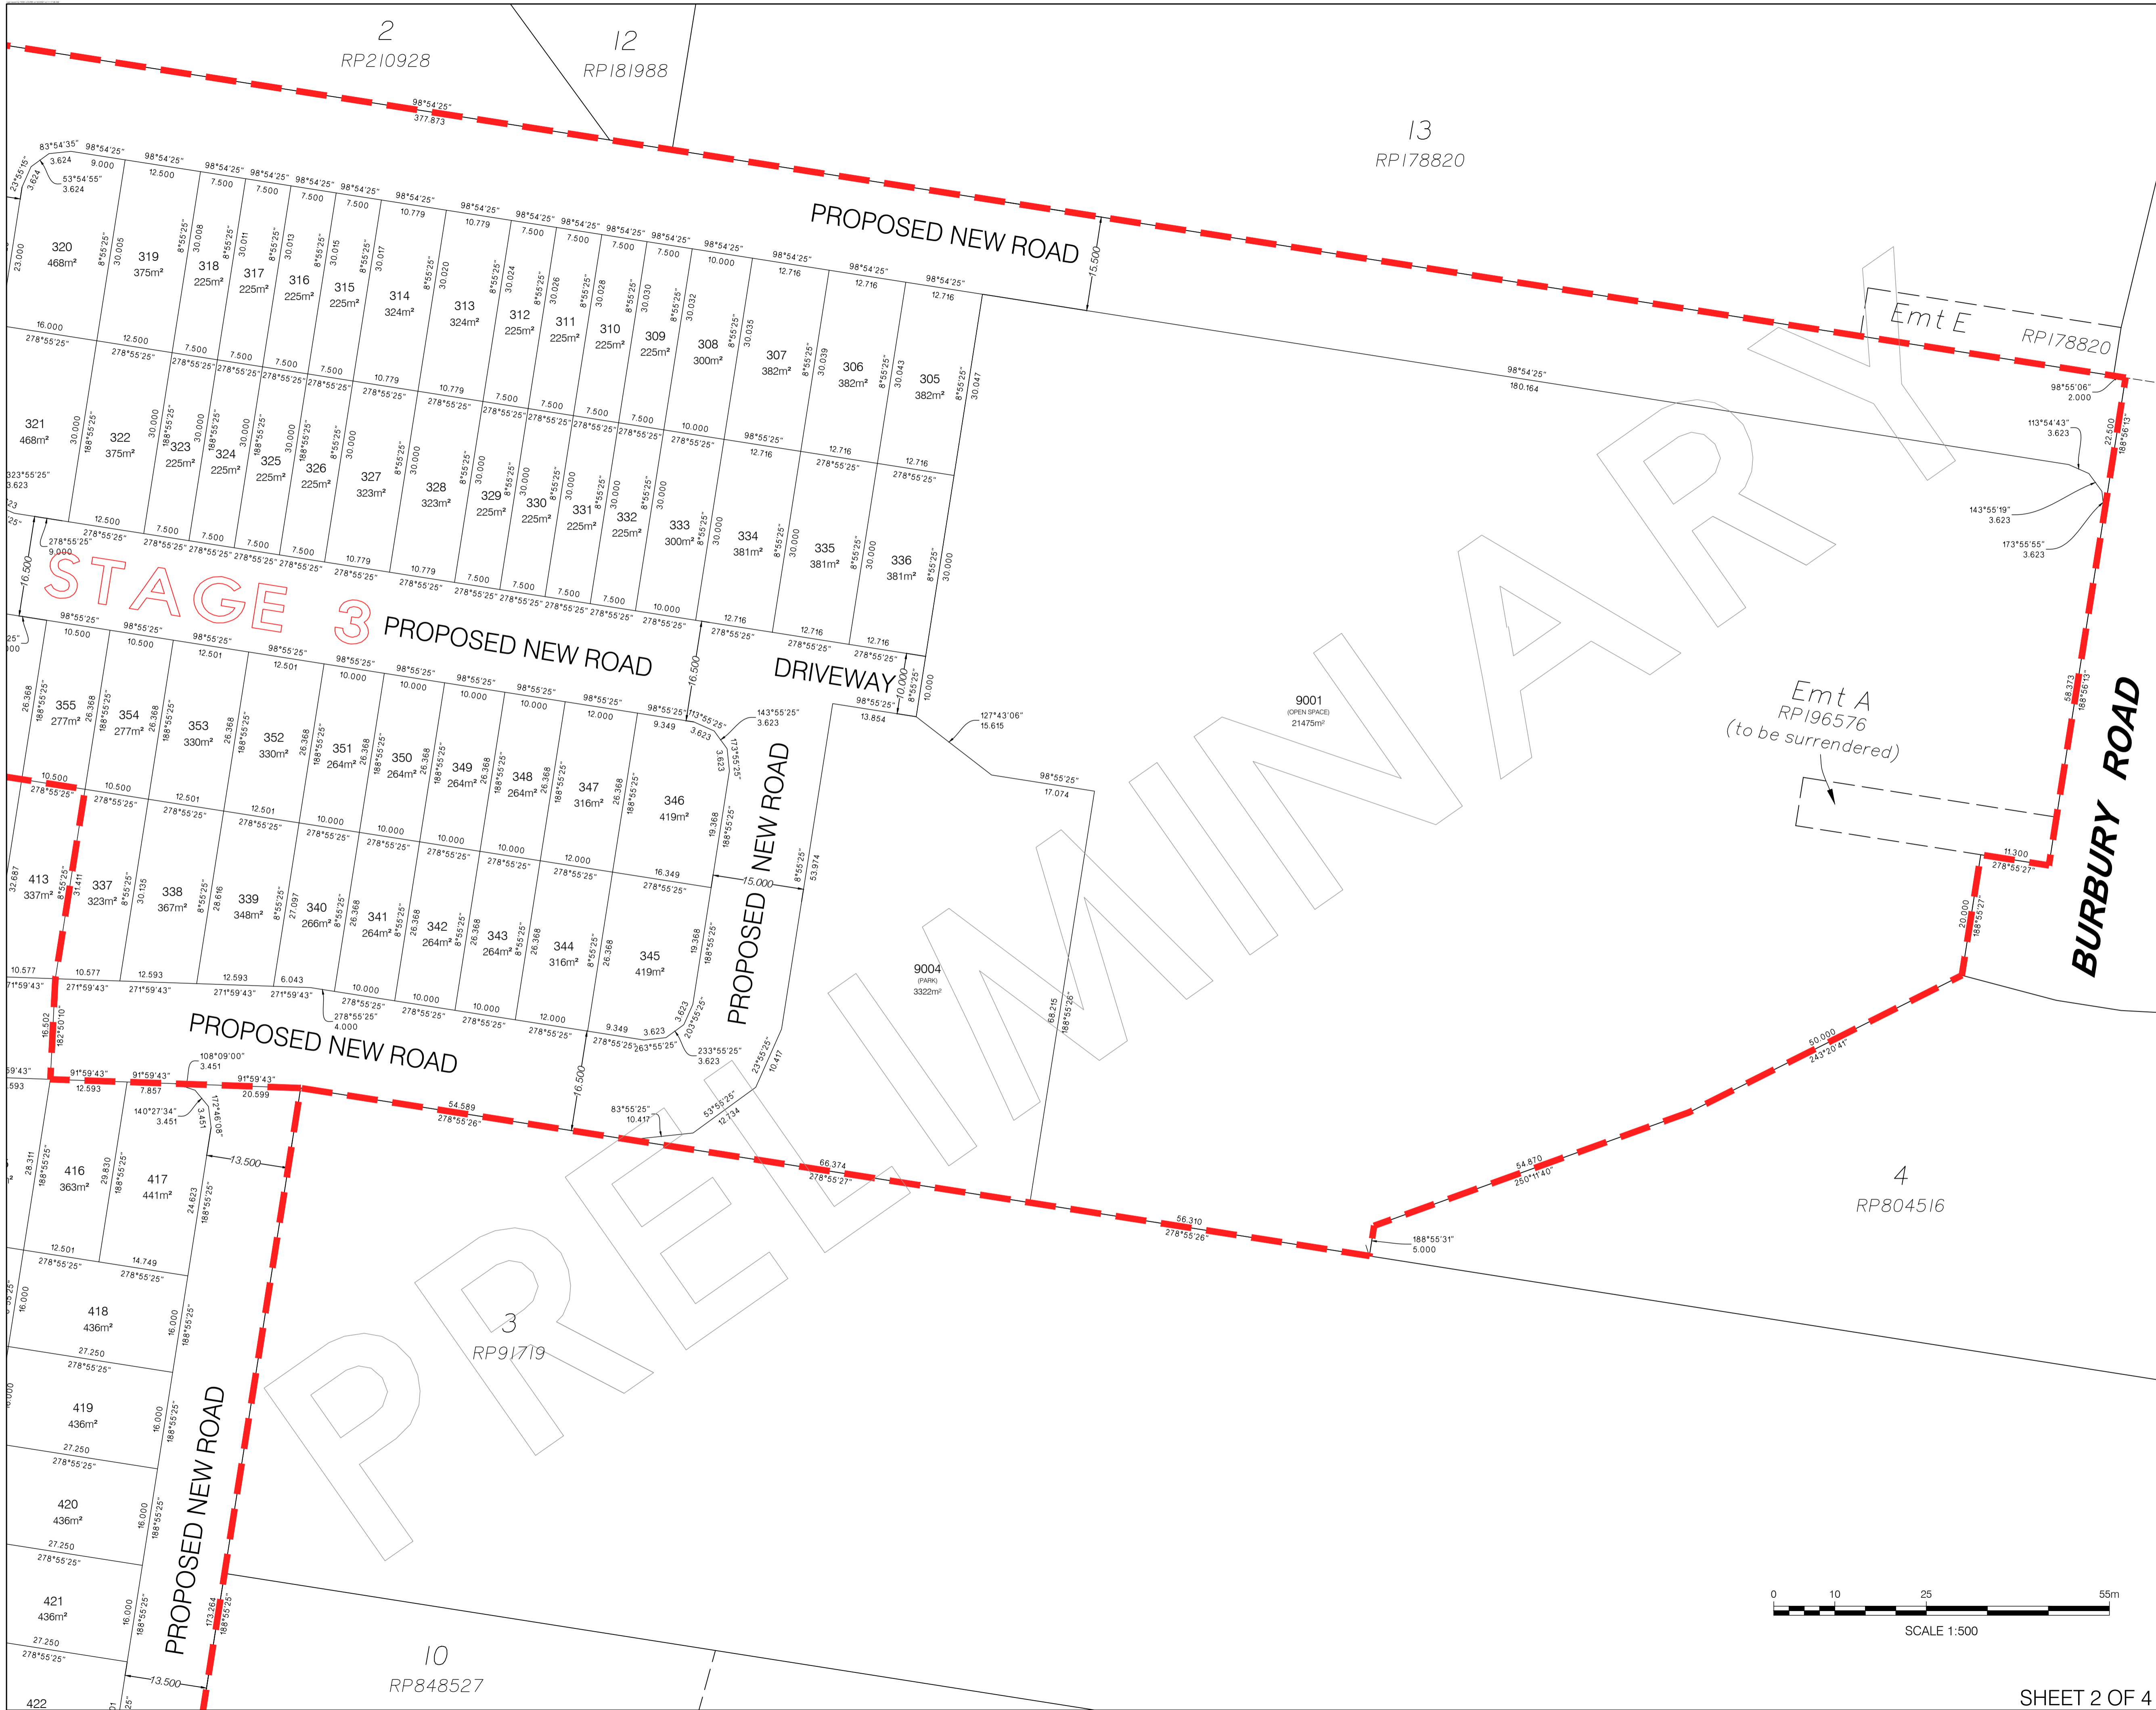

LOT LAYOUT

EXTERNAL LOTCALCS
NAIRN ROAD 2
(APPLICATION 1)

CLIENT

TRASK DEVELOPMENT
CORPORATION NO.15 PTY LTD

REAL PROPERTY DESCRIPTION

LOTS 8-10 ON RP91719, LOT 4 ON
RP196576 & LOT 5 ON RP804516

ASSOCIATED CONSULTANT

-

NOTES

The title boundaries as shown hereon were not marked at the time of survey and have been determined by plan dimensions only and not by field survey.

Prior to any demolition, excavation or construction on the site, the relevant authority should be contacted for possible location of further underground services and detailed locations of all services.

07-8/15-21 LFB 10/02/2021 UPDATED LAYOUT
07H/15-16 JHG 04/03/2020 STAGE 3 & 4 AMENDED
07G/15-14 MP SH 18/06/2019 REMOVED LOTS 300-304
07F/C3 MP SH 08/01/2018 UPDATED LOTS 300-304 & 9001
07E/C0 MP SH 06/12/2017 UPDATED STAGE 3
07D/B9 MP SH 05/12/2017 UPDATED ALL LOTS TO FIT REINSTATEMENT
07C/A8 MP SH 13/09/2017 UPDATED LOTS 405, 409, 423, 430, 520 & 524
07B/A6 MP SH 11/09/2017 UPDATED STAGE BOUNDARIES
07A/A4 MP SH 07/09/2017 INITIAL DRAFT

HEIGHT DATUM
+ LOCAL AUTHORITY
MORETON BAY REGIONAL COUNCIL

HEIGHT ORIGIN
+ SCALE
1:500 (A1)

MERIDIAN
MGA DRAWN
LFB DATE
10/02/2021

CO-ORD SYSTEM
LOCAL CHECKED
TEL DATE
10/02/2021

AUTOCAD FILE
BRMM7083-000-15-21 APPROVED
MLM DATE
10/02/2021



UDN

0 10 25 55m

SCALE 1:500

SHEET 2 OF 4

BRMM7338-000-007-8

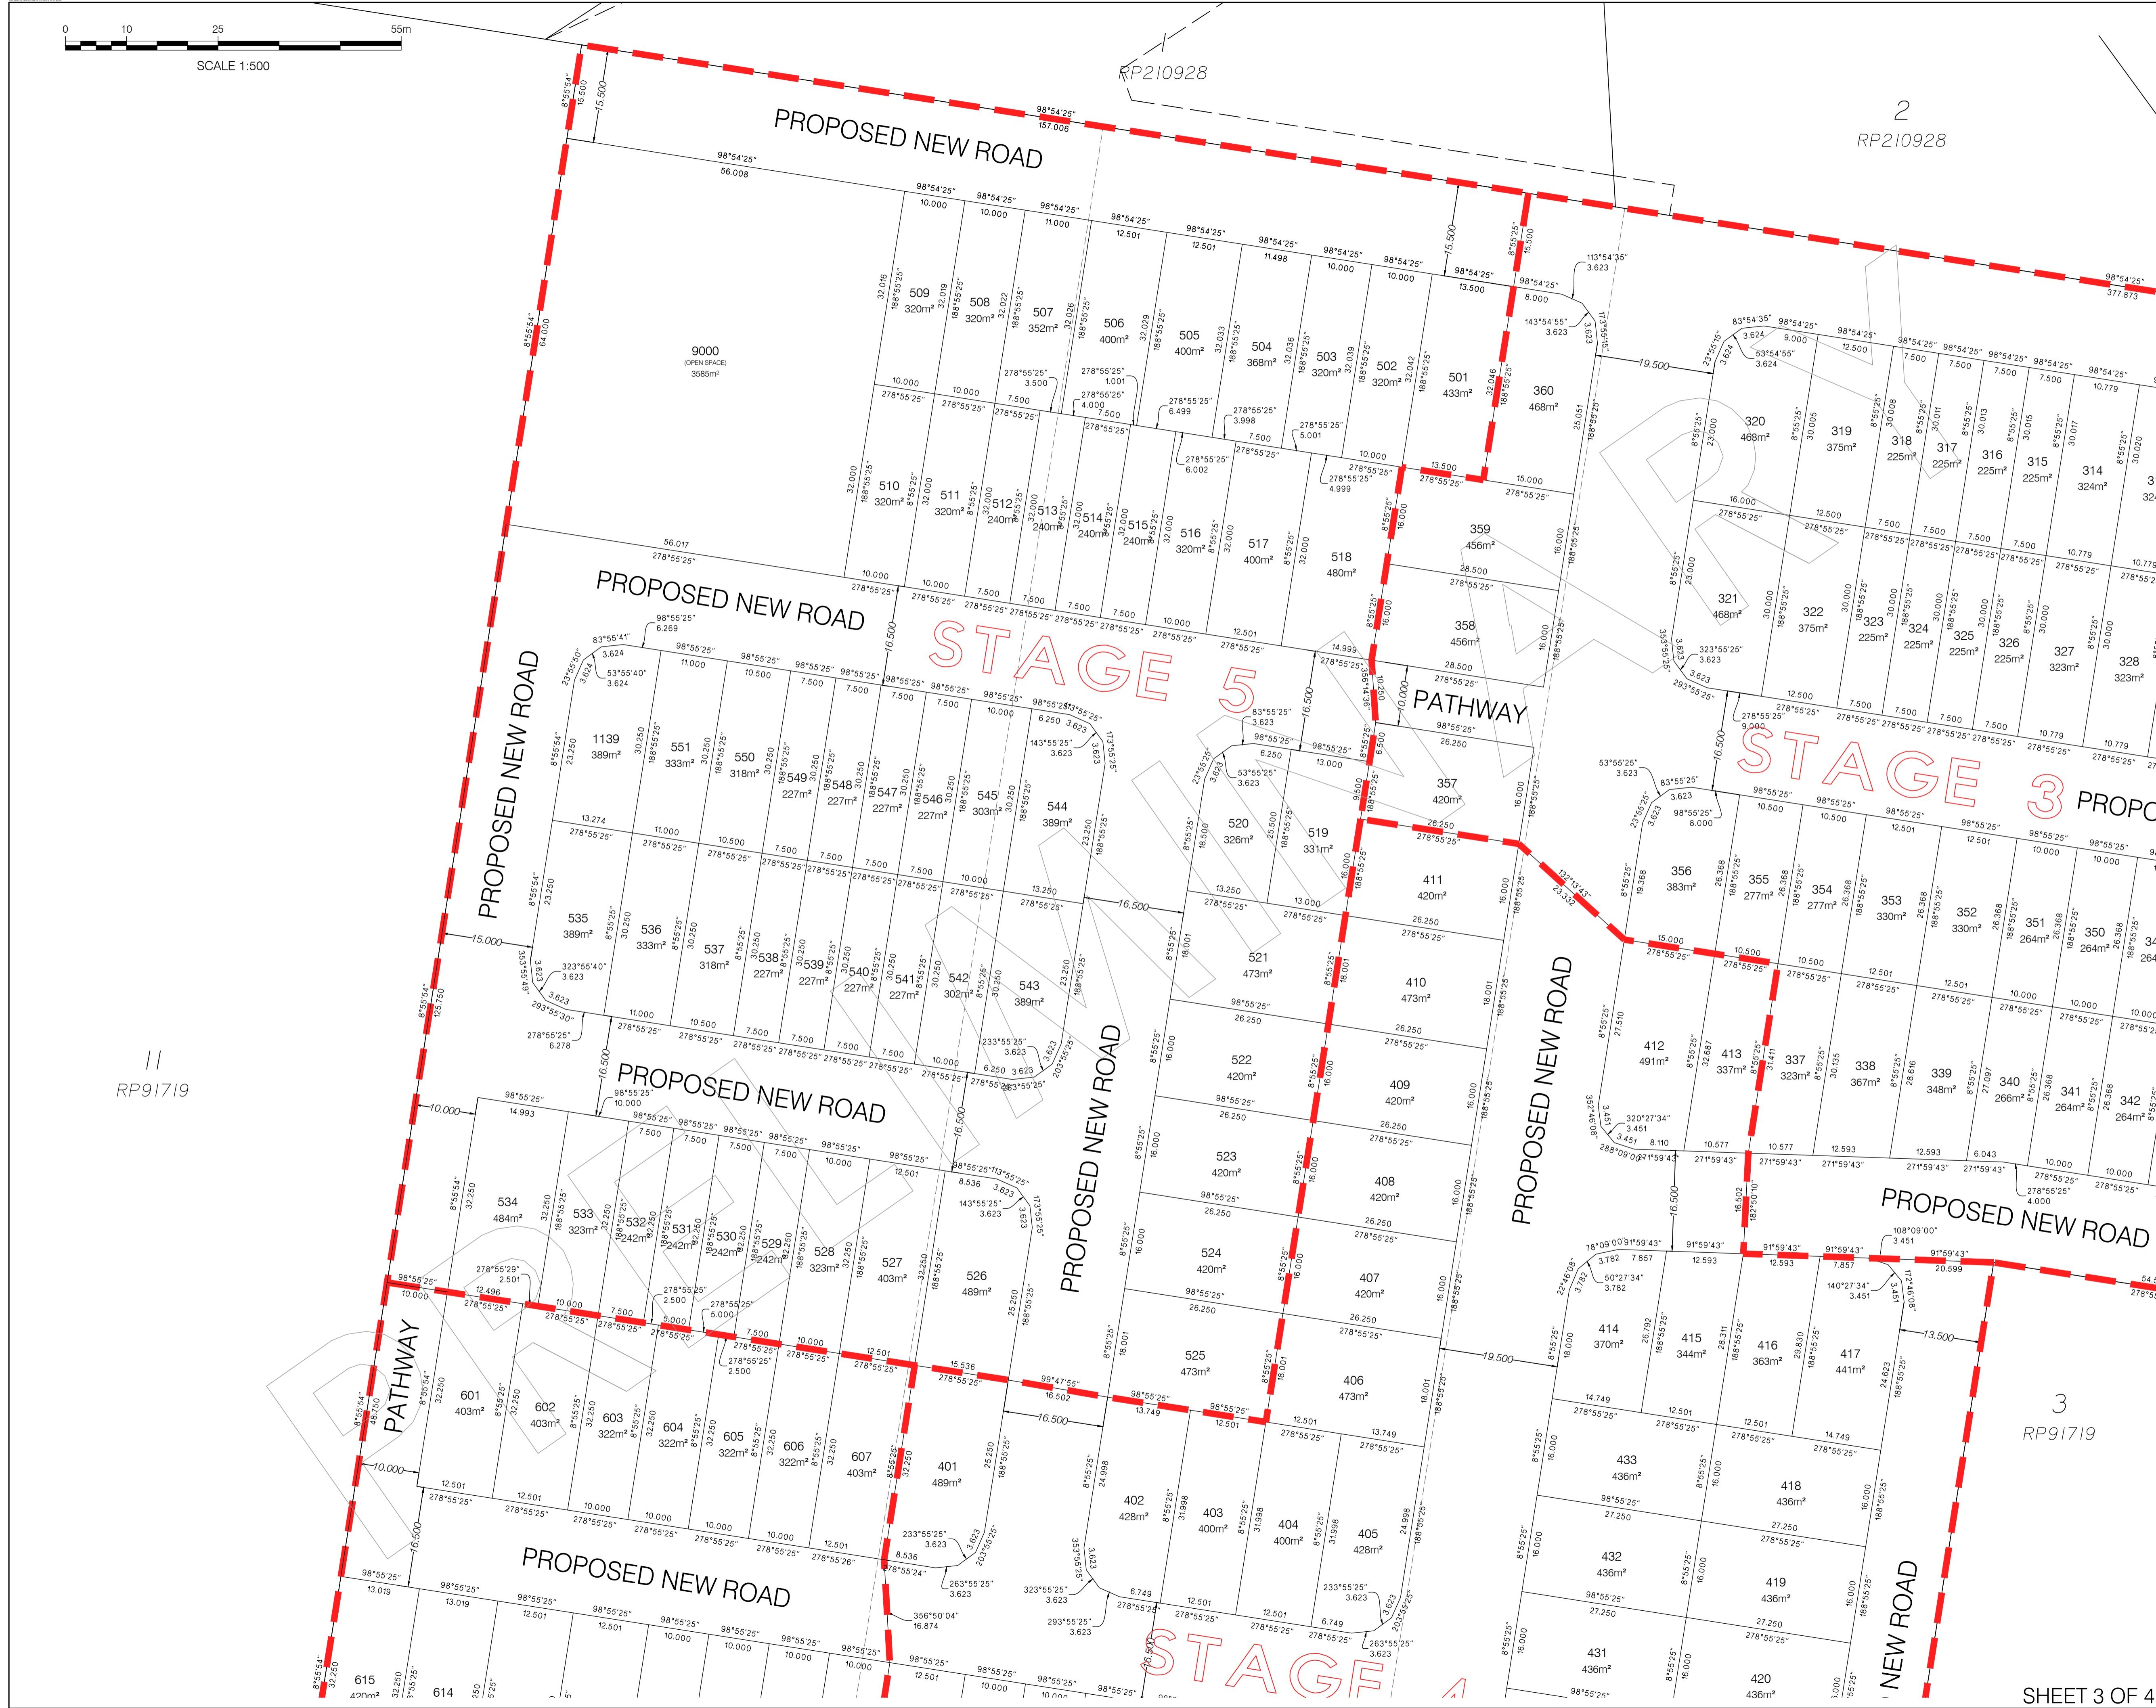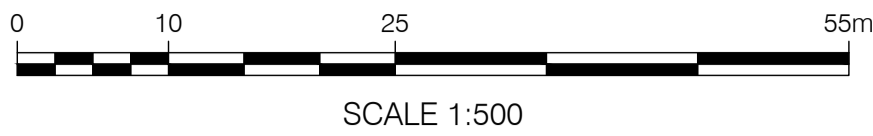

LOT LAYOUT

EXTERNAL LOTCALCS
NAIRN ROAD 2
(APPLICATION 1)

CLIENT

TRASK DEVELOPMENT
CORPORATION NO.15 PTY LTD

REAL PROPERTY DESCRIPTION

LOTS 8-10 ON RP91719, LOT 4 ON
RP196576 & LOT 5 ON RP804516

ASSOCIATED CONSULTANT

-

NOTES

The title boundaries as shown hereon were not marked at the time of survey and have been determined by plan dimensions only and not by field survey.

Prior to any demolition, excavation or construction on the site, the relevant authority should be contacted for possible location of further underground services and detailed locations of all services.

007/8/15-21	LFB	10/02/2021	UPDATED LAYOUT
007H/15-15	JHG	04/03/2020	STAGE 3 & 4 AMENDED
007G/15-14	MPSH	18/06/2019	REMOVED LOTS 300-304
007F/C3	MPSH	08/01/2018	UPDATED LOTS 300-304 & 9001
007E/C0	MPSH	06/12/2017	UPDATED STAGE 3
007D/B9	MPSH	05/12/2017	UPDATED ALL LOTS TO FIT REINSTATEMENT
007C/A8	MPSH	13/09/2017	UPDATED LOTS 405, 409, 423, 430, 520 & 524
007B/A6	MPSH	11/09/2017	UPDATED STAGE BOUNDARIES
007A/A4	MPSH	07/09/2017	INITIAL DRAFT

LANDPARTNERS
built environment consultants

HEIGHT DATUM
- LOCAL AUTHORITY
- MORETON BAY REGIONAL COUNCIL

HEIGHT ORIGIN
- SCALE
- 1:500 (A1)

MERIDIAN
- MGA
- DRAWN
- LFB
- DATE
- 10/02/2021


CO-ORD SYSTEM
- LOCAL
- CHECKED
- TEL
- DATE
- 10/02/2021

AUTOCAD FILE
- BRMM7083-000-15-21
- APPROVED
- MLM
- DATE
- 10/02/2021

LDN

BRMM7338-000-007-8

SHEET 3 OF 4

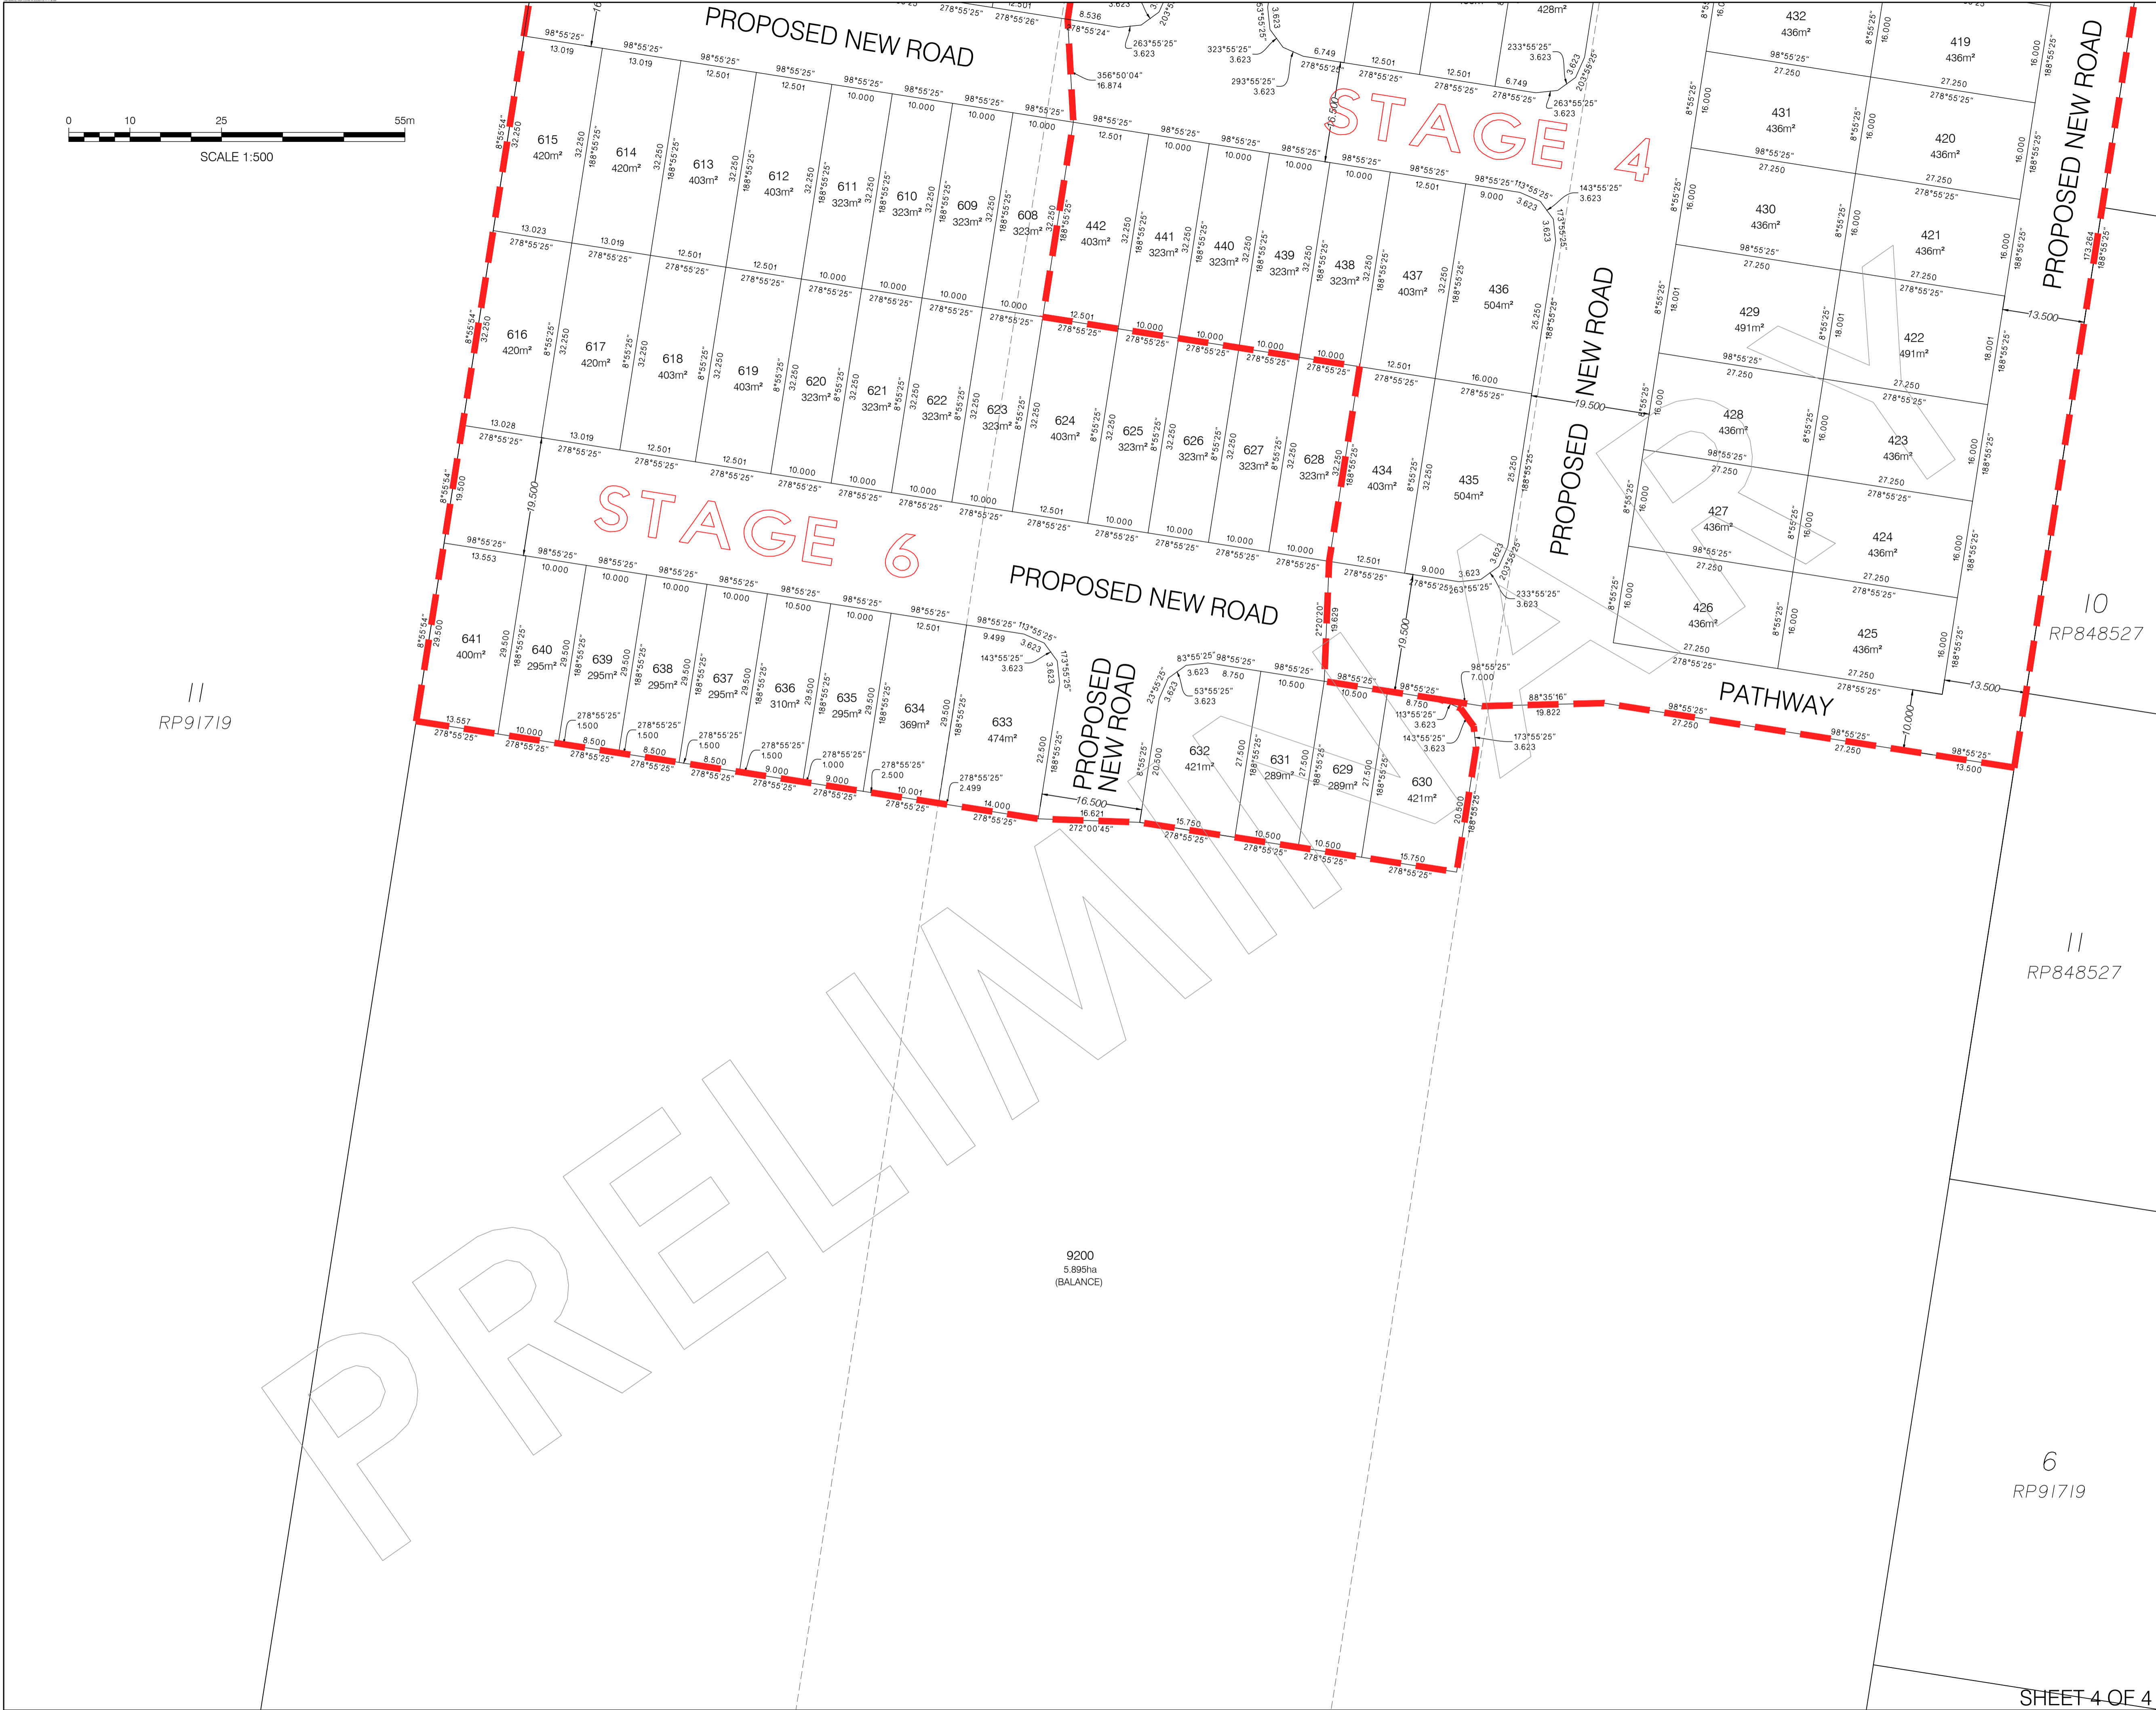

LOT LAYOUT

EXTERNAL LOTCALCS
NAIRN ROAD 2
(APPLICATION 1)

CLIENT

TRASK DEVELOPMENT
CORPORATION NO.15 PTY LTD

REAL PROPERTY DESCRIPTION

LOTS 8-10 ON RP91719, LOT 4 ON
RP196576 & LOT 5 ON RP804516

ASSOCIATED CONSULTANT


-

NOTES


The title boundaries as shown hereon were not marked at the time of survey and have been determined by plan dimensions only and not by field survey.

Prior to any demolition, excavation or construction on the site, the relevant authority should be contacted for possible location of further underground services and detailed locations of all services.

007-8/15-21	LFB	10/02/2021	UPDATED LAYOUT
007H/15-15	JHG	04/03/2020	STAGE 3 & 4 AMENDED
007G/15-14	MPSH	18/06/2019	REMOVED LOTS 300-304
007F/13	MPSH	08/01/2018	UPDATED LOTS 300-304 & 9001
007E/10	MPSH	06/12/2017	UPDATED STAGE 3
007D/19	MPSH	05/12/2017	UPDATED ALL LOTS TO FIT REINSTATEMENT
007C/18	MPSH	13/09/2017	UPDATED LOTS 405, 409, 423, 430, 520 & 524
007B/16	MPSH	11/09/2017	UPDATED STAGE BOUNDARIES
007A/14	MPSH	07/09/2017	INITIAL DRAFT



LANDPARTNERS
built environment consultants



150
9001
Quality
Management

HEIGHT DATUM	LOCAL AUTHORITY
+	MORETON BAY REGIONAL COUNCIL
HEIGHT ORIGIN	SCALE
+	1:500 (A1)
MERIDIAN	DRAWN DATE
MGA	LFB 10/02/2021
COORD SYSTEM	CHECKED DATE
LOCAL	TEL 10/02/2021
AUTOCAD FILE	APPROVED DATE
BRMM7083-000-15-21	MLM 10/02/2021
UDN	

BRMM7338-000-007-8