

ALMA STREET



R1
4m

R1
4m

CROWN STREET


STREET

KOSSUTH STREET

TAIT STREET

STREET

M.G.A. 94 ZONE 54

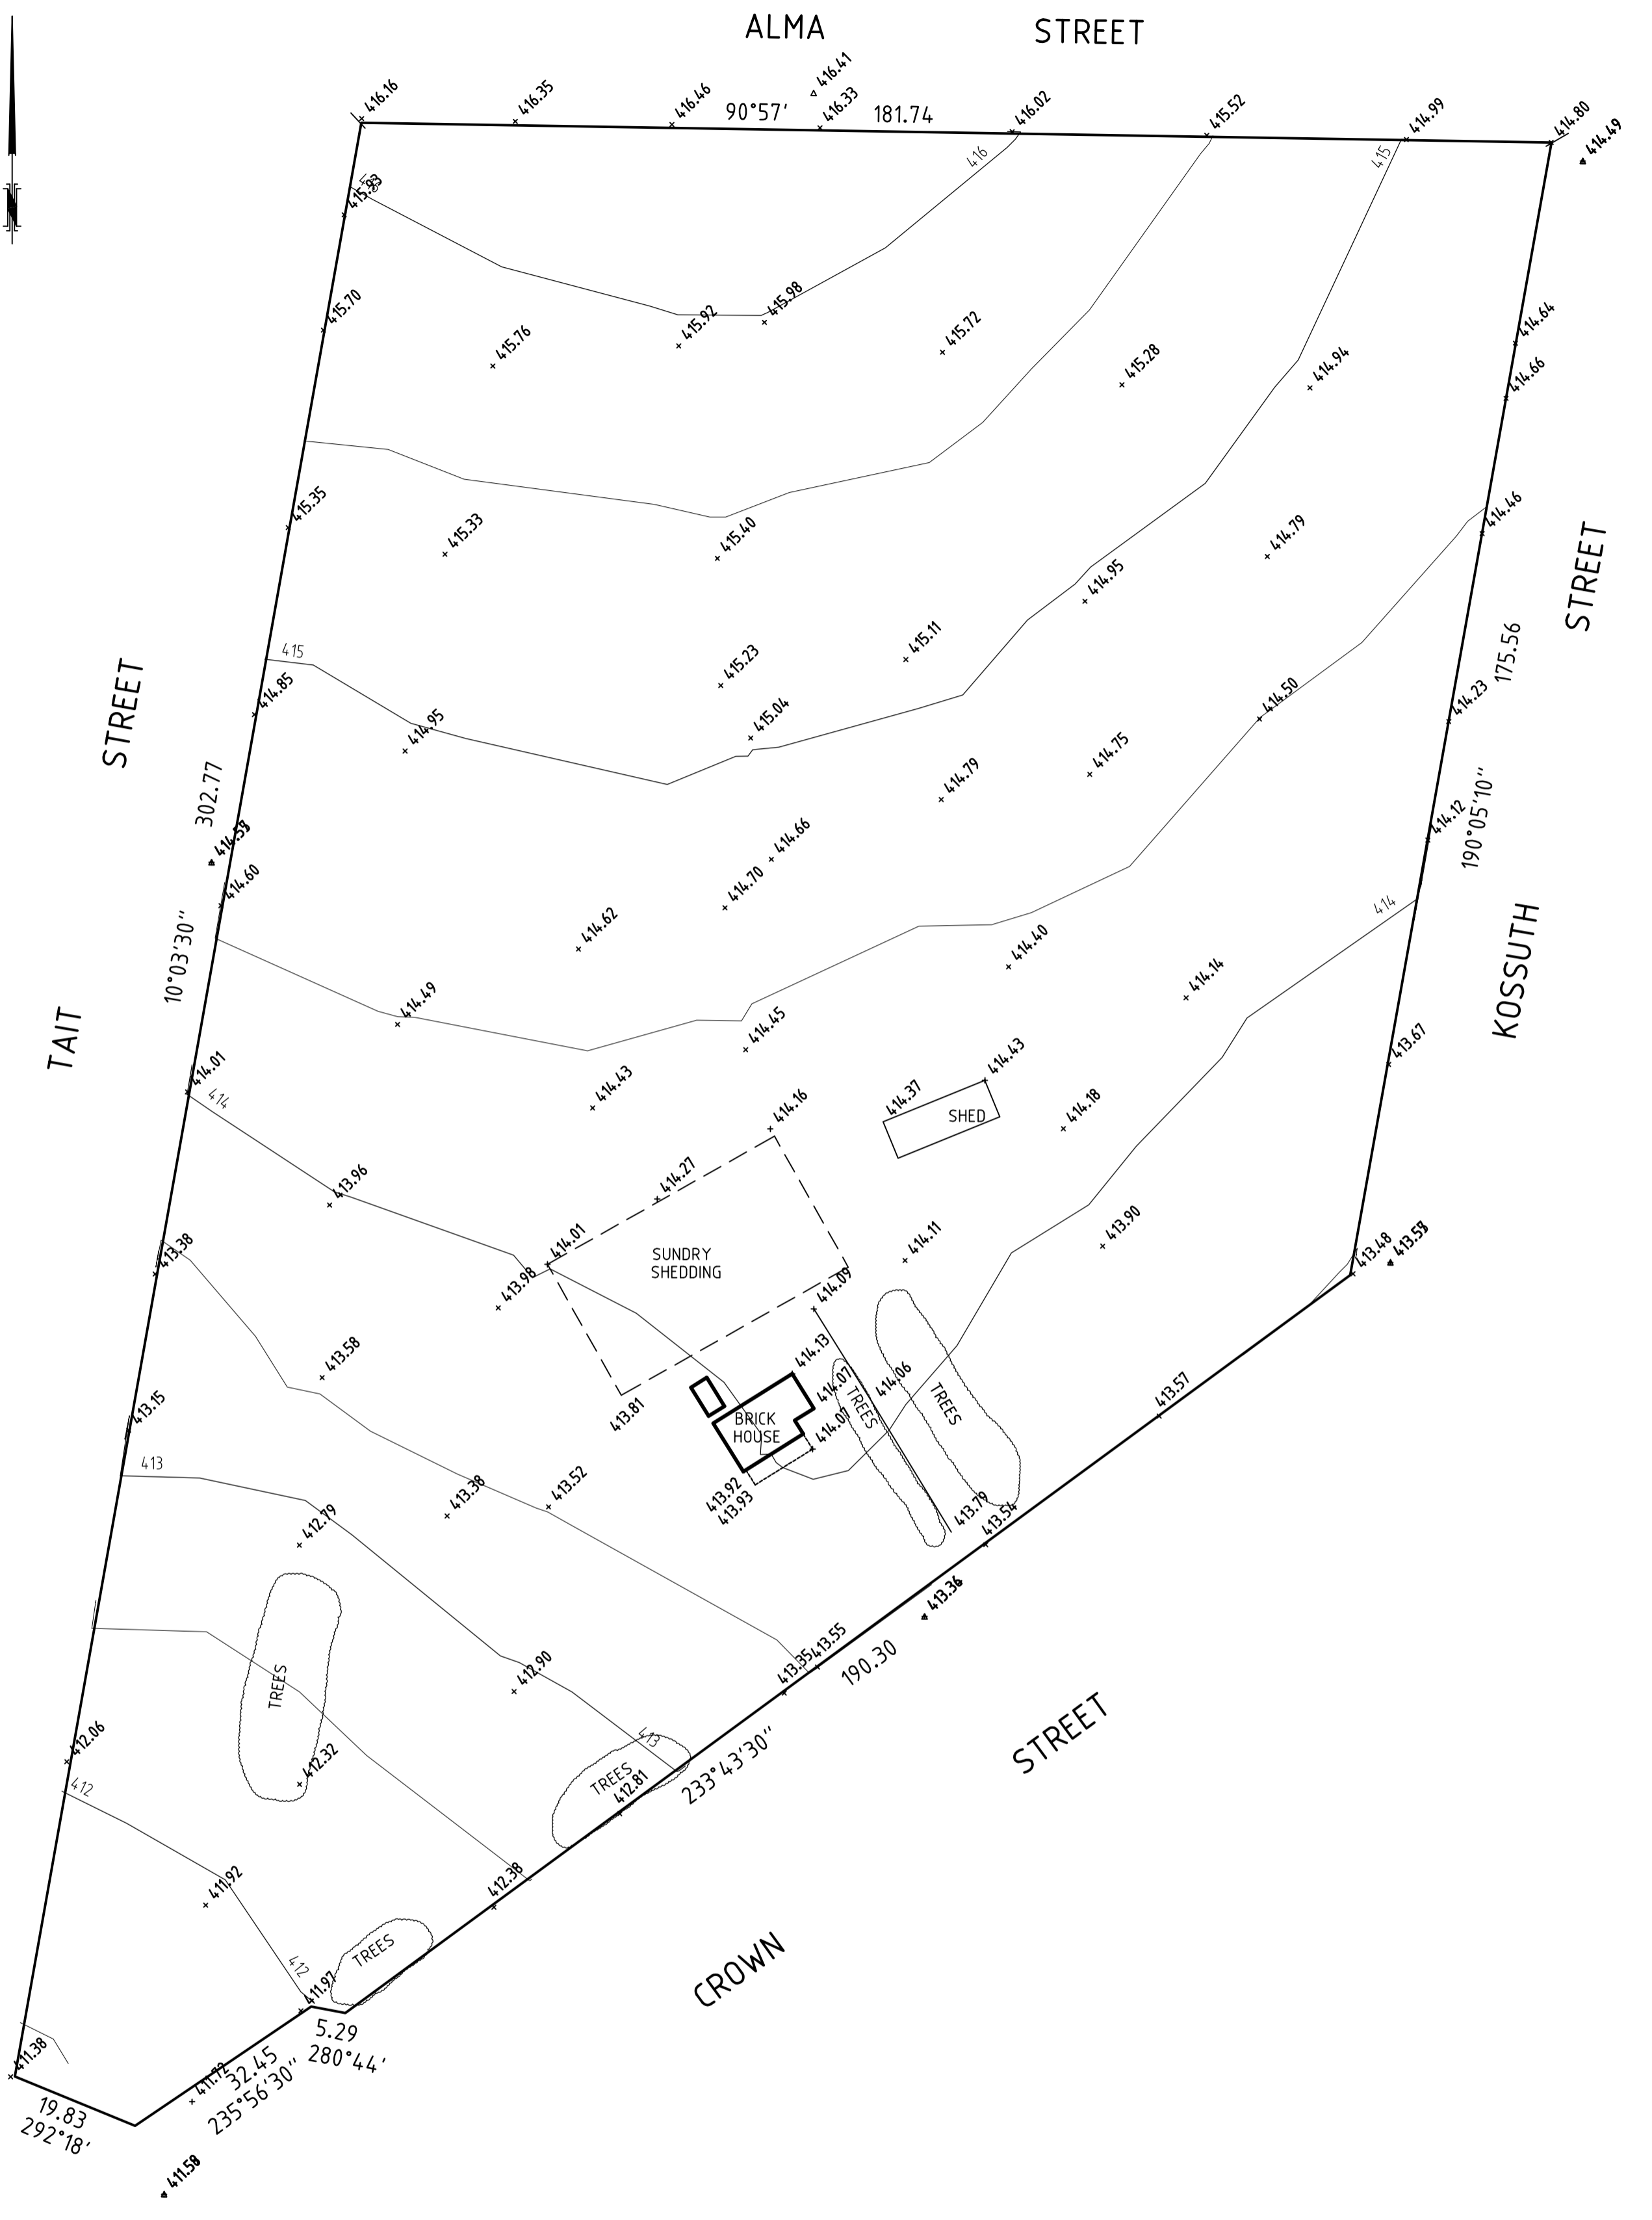

DICKSON HEARN PTY LTD
 A.C.N. 006 978 294
 3/92 BRIDGE MALL,
 BALLARAT, 3350.
 Phone (03) 5333 2225 Fax (03) 5333 3220
 email: ball@dicksonhearn.com.au

DATE	REV' No	COMMENTS
02/05/16	C	AMEND LOT DESIGN
09/12/15	B	ADD SHEDDING AND TREES
05/11/15	A	ORIGINAL

PLAN OF SURVEY 86-124 CROWN STREET SEBASTOPOL C/T VOL.11406 FOL.955 & VOL.10139 FOL.026		DRAWN BY	M.D.	REF.No 6787-02 SHEET SIZE A2
		DATE	05/11/15	
		CHECKED	D.J.H.	
		SCALE	1:750	
		DATUM	A.H.D.	

