


ALMA STREET

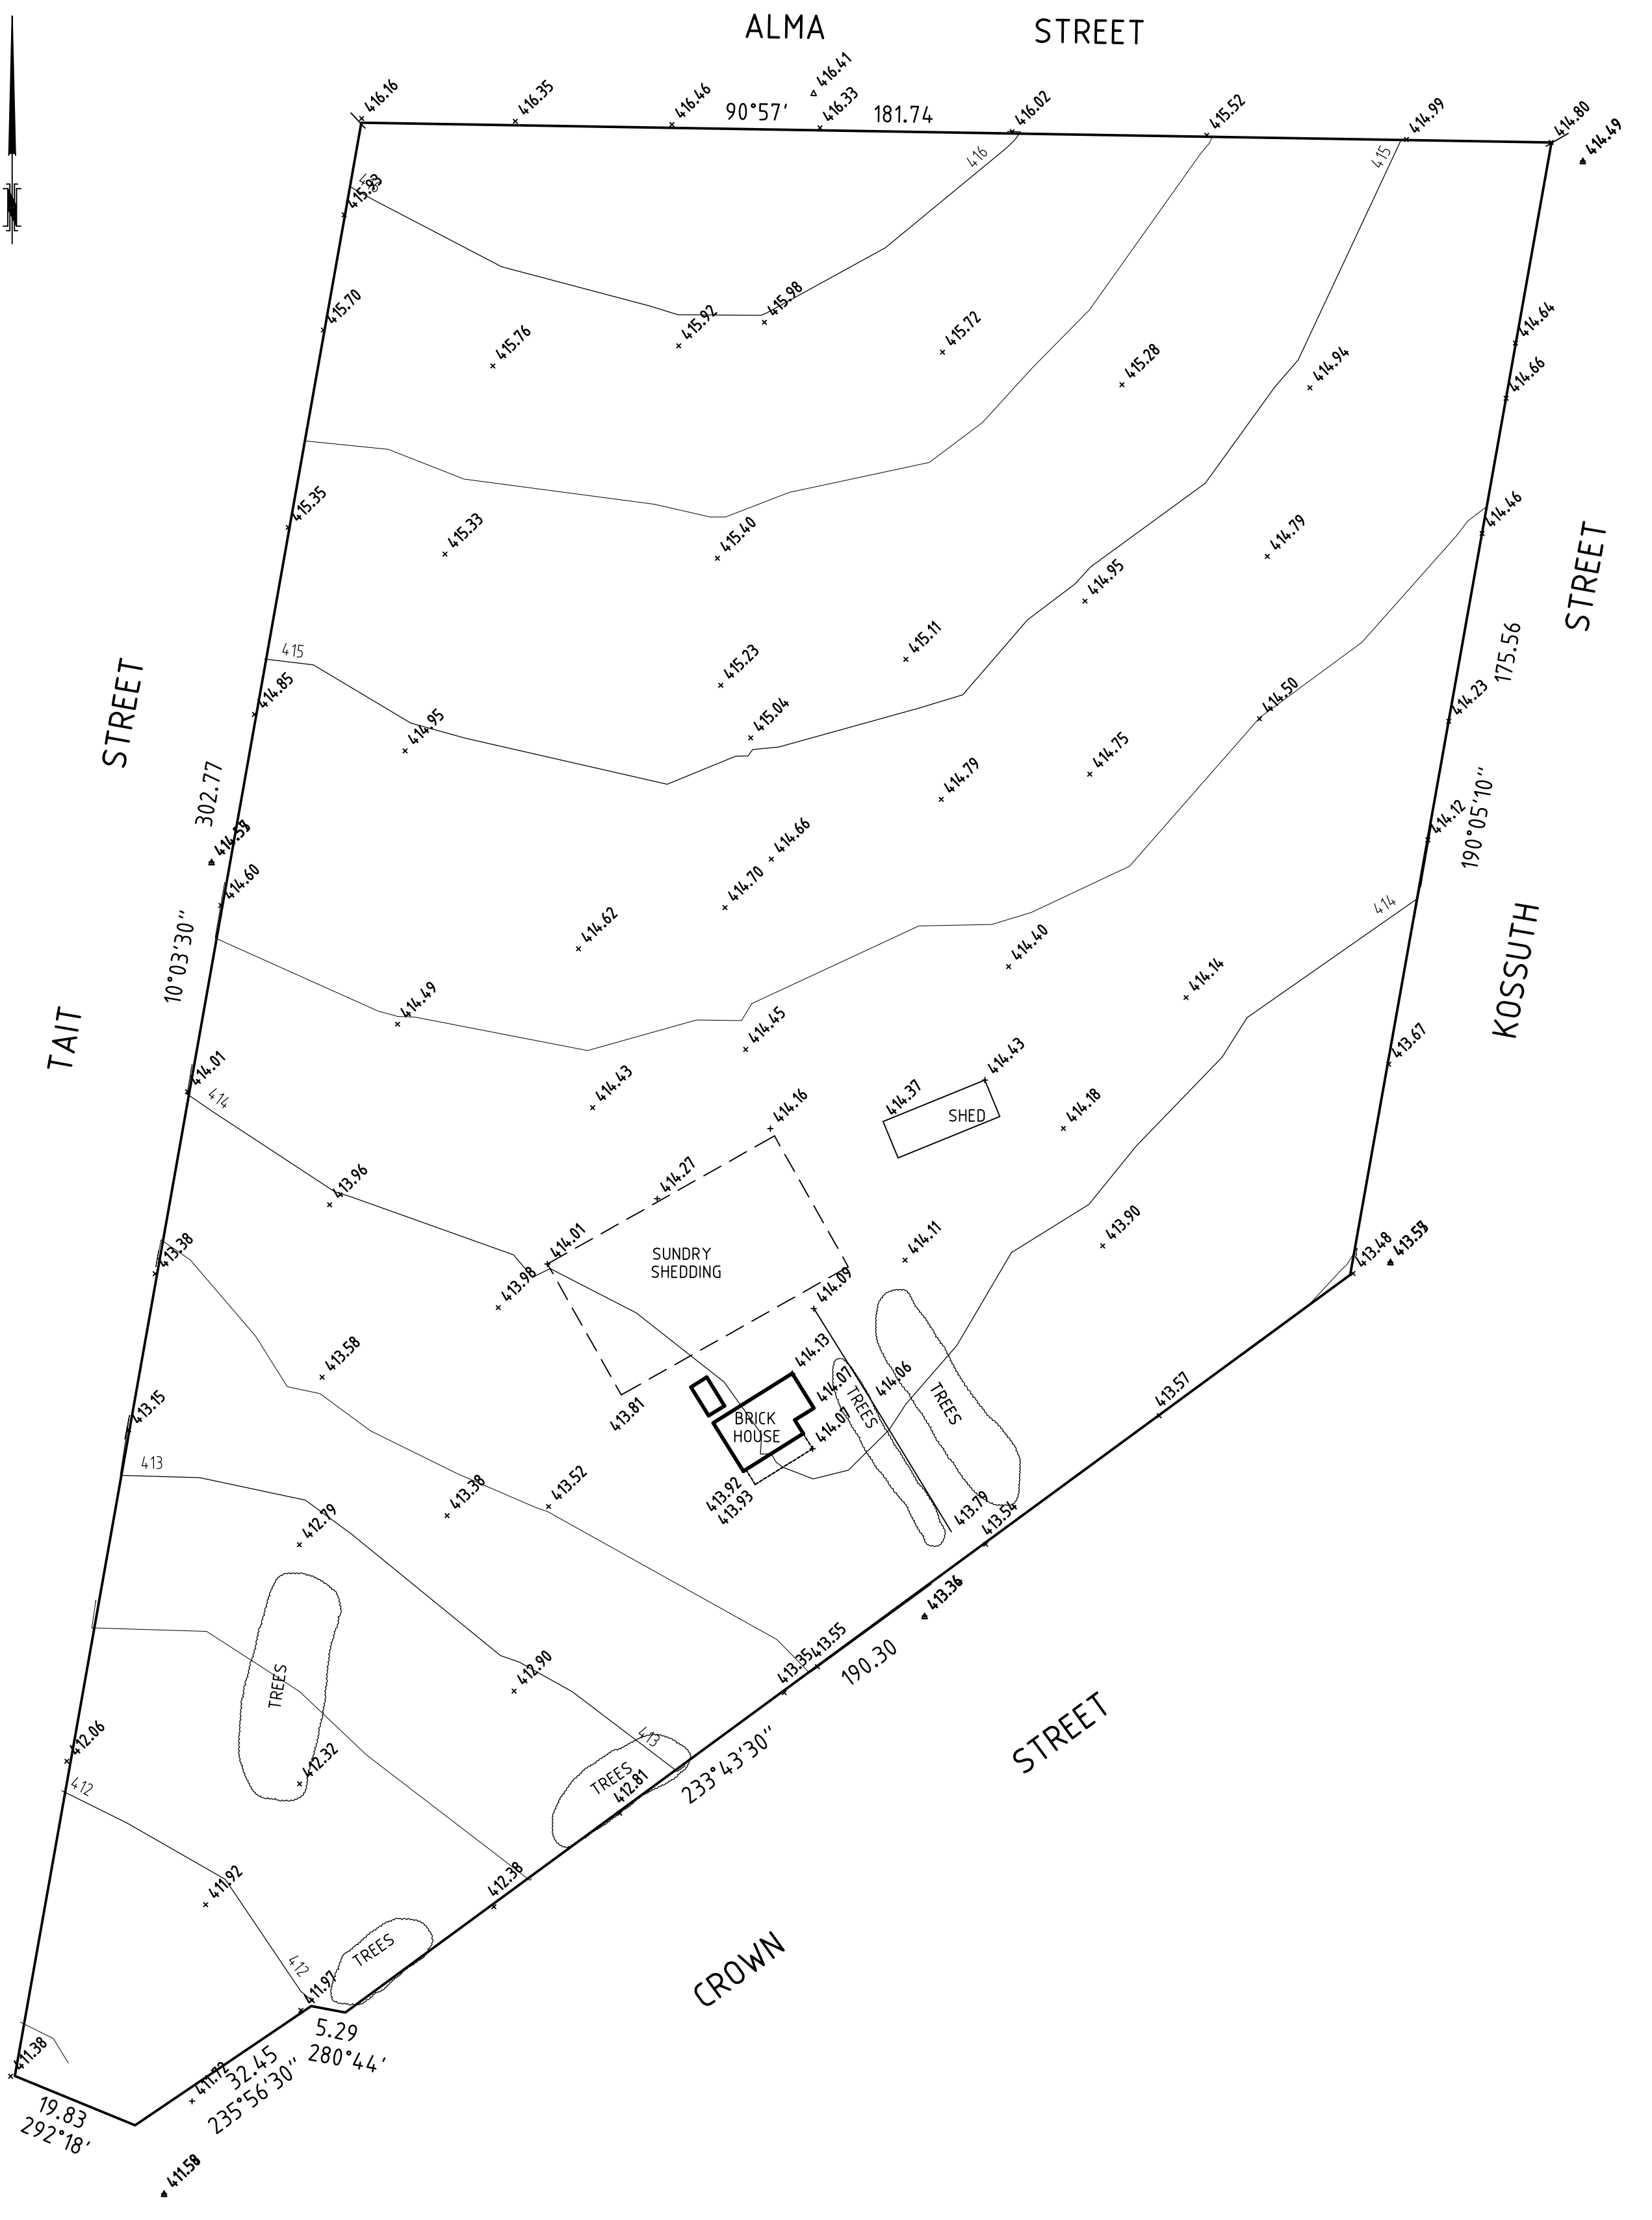

M.G.A. 94 ZONE 54



**DICKSON HEARN PTY LTD**  
 A.C.N. 006 978 294  
 3/92 BRIDGE MALL,  
 BALLARAT, 3350.  
 Phone (03) 5333 2225 Fax (03) 5333 3220  
 email: ball@dicksonhearn.com.au

DATE	REV' No	COMMENTS
02/05/16	C	AMEND LOT DESIGN
09/12/15	B	ADD SHEDDING AND TREES
05/11/15	A	ORIGINAL

**PLAN OF SURVEY**  
**86-124 CROWN STREET**  
**SEBASTOPOL**  
 C/T VOL.11406 FOL.955 & VOL.10139 FOL.026

DRAWN BY	M.D.
DATE	05/11/15
CHECKED	D.J.H.
SCALE	1:750
DATUM	A.H.D.

**REF.No**  
**6787-02**  
**SHEET SIZE**  
**A2**

