

ALMA STREET




TAIT STREET
10°03'30" 302.77
175.56
KOSSUTH STREET
190°05'10" 175.56

CROWN STREET
233°43'30" 190.30

R1 4m 3
90°57' 181.74
R1 4m 3

M.G.A. 94 ZONE 54

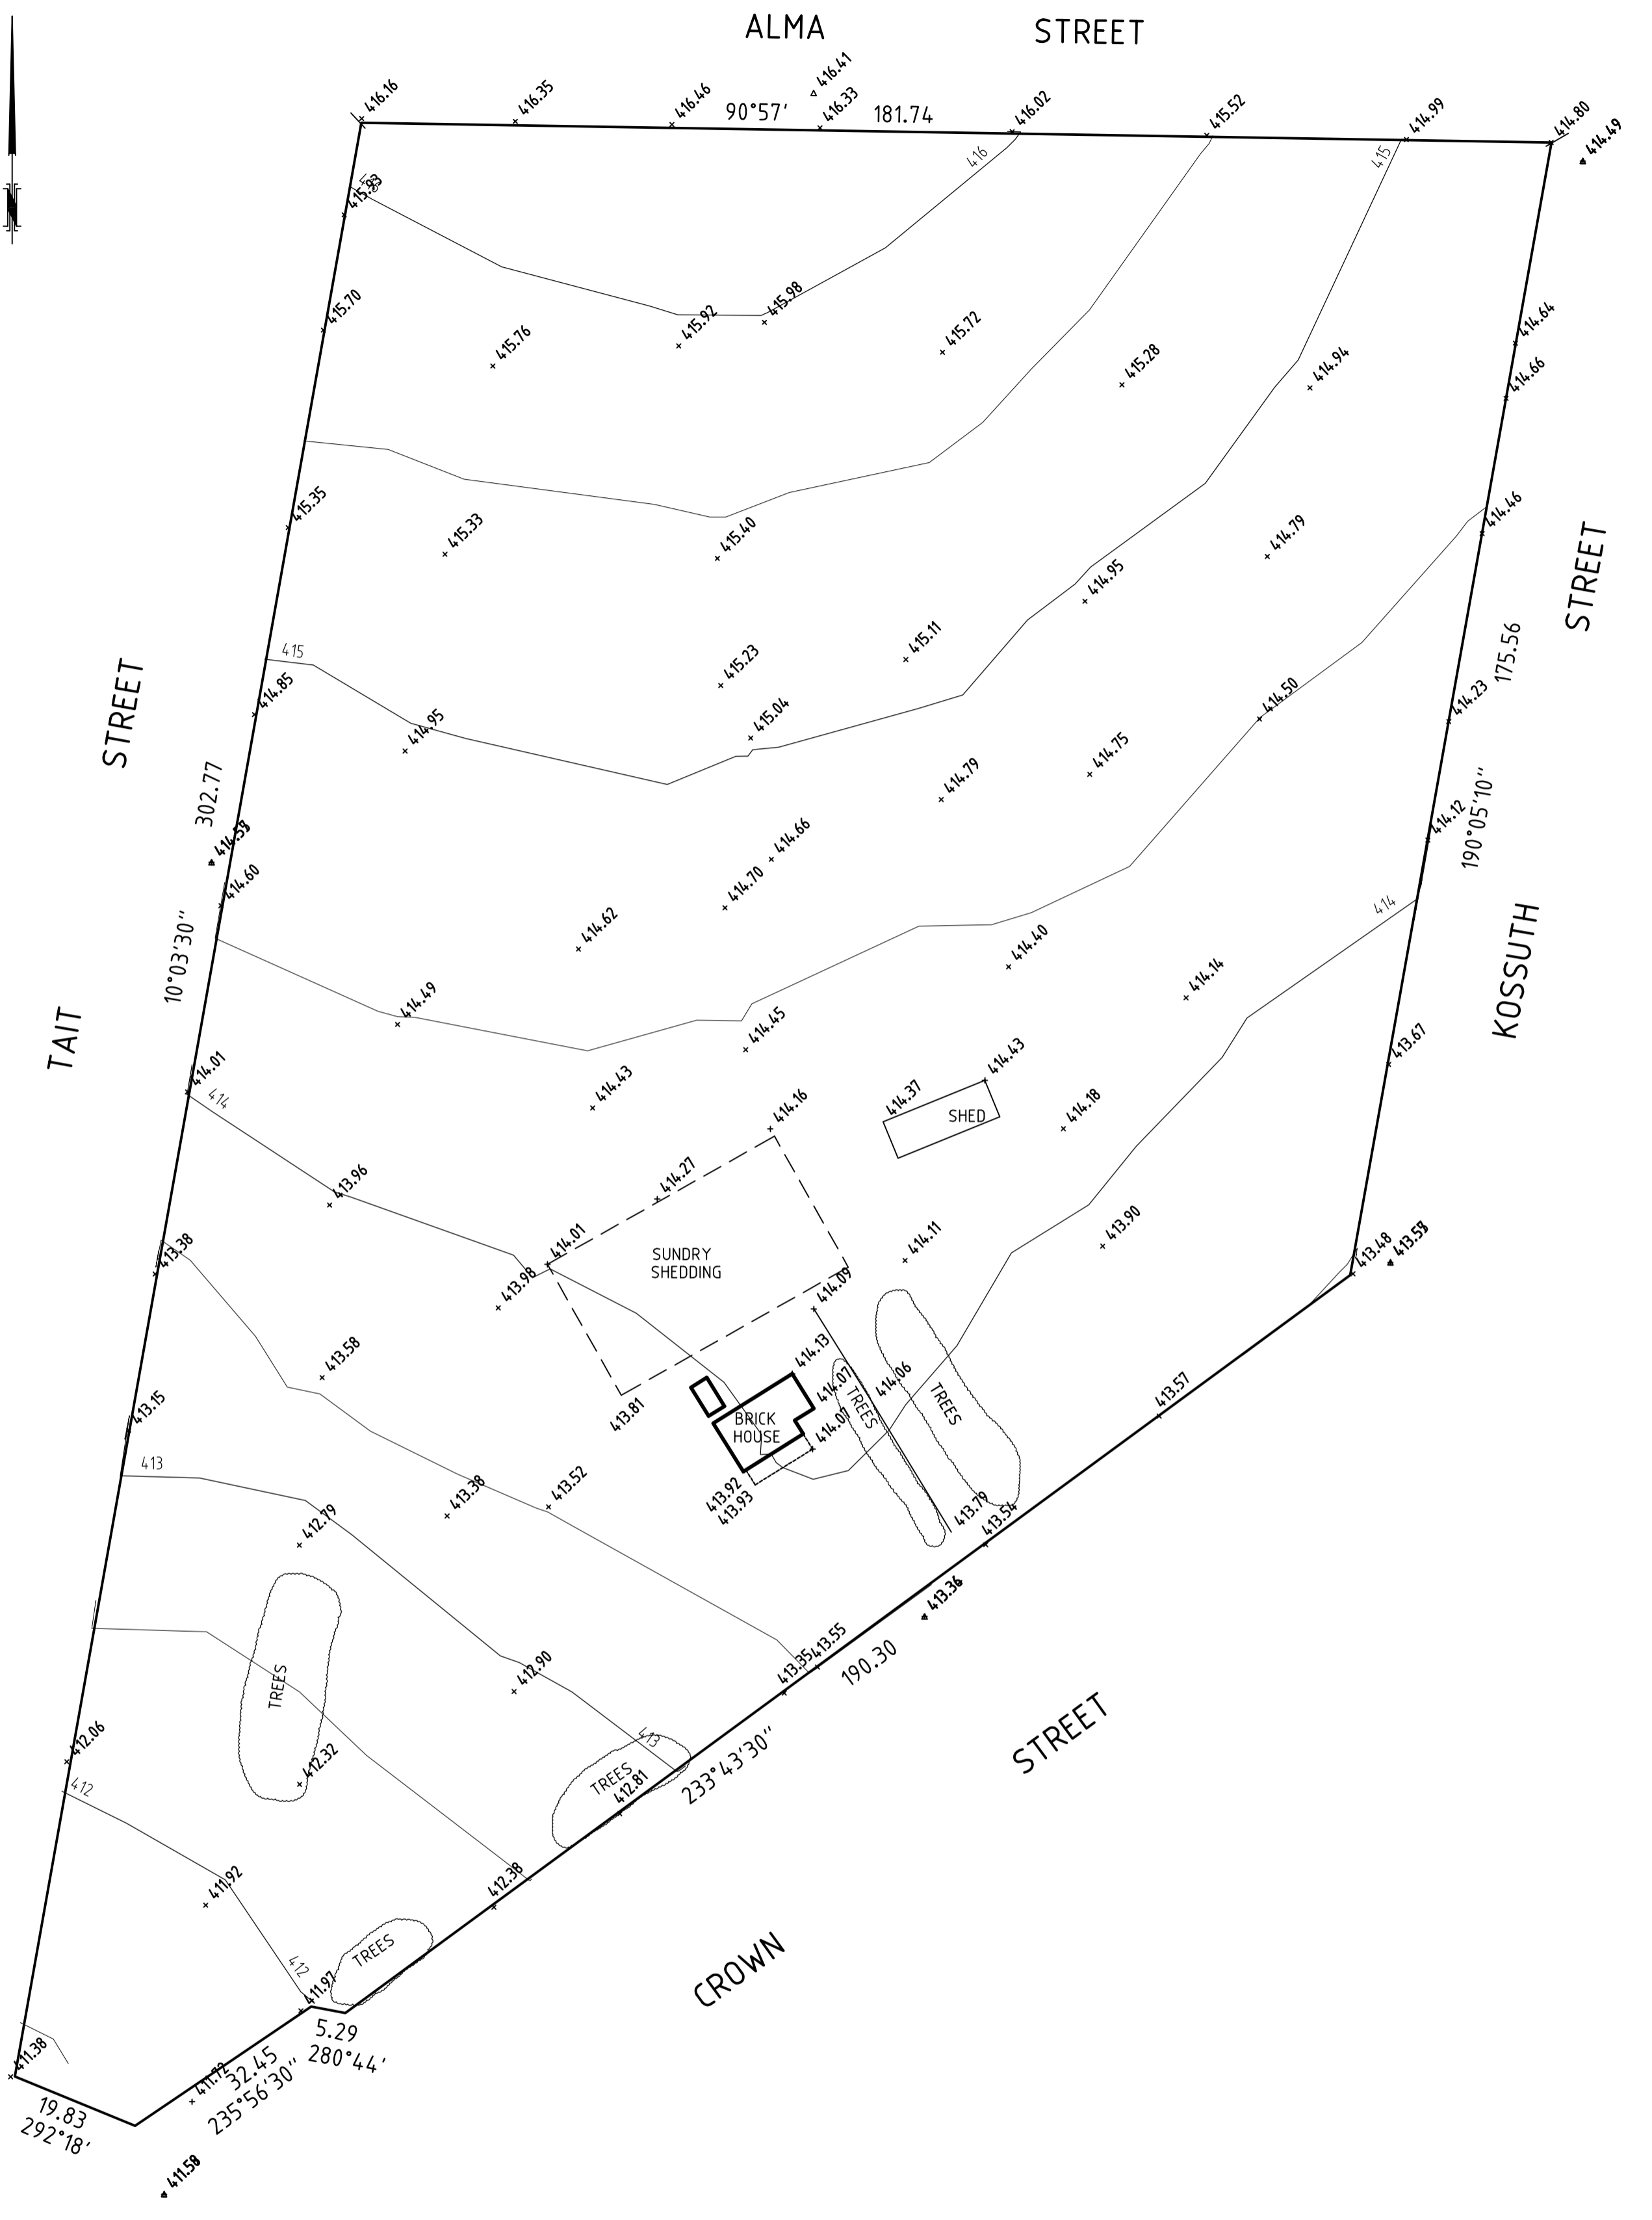

DICKSON HEARN PTY LTD
 A.C.N. 006 978 294
 3/92 BRIDGE MALL,
 BALLARAT, 3350.
 Phone (03) 5333 2225 Fax (03) 5333 3220
 email: ball@dicksonhearn.com.au

DATE	REV' No	COMMENTS
02/05/16	C	AMEND LOT DESIGN
09/12/15	B	ADD SHEDDING AND TREES
05/11/15	A	ORIGINAL

PLAN OF SURVEY
86-124 CROWN STREET
SEBASTOPOL
 C/T VOL.11406 FOL.955 & VOL.10139 FOL.026

DRAWN BY	M.D.
DATE	05/11/15
CHECKED	D.J.H.
SCALE	1:750
DATUM	A.H.D.

REF.No
6787-02
SHEET SIZE
A2

