

BUILDING ENVELOPE



**NOTE**



THE BUILDING ENVELOPE OF LOT 5506 IS PARTIALLY DEFINED BY EASEMENT BOUNDARIES. FOR FULL LOT & EASEMENT DIMENSIONS REFER TO SHEET 4 ON PS913260H.

Date: 4 September 2023  
Dwg: 329005-ST55-BB



VERIS AUSTRALIA PTY LTD  
A | Level 3, 1 Southbank Blvd  
Southbank VIC 3006  
T | +61 3 7019 8400  
E | melbourne@veris.com.au  
W | www.veris.com.au

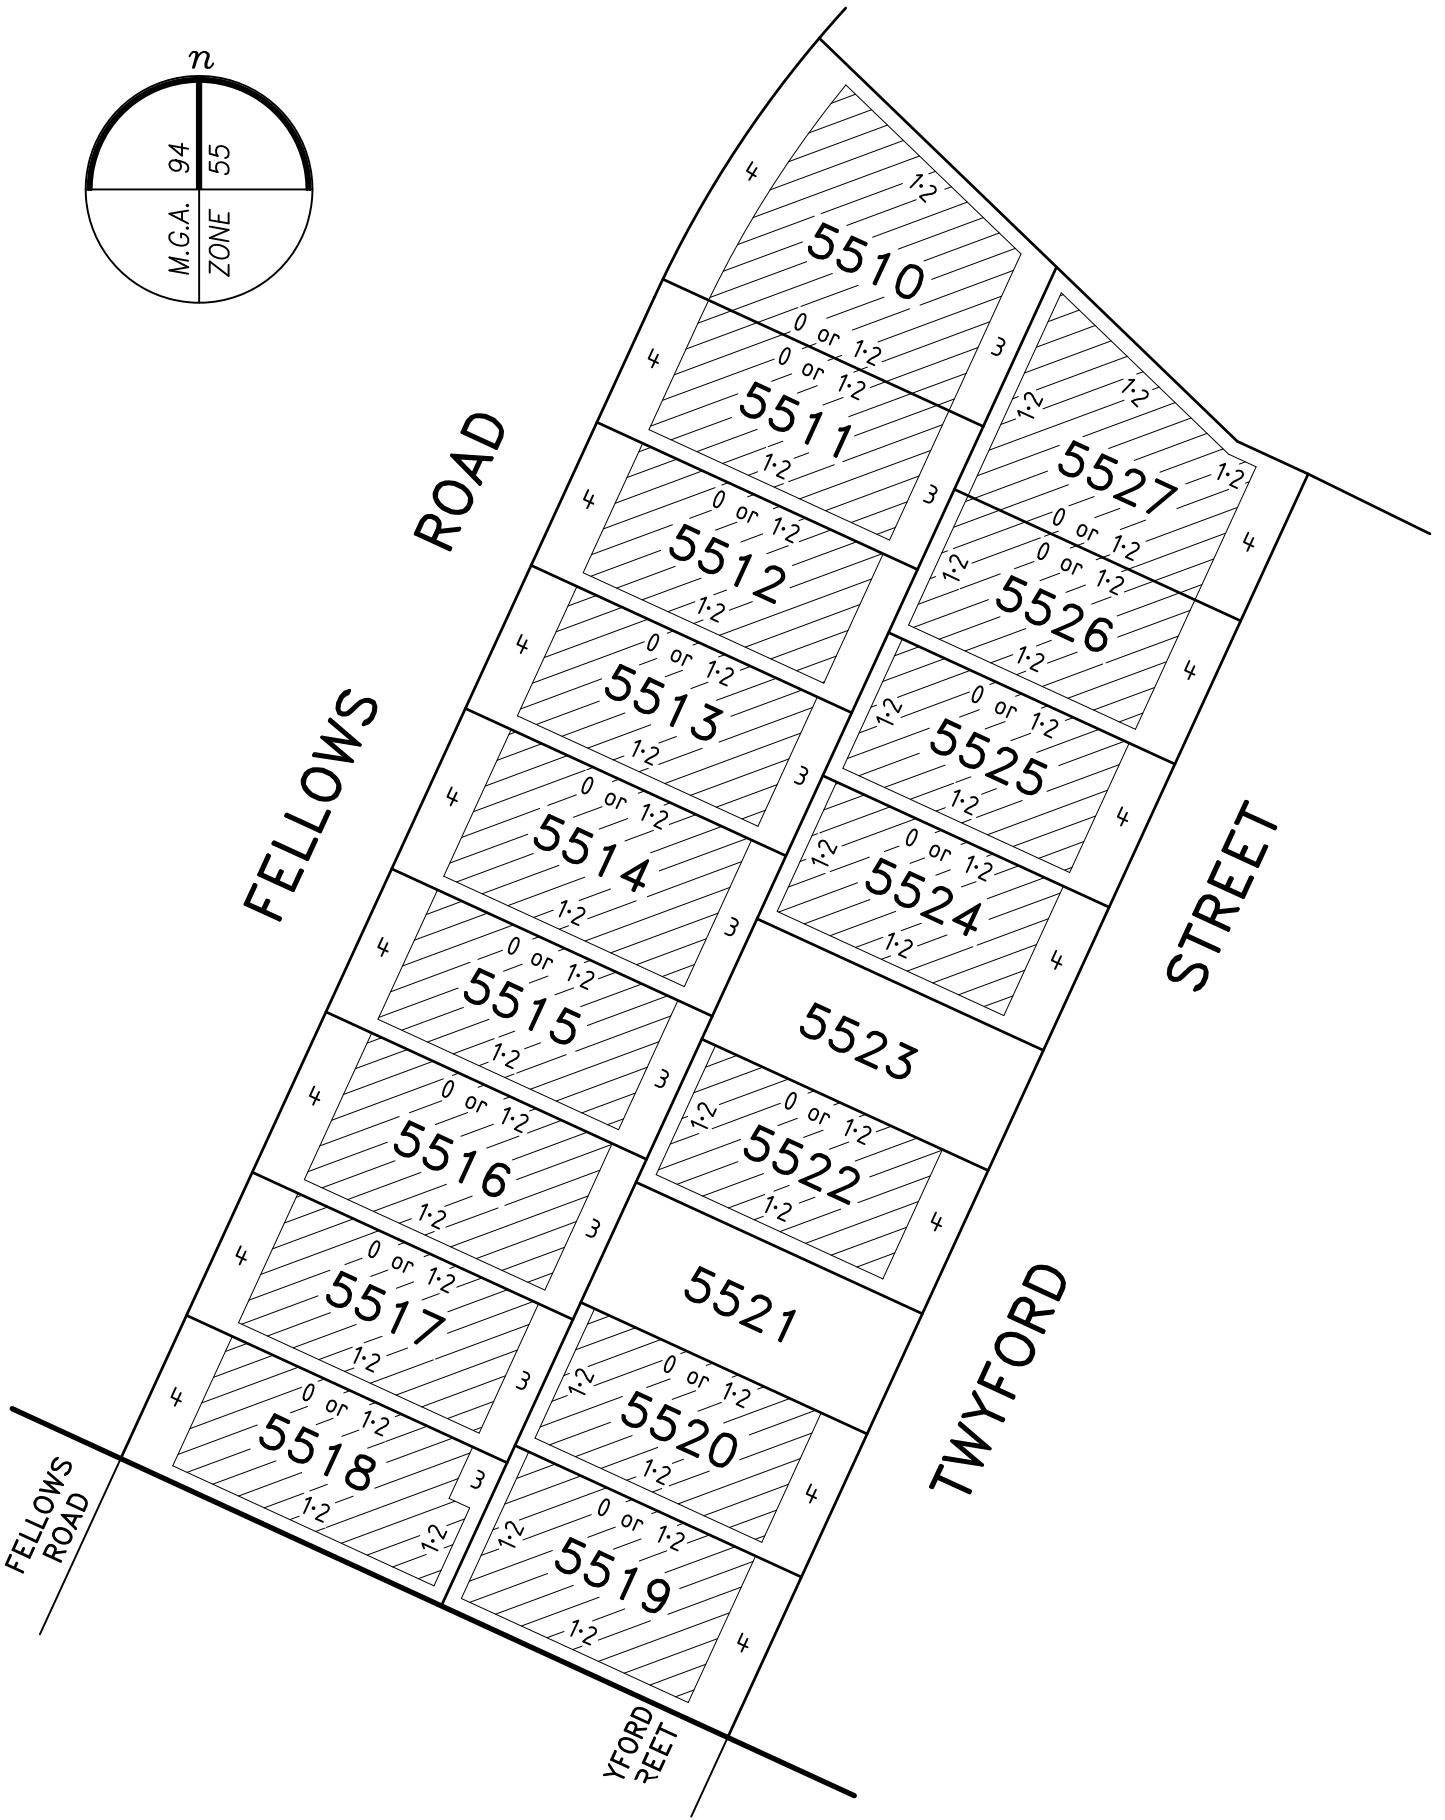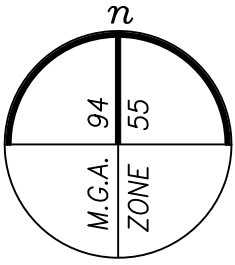

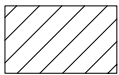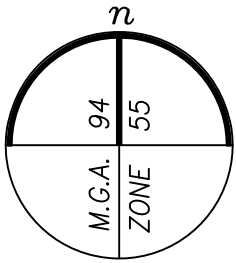

BUILDING ENVELOPE




**NOTE**

FOR FULL LOT & EASEMENT DIMENSIONS REFER TO SHEET 5 ON PS913260H.

Date: 4 September 2023  
Dwg: 329005-ST55-BB



VERIS AUSTRALIA PTY LTD  
 A | Level 3, 1 Southbank Blvd  
 Southbank VIC 3006  
 T | +61 3 7019 8400  
 E | melbourne@veris.com.au  
 W | www.veris.com.au

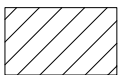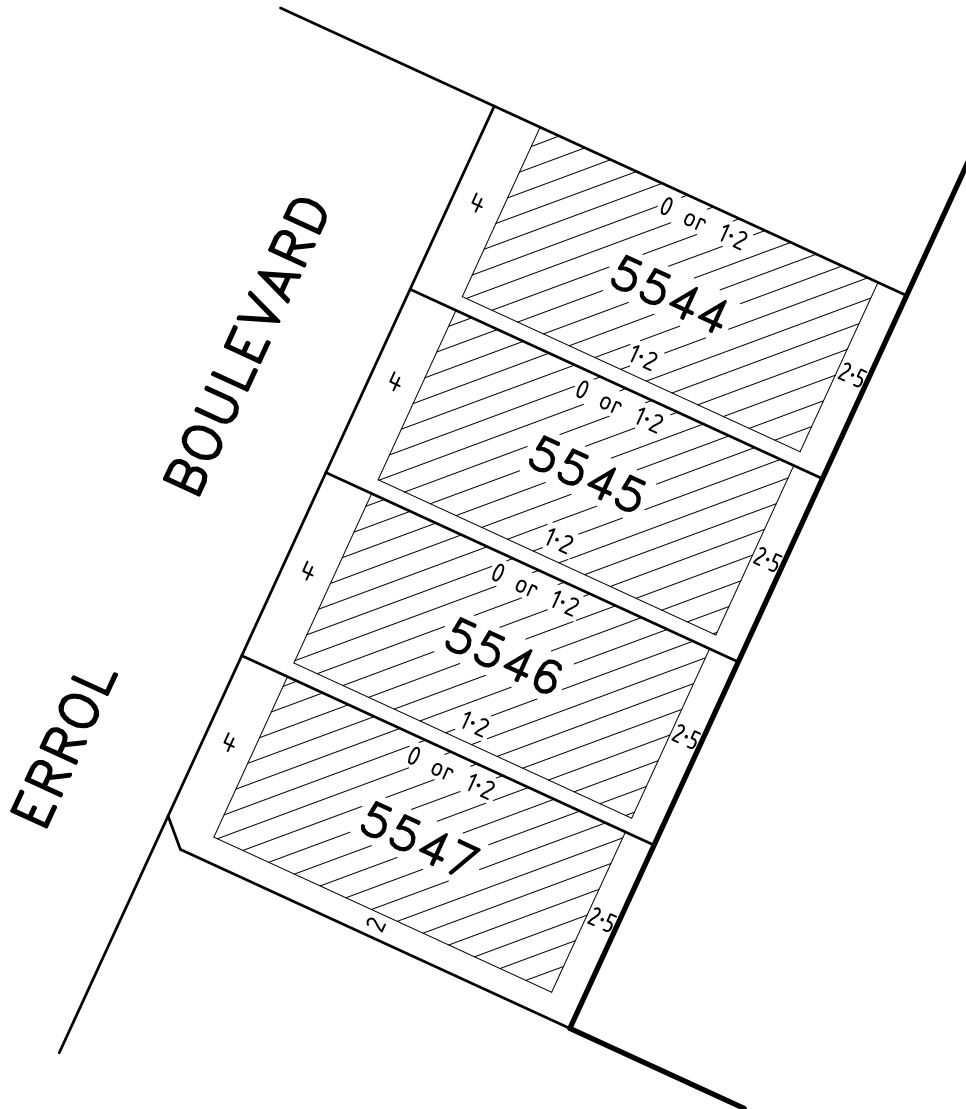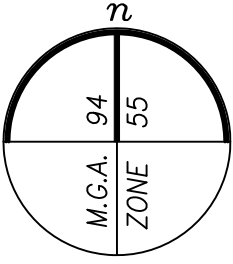

BUILDING ENVELOPE


NOTE

FOR FULL LOT & EASEMENT DIMENSIONS REFER TO SHEET 5 ON PS913260H.

Date: 4 September 2023  
Dwg: 329005-ST55-BB



VERIS AUSTRALIA PTY LTD  
A | Level 3, 1 Southbank Blvd  
Southbank VIC 3006  
T | +61 3 7019 8400  
E | melbourne@veris.com.au  
W | www.veris.com.au

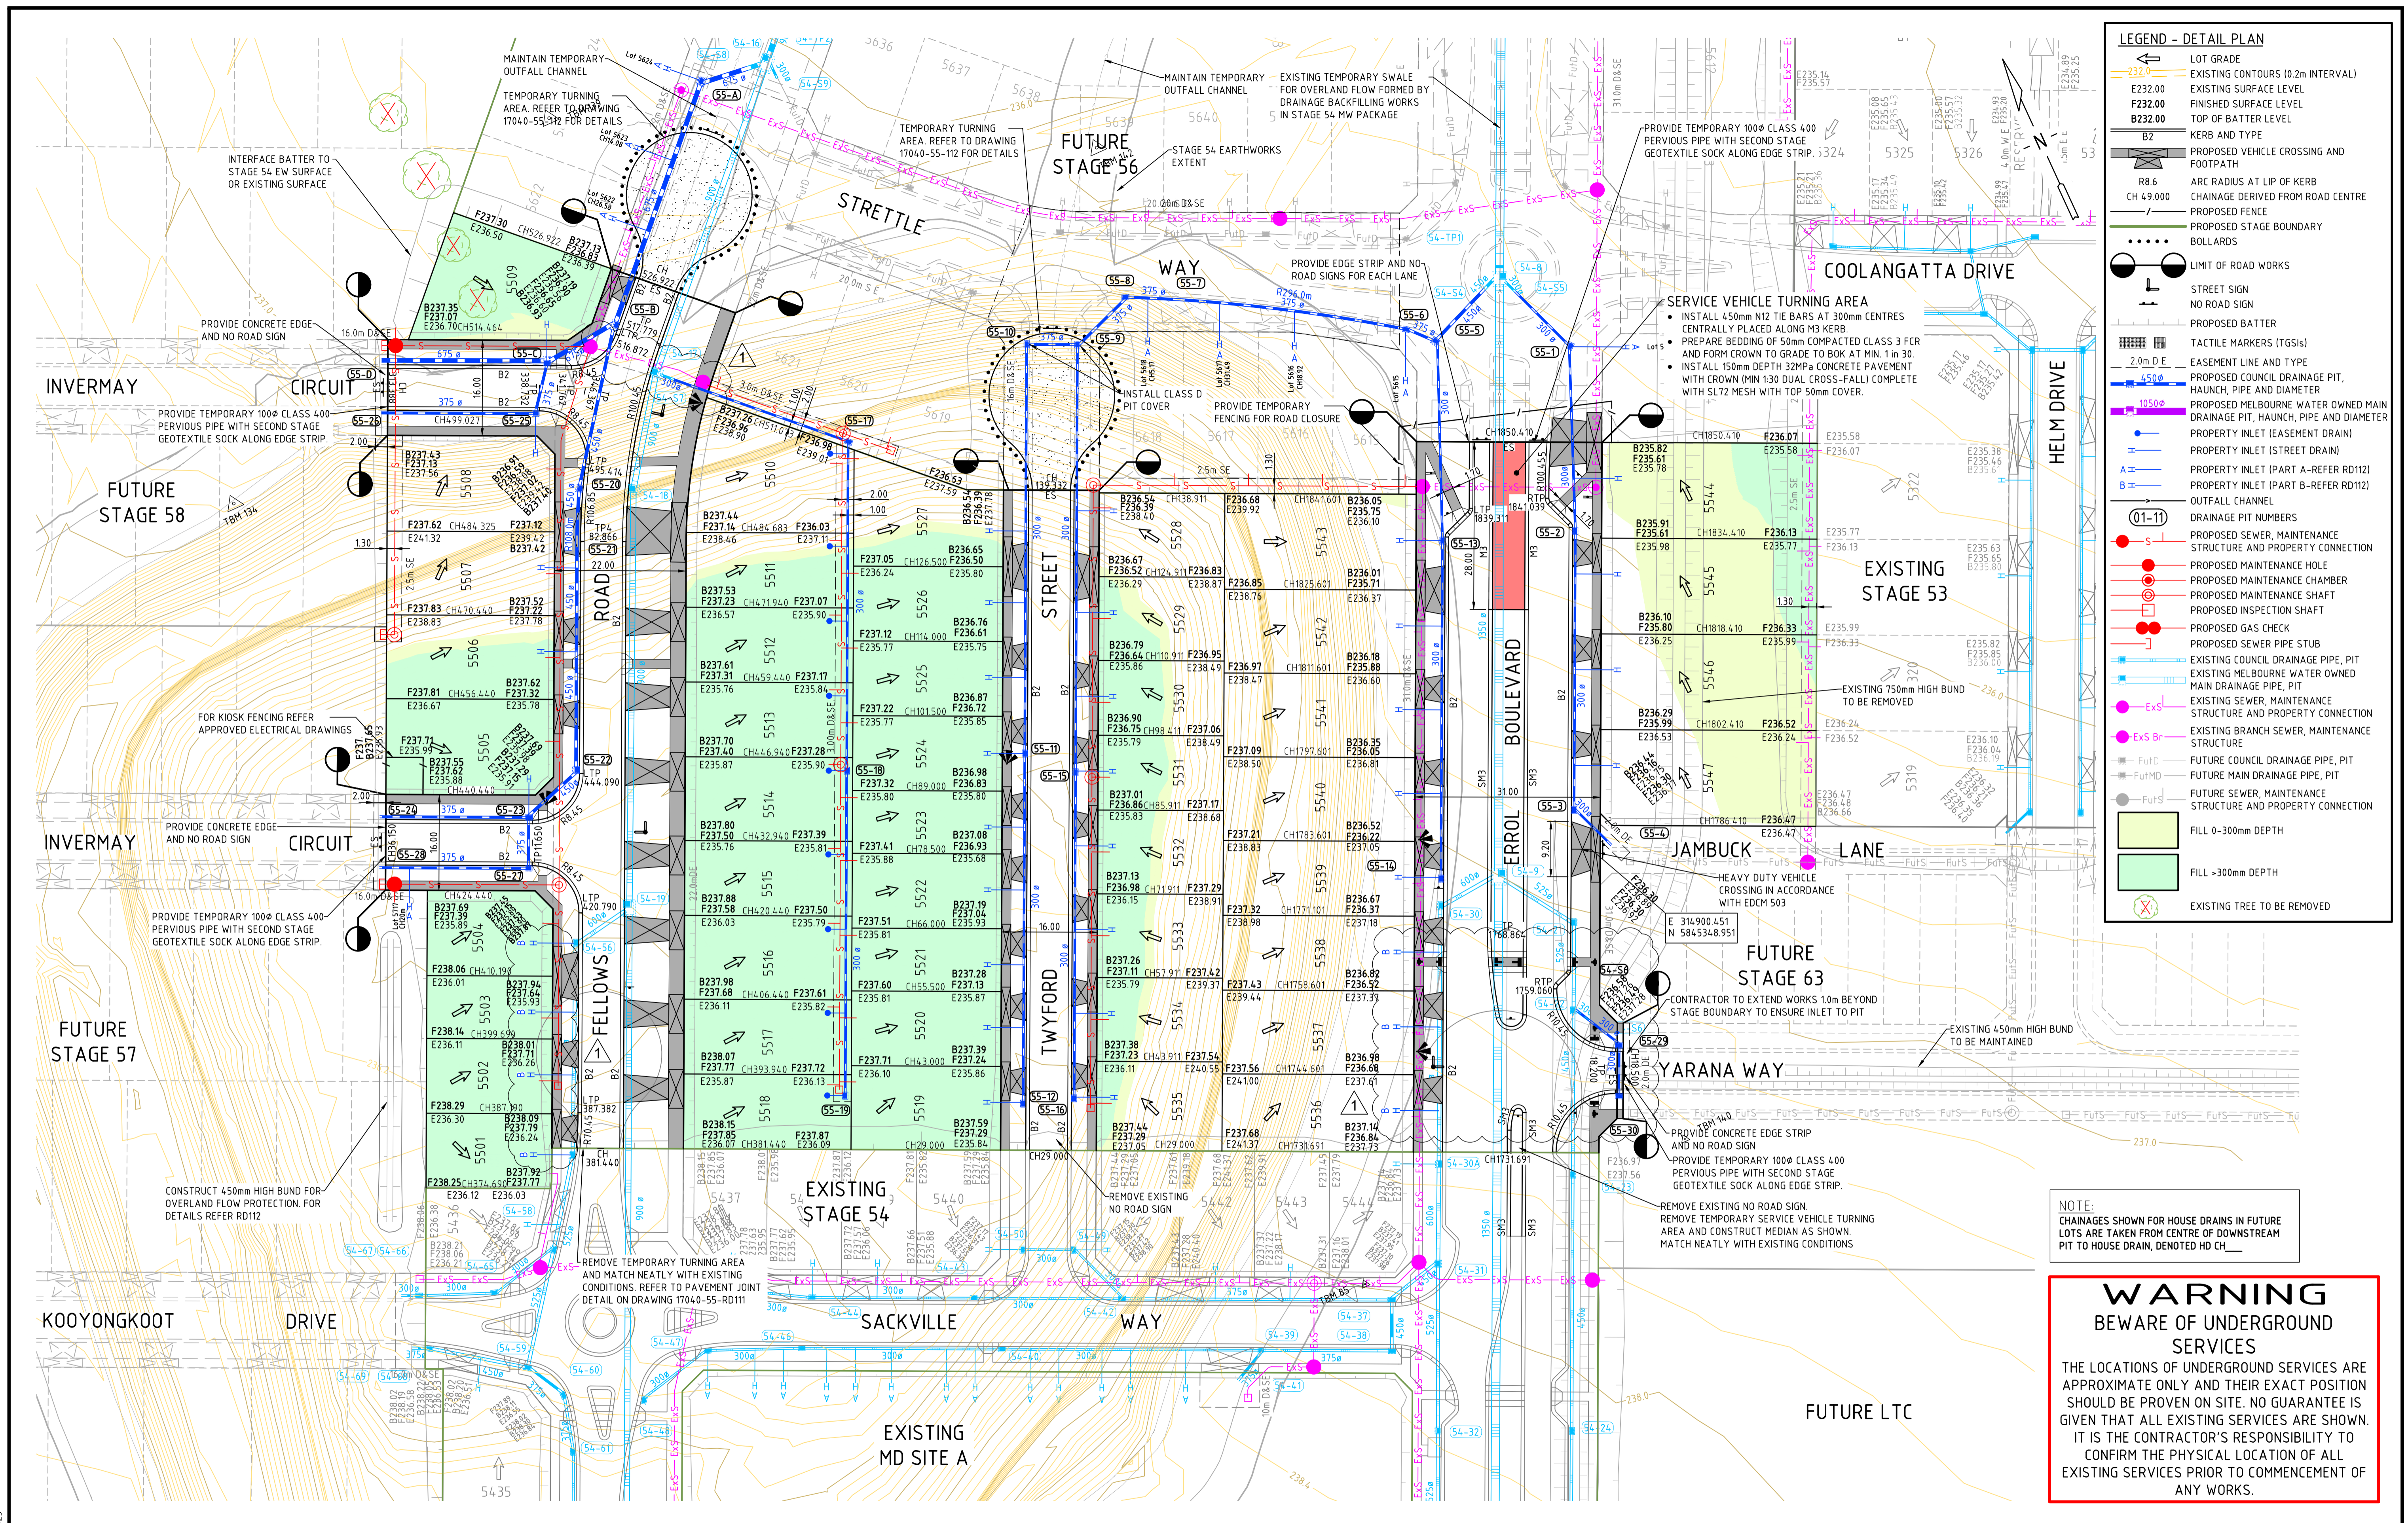

**LEGEND - DETAIL PLAN**

- LOT GRADE
- EXISTING CONTOURS (10.2m INTERVAL)
- EXISTING SURFACE LEVEL
- FINISHED SURFACE LEVEL
- TOP OF BATTER LEVEL
- KERB AND TYPE
- PROPOSED VEHICLE CROSSING AND FOOTPATH
- ARC RADIUS AT LIP OF KERB CHAINAGE DERIVED FROM ROAD CENTRE
- PROPOSED FENCE
- PROPOSED STAGE BOUNDARY BOLLARDS
- LIMIT OF ROAD WORKS
- STREET SIGN
- NO ROAD SIGN
- PROPOSED BATTER
- TACTILE MARKERS (TGS16)
- EASEMENT LINE AND TYPE
- PROPOSED COUNCIL DRAINAGE PIT, HAUNCH, PIPE AND DIAMETER
- PROPOSED MELBOURNE WATER OWNED MAIN DRAINAGE PIT, HAUNCH, PIPE AND DIAMETER
- PROPERTY INLET (EASEMENT DRAIN)
- PROPERTY INLET (STREET DRAIN)
- PROPERTY INLET (PART A-REFER RD112)
- PROPERTY INLET (PART B-REFER RD112)
- OUTFALL CHANNEL
- DRAINAGE PIT NUMBERS
- PROPOSED SEWER, MAINTENANCE STRUCTURE AND PROPERTY CONNECTION
- PROPOSED MAINTENANCE HOLE
- PROPOSED MAINTENANCE CHAMBER
- PROPOSED MAINTENANCE SHAFT
- PROPOSED INSPECTION SHAFT
- PROPOSED GAS CHECK
- PROPOSED SEWER PIPE STUB
- EXISTING COUNCIL DRAINAGE PIPE, PIT
- EXISTING MELBOURNE WATER OWNED MAIN DRAINAGE PIPE, PIT
- EXISTING SEWER, MAINTENANCE STRUCTURE AND PROPERTY CONNECTION
- EXISTING BRANCH SEWER, MAINTENANCE STRUCTURE
- FUTURE COUNCIL DRAINAGE PIPE, PIT
- FUTURE MAIN DRAINAGE PIPE, PIT
- FUTURE SEWER, MAINTENANCE STRUCTURE AND PROPERTY CONNECTION
- FILL 0-300mm DEPTH
- FILL >300mm DEPTH
- EXISTING TREE TO BE REMOVED

**NOTE:**  
CHAINAGES SHOWN FOR HOUSE DRAINS IN FUTURE LOTS ARE TAKEN FROM CENTRE OF DOWNSTREAM PIT TO HOUSE DRAIN, DENOTED HD CH

**WARNING**  
**BEWARE OF UNDERGROUND SERVICES**  
THE LOCATIONS OF UNDERGROUND SERVICES ARE APPROXIMATE ONLY AND THEIR EXACT POSITION SHOULD BE PROVEN ON SITE. NO GUARANTEE IS GIVEN THAT ALL EXISTING SERVICES ARE SHOWN. IT IS THE CONTRACTOR'S RESPONSIBILITY TO CONFIRM THE PHYSICAL LOCATION OF ALL EXISTING SERVICES PRIOR TO COMMENCEMENT OF ANY WORKS.

CAD FILE: F:\SYNERGY\TEMP\1205\ENERGY\SERVERSERVICE\2288\483\3\1\1040-55-RD201.DWG  
 PLOT DATE: Thu Dec 14 09:35:22 2023

DRAWN: R.MONTGOMERY		H 1 : 500 @ A1	
DESIGNED: A.ARABO		0 5 10 20 30 40	
VERIFIED: S.BUGOSS			
1	COUNCIL COMMENTS	JJ	14.11.23
0	CONSTRUCTION ISSUE	JJ	27.09.23
REV	DESCRIPTION	APPROVED	DATE
		J.JOYCE	

CLIENT:


**merrifield**

**MAB gpc**

**verve**

Ground Floor, 207-213 Waverley Road, Malvern East VIC 3145  
 TEL : 03 8573 1500 verveprojects.com  
 © Verve Projects Pty Ltd.

COUNCIL: HUME CITY COUNCIL		TITLE: MERRIFIELD LIVING - SECTION D	
PROJECT: STAGE 55		DETAIL PLAN	
MICKLEHAM			
ISSUE: CONSTRUCTION	MELWAY REF: 366 D1	PROJECT No: 17040-55	DWG No: RD201
			REVISION: 1

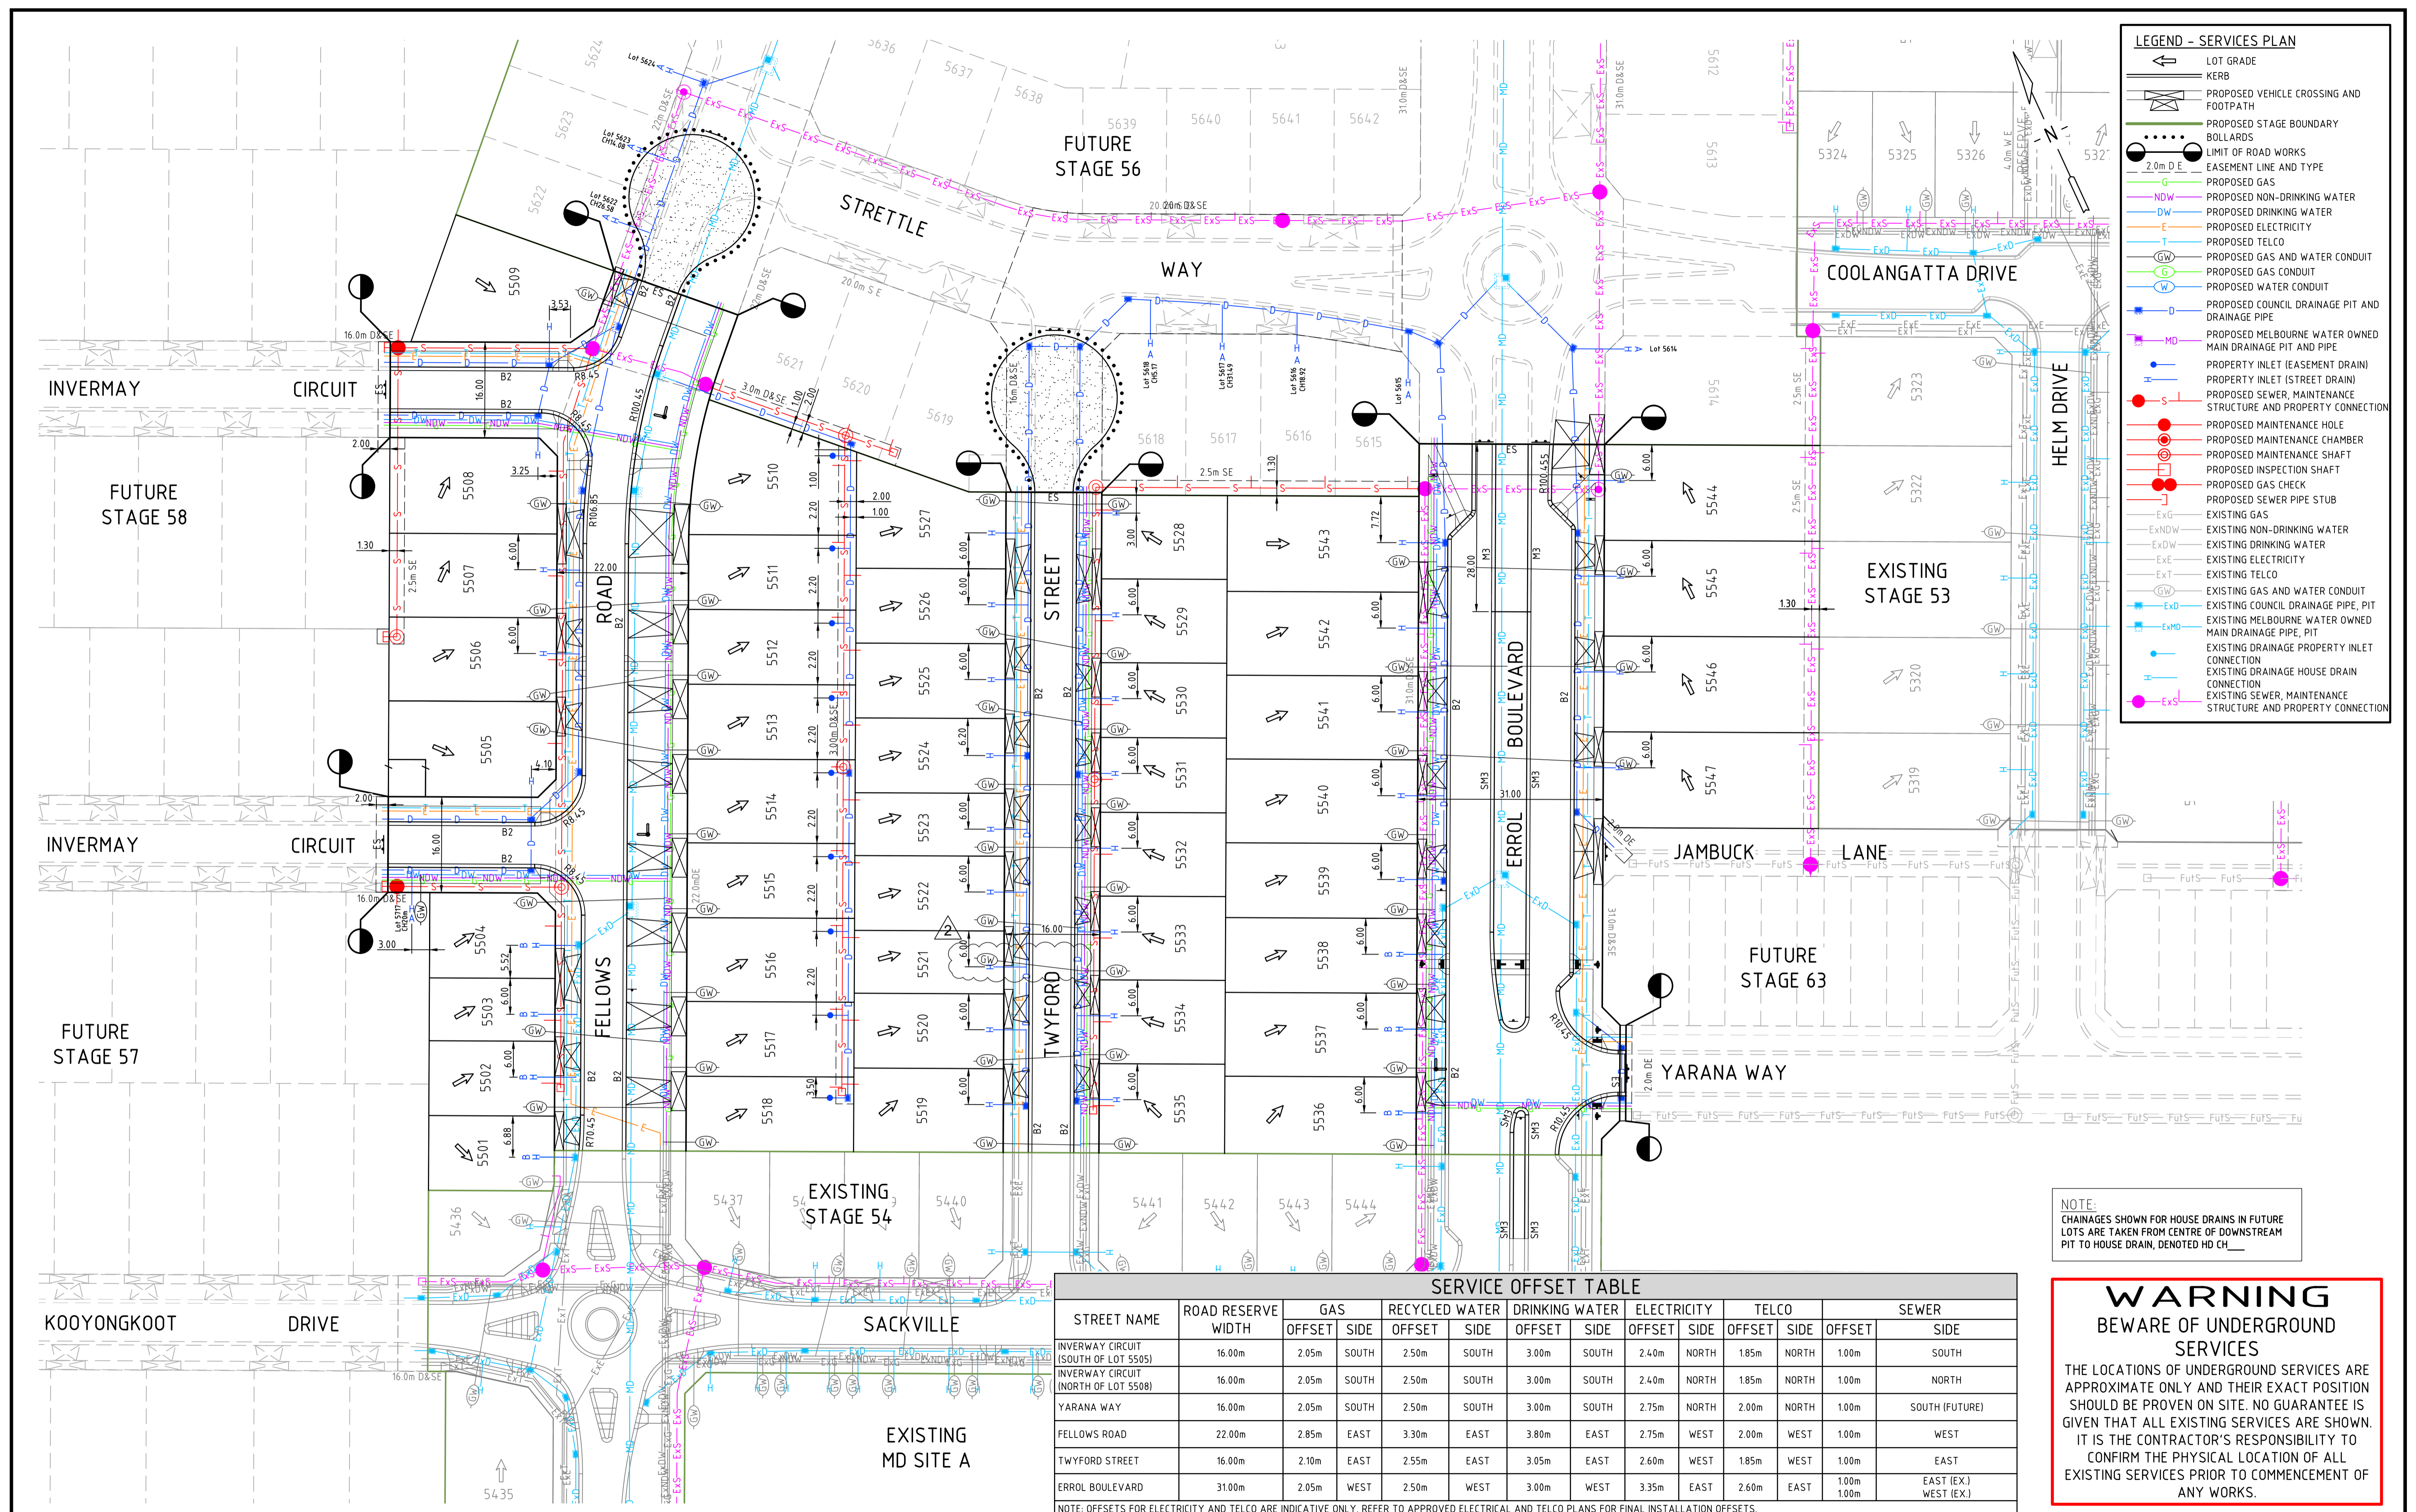

- LEGEND - SERVICES PLAN**
- ← LOT GRADE
  - KERB
  - PROPOSED VEHICLE CROSSING AND FOOTPATH
  - PROPOSED STAGE BOUNDARY
  - BOLLARDS
  - LIMIT OF ROAD WORKS
  - EASEMENT LINE AND TYPE
  - PROPOSED GAS
  - NDW PROPOSED NON-DRINKING WATER
  - DW PROPOSED DRINKING WATER
  - E PROPOSED ELECTRICITY
  - T PROPOSED TELCO
  - GW PROPOSED GAS AND WATER CONDUIT
  - G PROPOSED GAS CONDUIT
  - W PROPOSED WATER CONDUIT
  - PROPOSED COUNCIL DRAINAGE PIT AND DRAINAGE PIPE
  - MD PROPOSED MELBOURNE WATER OWNED MAIN DRAINAGE PIT AND PIPE
  - PI PROPERTY INLET (EASEMENT DRAIN)
  - SI PROPOSED SEWER, MAINTENANCE STRUCTURE AND PROPERTY CONNECTION
  - MH PROPOSED MAINTENANCE HOLE
  - MC PROPOSED MAINTENANCE CHAMBER
  - IS PROPOSED INSPECTION SHAFT
  - GC PROPOSED GAS CHECK
  - SPS PROPOSED SEWER PIPE STUB
  - EXG EXISTING GAS
  - EXNDW EXISTING NON-DRINKING WATER
  - EXDW EXISTING DRINKING WATER
  - EXE EXISTING ELECTRICITY
  - EXT EXISTING TELCO
  - EXGW EXISTING GAS AND WATER CONDUIT
  - EXGD EXISTING COUNCIL DRAINAGE PIPE, PIT
  - EXWD EXISTING MELBOURNE WATER OWNED MAIN DRAINAGE PIPE, PIT
  - EXMD EXISTING DRAINAGE PROPERTY INLET CONNECTION
  - EXHD EXISTING DRAINAGE HOUSE DRAIN CONNECTION
  - EXS EXISTING SEWER, MAINTENANCE STRUCTURE AND PROPERTY CONNECTION

NOTE:  
CHAINAGES SHOWN FOR HOUSE DRAINS IN FUTURE LOTS ARE TAKEN FROM CENTRE OF DOWNSTREAM PIT TO HOUSE DRAIN, DENOTED HD CH

**SERVICE OFFSET TABLE**

STREET NAME	ROAD RESERVE WIDTH	GAS		RECYCLED WATER		DRINKING WATER		ELECTRICITY		TELCO		SEWER	
		OFFSET	SIDE	OFFSET	SIDE	OFFSET	SIDE	OFFSET	SIDE	OFFSET	SIDE	OFFSET	SIDE
INVERMAY CIRCUIT (SOUTH OF LOT 5505)	16.00m	2.05m	SOUTH	2.50m	SOUTH	3.00m	SOUTH	2.40m	NORTH	1.85m	NORTH	1.00m	SOUTH
INVERMAY CIRCUIT (NORTH OF LOT 5508)	16.00m	2.05m	SOUTH	2.50m	SOUTH	3.00m	SOUTH	2.40m	NORTH	1.85m	NORTH	1.00m	NORTH
YARANA WAY	16.00m	2.05m	SOUTH	2.50m	SOUTH	3.00m	SOUTH	2.75m	NORTH	2.00m	NORTH	1.00m	SOUTH (FUTURE)
FELLOWS ROAD	22.00m	2.85m	EAST	3.30m	EAST	3.80m	EAST	2.75m	WEST	2.00m	WEST	1.00m	WEST
TWYFORD STREET	16.00m	2.10m	EAST	2.55m	EAST	3.05m	EAST	2.60m	WEST	1.85m	WEST	1.00m	EAST
ERROL BOULEVARD	31.00m	2.05m	WEST	2.50m	WEST	3.00m	WEST	3.35m	EAST	2.60m	EAST	1.00m	EAST (EX.) WEST (EX.)

NOTE: OFFSETS FOR ELECTRICITY AND TELCO ARE INDICATIVE ONLY. REFER TO APPROVED ELECTRICAL AND TELCO PLANS FOR FINAL INSTALLATION OFFSETS.

**WARNING**  
**BEWARE OF UNDERGROUND SERVICES**

THE LOCATIONS OF UNDERGROUND SERVICES ARE APPROXIMATE ONLY AND THEIR EXACT POSITION SHOULD BE PROVEN ON SITE. NO GUARANTEE IS GIVEN THAT ALL EXISTING SERVICES ARE SHOWN. IT IS THE CONTRACTOR'S RESPONSIBILITY TO CONFIRM THE PHYSICAL LOCATION OF ALL EXISTING SERVICES PRIOR TO COMMENCEMENT OF ANY WORKS.

CAD FILE: F:\SYNERGY\TEMP\1205\ENERGY\SERVERSERVICE\244\B992C04F-D1E3-4E37-93E9-8FC52889A3D5\17040-55-RD301.DWG  
 PLOT DATE: Mon Dec 18 11:24:19 2023

2	LOT 5521 GW CONDUIT MOVED	J.J.	18.11.23
1	COUNCIL COMMENTS	J.J.	14.11.23
0	CONSTRUCTION ISSUE	J.J.	27.09.23
REV	DESCRIPTION	APPROVED	DATE

DRAWN: R.MONTGOMERY  
 DESIGNED: A.ARABO  
 VERIFIED: S.BUGOSS  
 APPROVED: J.JOYCE

H 1 : 500  
 @ A1

CLIENT:

**merrifield**

**MAB GPC**

**verve**

Ground Floor, 207-213 Waverley Road,  
Malvern East VIC 3145  
TEL : 03 8573 1500 verveprojects.com  
© Verve Projects Pty Ltd.

COUNCIL: HUME CITY COUNCIL

PROJECT: MERRIFIELD LIVING - SECTION D  
STAGE 55  
MICKLEHAM

TITLE: SERVICES PLAN

ISSUE: **CONSTRUCTION**

MELWAY REF: 366 D1

PROJECT No: 17040-55

DWG No: RD301

REVISION: 2

# PLAN OF SUBDIVISION

## EDITION

## PS 913260H

### LOCATION OF LAND

**PARISH:** MICKLEHAM  
**TOWNSHIP:** -  
**SECTION:** -  
**CROWN ALLOTMENT:** -  
**CROWN PORTION:** 25, 26 & 28 (PARTS)  
**TITLE REFERENCE:** VOL FOL

**LAST PLAN REFERENCE:** LOT R ON PS908920U

**POSTAL ADDRESS:** (at time of subdivision) DONNYBROOK ROAD MICKLEHAM 3064

**MGA 94 CO-ORDINATES:** (approx. centre of land in plan) E 314 800 N 5 845 400 **ZONE:** 55

Council Name: Hume City Council

Council Reference Number: S010310  
Planning Permit Reference: P21549  
SPEAR Reference Number: S220127J

#### Certification

This plan is certified under section 6 of the Subdivision Act 1988

Public Open Space

A requirement for public open space under section 18 or 18A of the Subdivision Act 1988 has not been made

Digitally signed by: Katrina Toogood for Hume City Council on 16/01/2024

### VESTING OF ROADS AND/OR RESERVES

### NOTATIONS

#### IDENTIFIER

#### COUNCIL/BODY/PERSON

ROAD R1  
RESERVE No.1

HUME CITY COUNCIL  
JEMENA ELECTRICITY NETWORKS (VIC) LTD

#### STAGING

~~THIS IS~~ IS NOT A STAGED SUBDIVISION  
PLANNING PERMIT NO. P21549

#### SURVEY

~~THIS PLAN IS~~ THIS PLAN IS ~~TO NOT~~ BASED ON SURVEY VIDE BP3204G  
THIS SURVEY HAS BEEN CONNECTED TO PERMANENT MARKS NO(S)  
IN PROCLAIMED SURVEY AREA NO. 74 11, 21, 222 & 289 (MICKLEHAM)  
4, 5, 39 & 70 (KALKALLO)

#### DEPTH LIMITATION


DOES NOT APPLY

LAND SUBDIVIDED (EXCLUDING LOT S) - 2.718ha

LOTS 1 TO 5500 & A TO R (ALL INCLUSIVE) HAVE BEEN OMITTED FROM THIS PLAN.

EASEMENTS E-1, E-12, E-17 TO E-24, E-28 TO E-30, E-33 AND E-34  
(ALL INCLUSIVE) HAVE BEEN OMITTED FROM THIS PLAN.

TANGENT POINTS ARE SHOWN THUS:

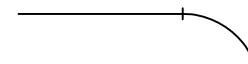

### OTHER PURPOSE OF PLAN

TO REMOVE THAT PART OF DRAINAGE EASEMENT E-6 ON PS908920U NOW CONTAINED IN FELLOWS ROAD ON THIS PLAN.

TO REMOVE THAT PART OF DRAINAGE AND SEWERAGE EASEMENT E-39 ON PS908920U NOW CONTAINED IN ERROL BOULEVARD, YARANA WAY AND FELLOWS ROAD ON THIS PLAN.

### GROUND FOR REMOVAL OF EASEMENTS

BY AGREEMENT OF ALL INTERESTED PARTIES PURSUANT TO SECTION 6(1)(k)(iv) OF THE SUBDIVISION ACT 1988.

### EASEMENT INFORMATION

LEGEND: E - ENCUMBERING EASEMENT, CONDITION IN CROWN GRANT IN THE NATURE OF AN EASEMENT OR OTHER ENCUMBRANCE A - APPURTENANT EASEMENT

SUBJECT LAND	PURPOSE	WIDTH (metres)	ORIGIN	LAND BENEFITED/IN FAVOUR OF
		SEE	SHEET 2	

MERRIFIELD - 55

47 LOTS AND BALANCE LOT S

LICENSED SURVEYOR GREGORY STUART WILLIAMS

DATE 06/11/23

REFERENCE 329005-ST55

DRAWING 329005-ST55-AH

ORIGINAL SHEET SIZE A3

SHEET 1 OF 12 SHEETS

Digitally signed by: Gregory S Williams, Licensed Surveyor,  
Surveyor's Plan Version (H),  
20/11/2023, SPEAR Ref: S220127J

# PLAN OF SUBDIVISION

# PS 913260H

## EASEMENT INFORMATION

LEGEND: E - ENCUMBERING EASEMENT, CONDITION IN CROWN GRANT IN THE NATURE OF AN EASEMENT OR OTHER ENCUMBRANCE A - APPURTENANT EASEMENT

SUBJECT LAND	PURPOSE	WIDTH (metres)	ORIGIN	LAND BENEFITED/IN FAVOUR OF
E-2	DRAINAGE	SEE DIAG	AR183960X	HUME CITY COUNCIL
E-3 E-3	DRAINAGE SEWERAGE	SEE DIAG SEE DIAG	PS905697L PS908920U	HUME CITY COUNCIL YARRA VALLEY WATER CORPORATION
E-4 E-4	DRAINAGE SEWERAGE	SEE DIAG SEE DIAG	PS908920U PS908920U	HUME CITY COUNCIL YARRA VALLEY WATER CORPORATION
E-5	DRAINAGE	SEE DIAG	THIS PLAN	HUME CITY COUNCIL
E-6 E-6	DRAINAGE DRAINAGE	SEE DIAG SEE DIAG	PS908920U PS908920U	HUME CITY COUNCIL MELBOURNE WATER CORPORATION
E-7	DRAINAGE	SEE DIAG	PS908920U	HUME CITY COUNCIL
E-8	DRAINAGE	SEE DIAG	PS845592H	HUME CITY COUNCIL
E-9 E-9	DRAINAGE SEWERAGE	SEE DIAG SEE DIAG	PS908920U PS908920U	MELBOURNE WATER CORPORATION YARRA VALLEY WATER CORPORATION
E-10 E-10 E-10	DRAINAGE DRAINAGE SEWERAGE	SEE DIAG SEE DIAG SEE DIAG	THIS PLAN PS908920U PS908920U	HUME CITY COUNCIL MELBOURNE WATER CORPORATION YARRA VALLEY WATER CORPORATION
E-11 E-11	DRAINAGE SEWERAGE	SEE DIAG SEE DIAG	THIS PLAN THIS PLAN	HUME CITY COUNCIL YARRA VALLEY WATER CORPORATION
E-13	SEWERAGE	SEE DIAG	PS845592H	YARRA VALLEY WATER CORPORATION
E-14 E-14	DRAINAGE SEWERAGE	SEE DIAG SEE DIAG	PS845592H PS845592H	HUME CITY COUNCIL YARRA VALLEY WATER CORPORATION
E-15	DRAINAGE	SEE DIAG	PS835648N	HUME CITY COUNCIL
E-16	SEWERAGE	SEE DIAG	PS835648N	YARRA VALLEY WATER CORPORATION
E-25	DRAINAGE	SEE DIAG	PS900054J	HUME CITY COUNCIL
E-26	SEWERAGE	SEE DIAG	PS900054J	YARRA VALLEY WATER CORPORATION
E-27 E-27	DRAINAGE SEWERAGE	SEE DIAG SEE DIAG	PS900054J PS900054J	HUME CITY COUNCIL YARRA VALLEY WATER CORPORATION
E-31	SEWERAGE	SEE DIAG	PS905697L	YARRA VALLEY WATER CORPORATION
E-32 E-32	DRAINAGE SEWERAGE	SEE DIAG SEE DIAG	PS845592H PS900054J	HUME CITY COUNCIL YARRA VALLEY WATER CORPORATION
E-35 E-35	DRAINAGE SEWERAGE	SEE DIAG SEE DIAG	PS905617M PS905617M	HUME CITY COUNCIL YARRA VALLEY WATER CORPORATION
E-36	SEWERAGE	SEE DIAG	PS905668T	YARRA VALLEY WATER CORPORATION
E-37 E-37 E-37	DRAINAGE DRAINAGE SEWERAGE	SEE DIAG SEE DIAG SEE DIAG	PS905668T PS908920U PS905668T	HUME CITY COUNCIL MELBOURNE WATER CORPORATION YARRA VALLEY WATER CORPORATION
E-38	SEWERAGE	SEE DIAG	THIS PLAN	YARRA VALLEY WATER CORPORATION
E-39 E-39 E-39	DRAINAGE DRAINAGE SEWERAGE	SEE DIAG SEE DIAG SEE DIAG	PS908920U PS908920U PS908920U	HUME CITY COUNCIL MELBOURNE WATER CORPORATION YARRA VALLEY WATER CORPORATION

MERRIFIELD - 55

LICENSED SURVEYOR **GREGORY STUART WILLIAMS**

REFERENCE 329005-ST55

ORIGINAL SHEET SIZE A3

DRAWING 329005-ST55-AH

SHEET 2



Digitally signed by: Gregory S Williams, Licensed Surveyor,  
Surveyor's Plan Version (H),  
20/11/2023, SPEAR Ref: S220127J

Digitally signed by:  
Hume City Council,  
16/01/2024,  
SPEAR Ref: S220127J



# PLAN OF SUBDIVISION


**PS 913260H**

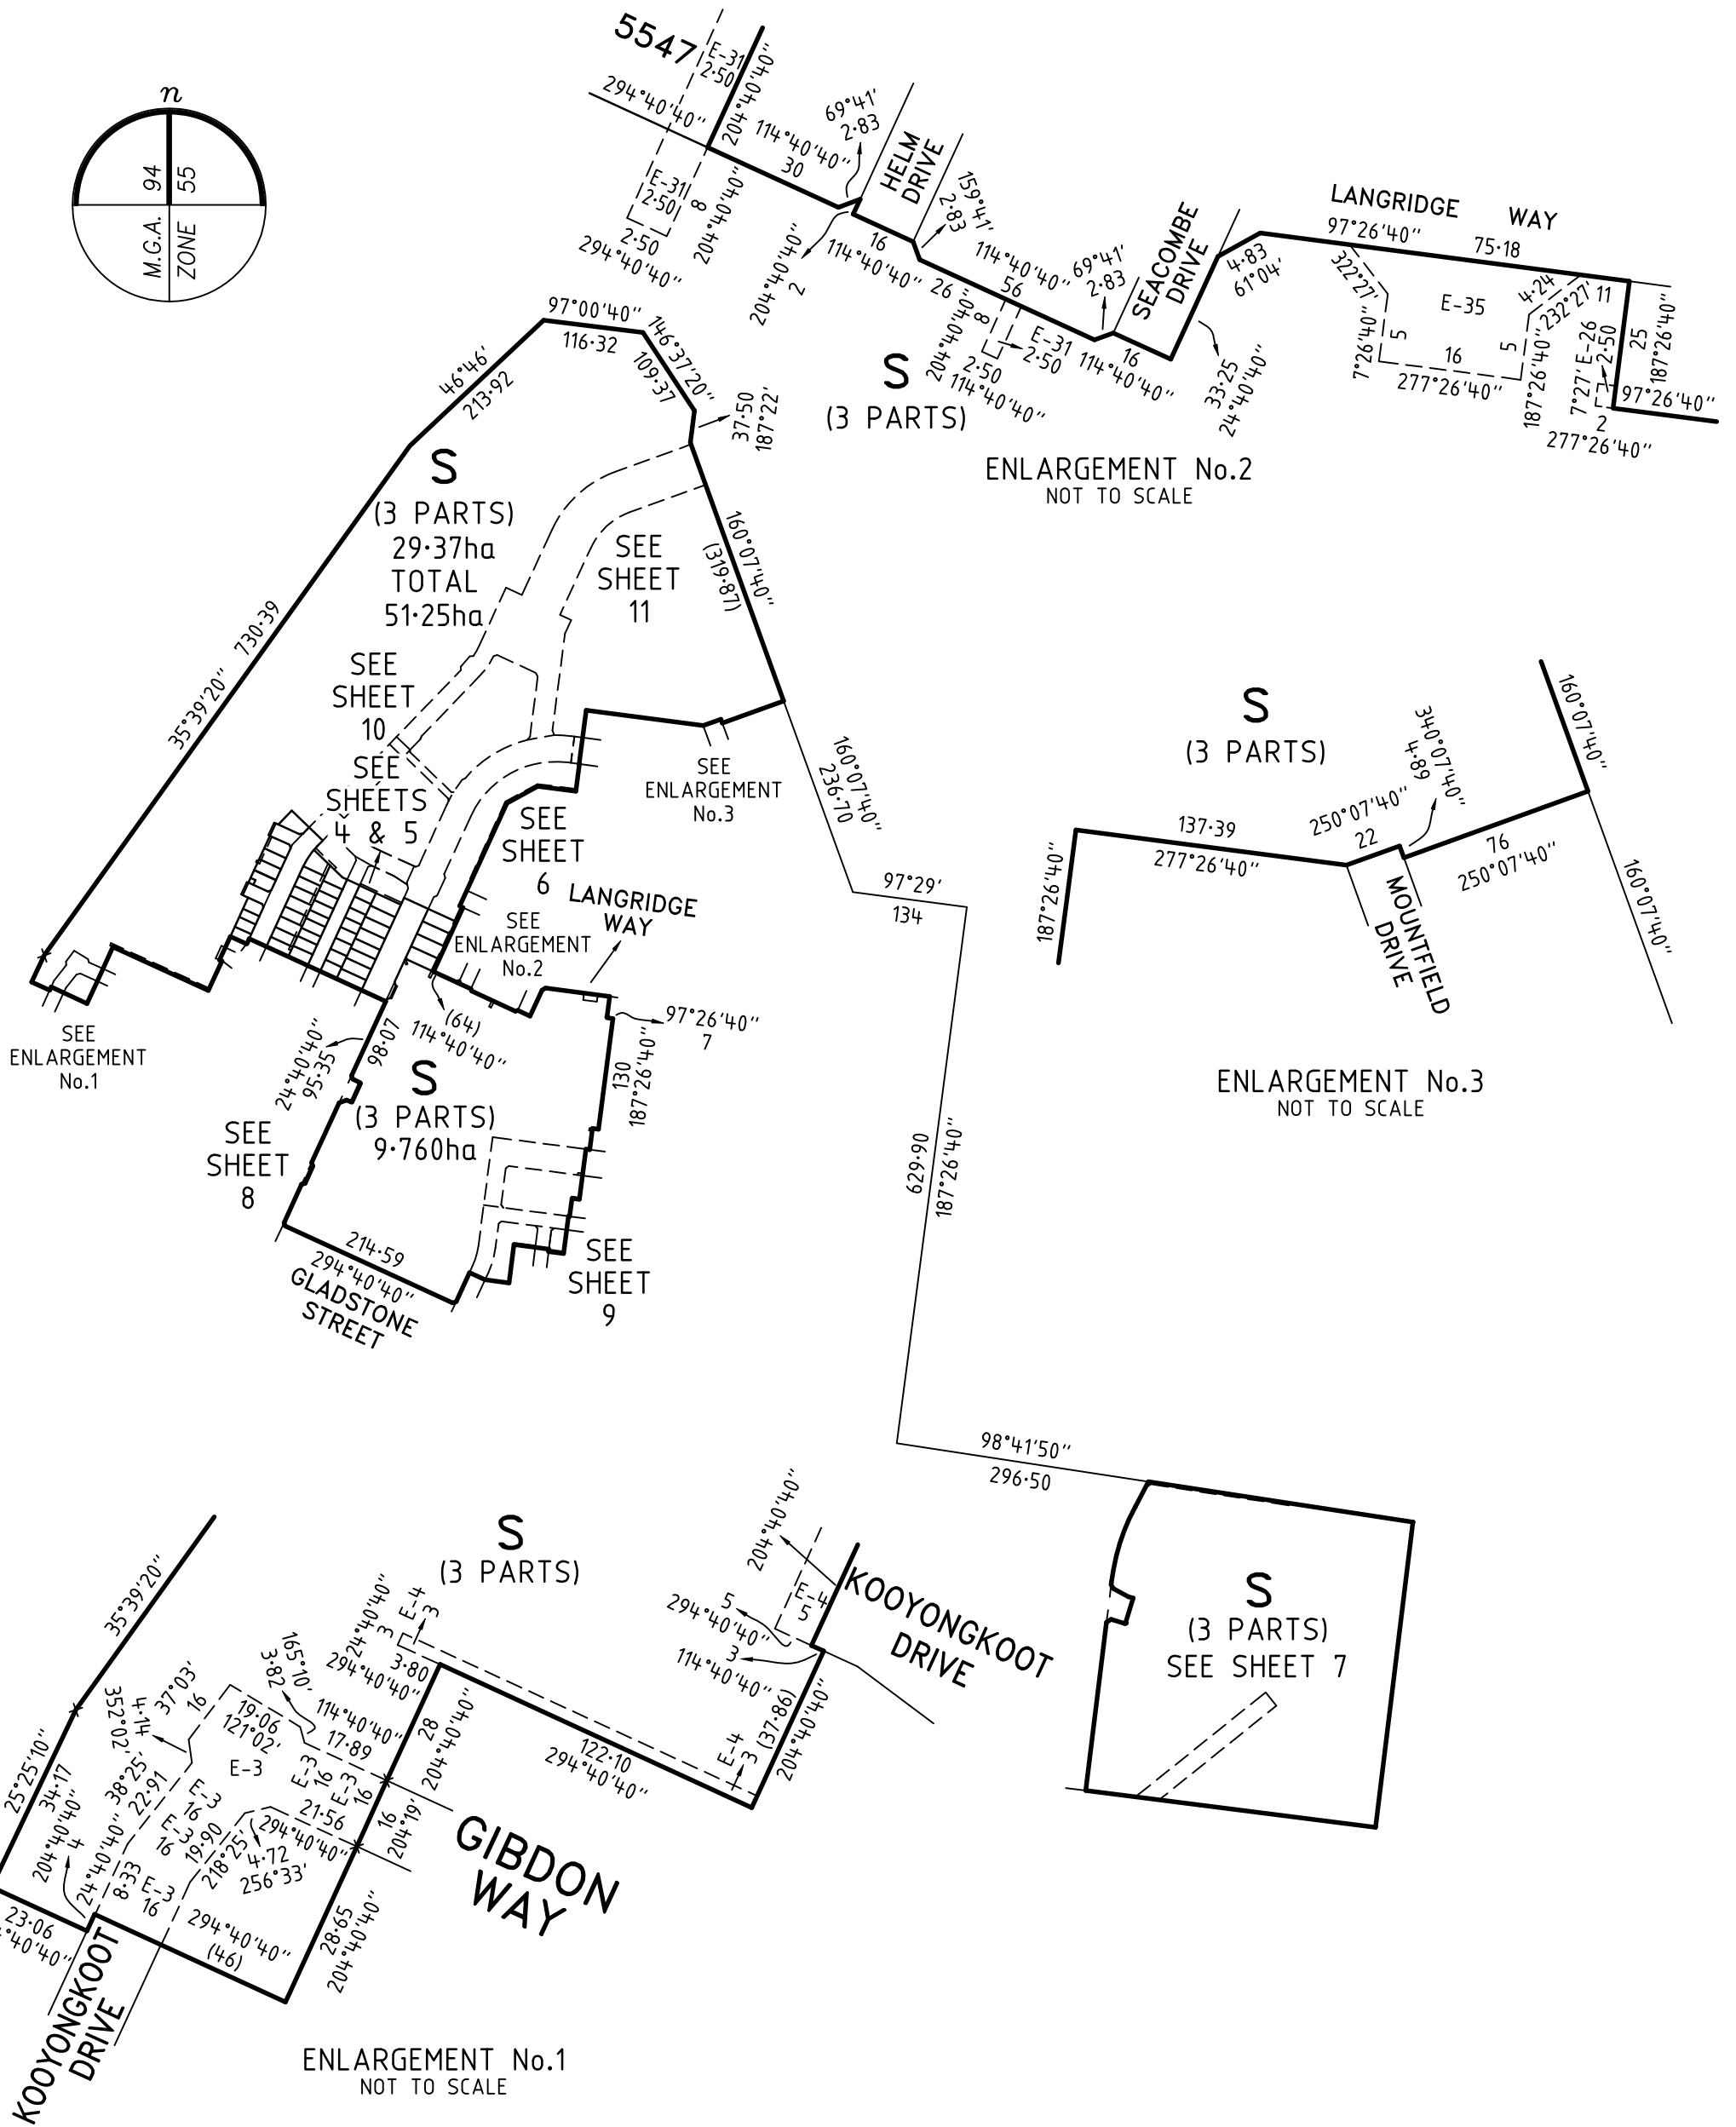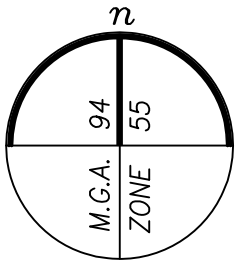

<b>MERRIFIELD - 55</b>	<b>LICENSED SURVEYOR GREGORY STUART WILLIAMS</b>	<b>SCALE 1:7500</b>	75 0 150 300 LENGTHS ARE IN METRES
	<b>REFERENCE 329005-ST55</b>	<b>ORIGINAL SHEET SIZE A3</b>	
	<b>DRAWING 329005-ST55-AH</b>	<b>SHEET 3</b>	
	Digitally signed by: Gregory S Williams, Licensed Surveyor, Surveyor's Plan Version (H), 20/11/2023, SPEAR Ref: S220127J	Digitally signed by: Hume City Council, 16/01/2024, SPEAR Ref: S220127J	

# PLAN OF SUBDIVISION

**PS 913260H**

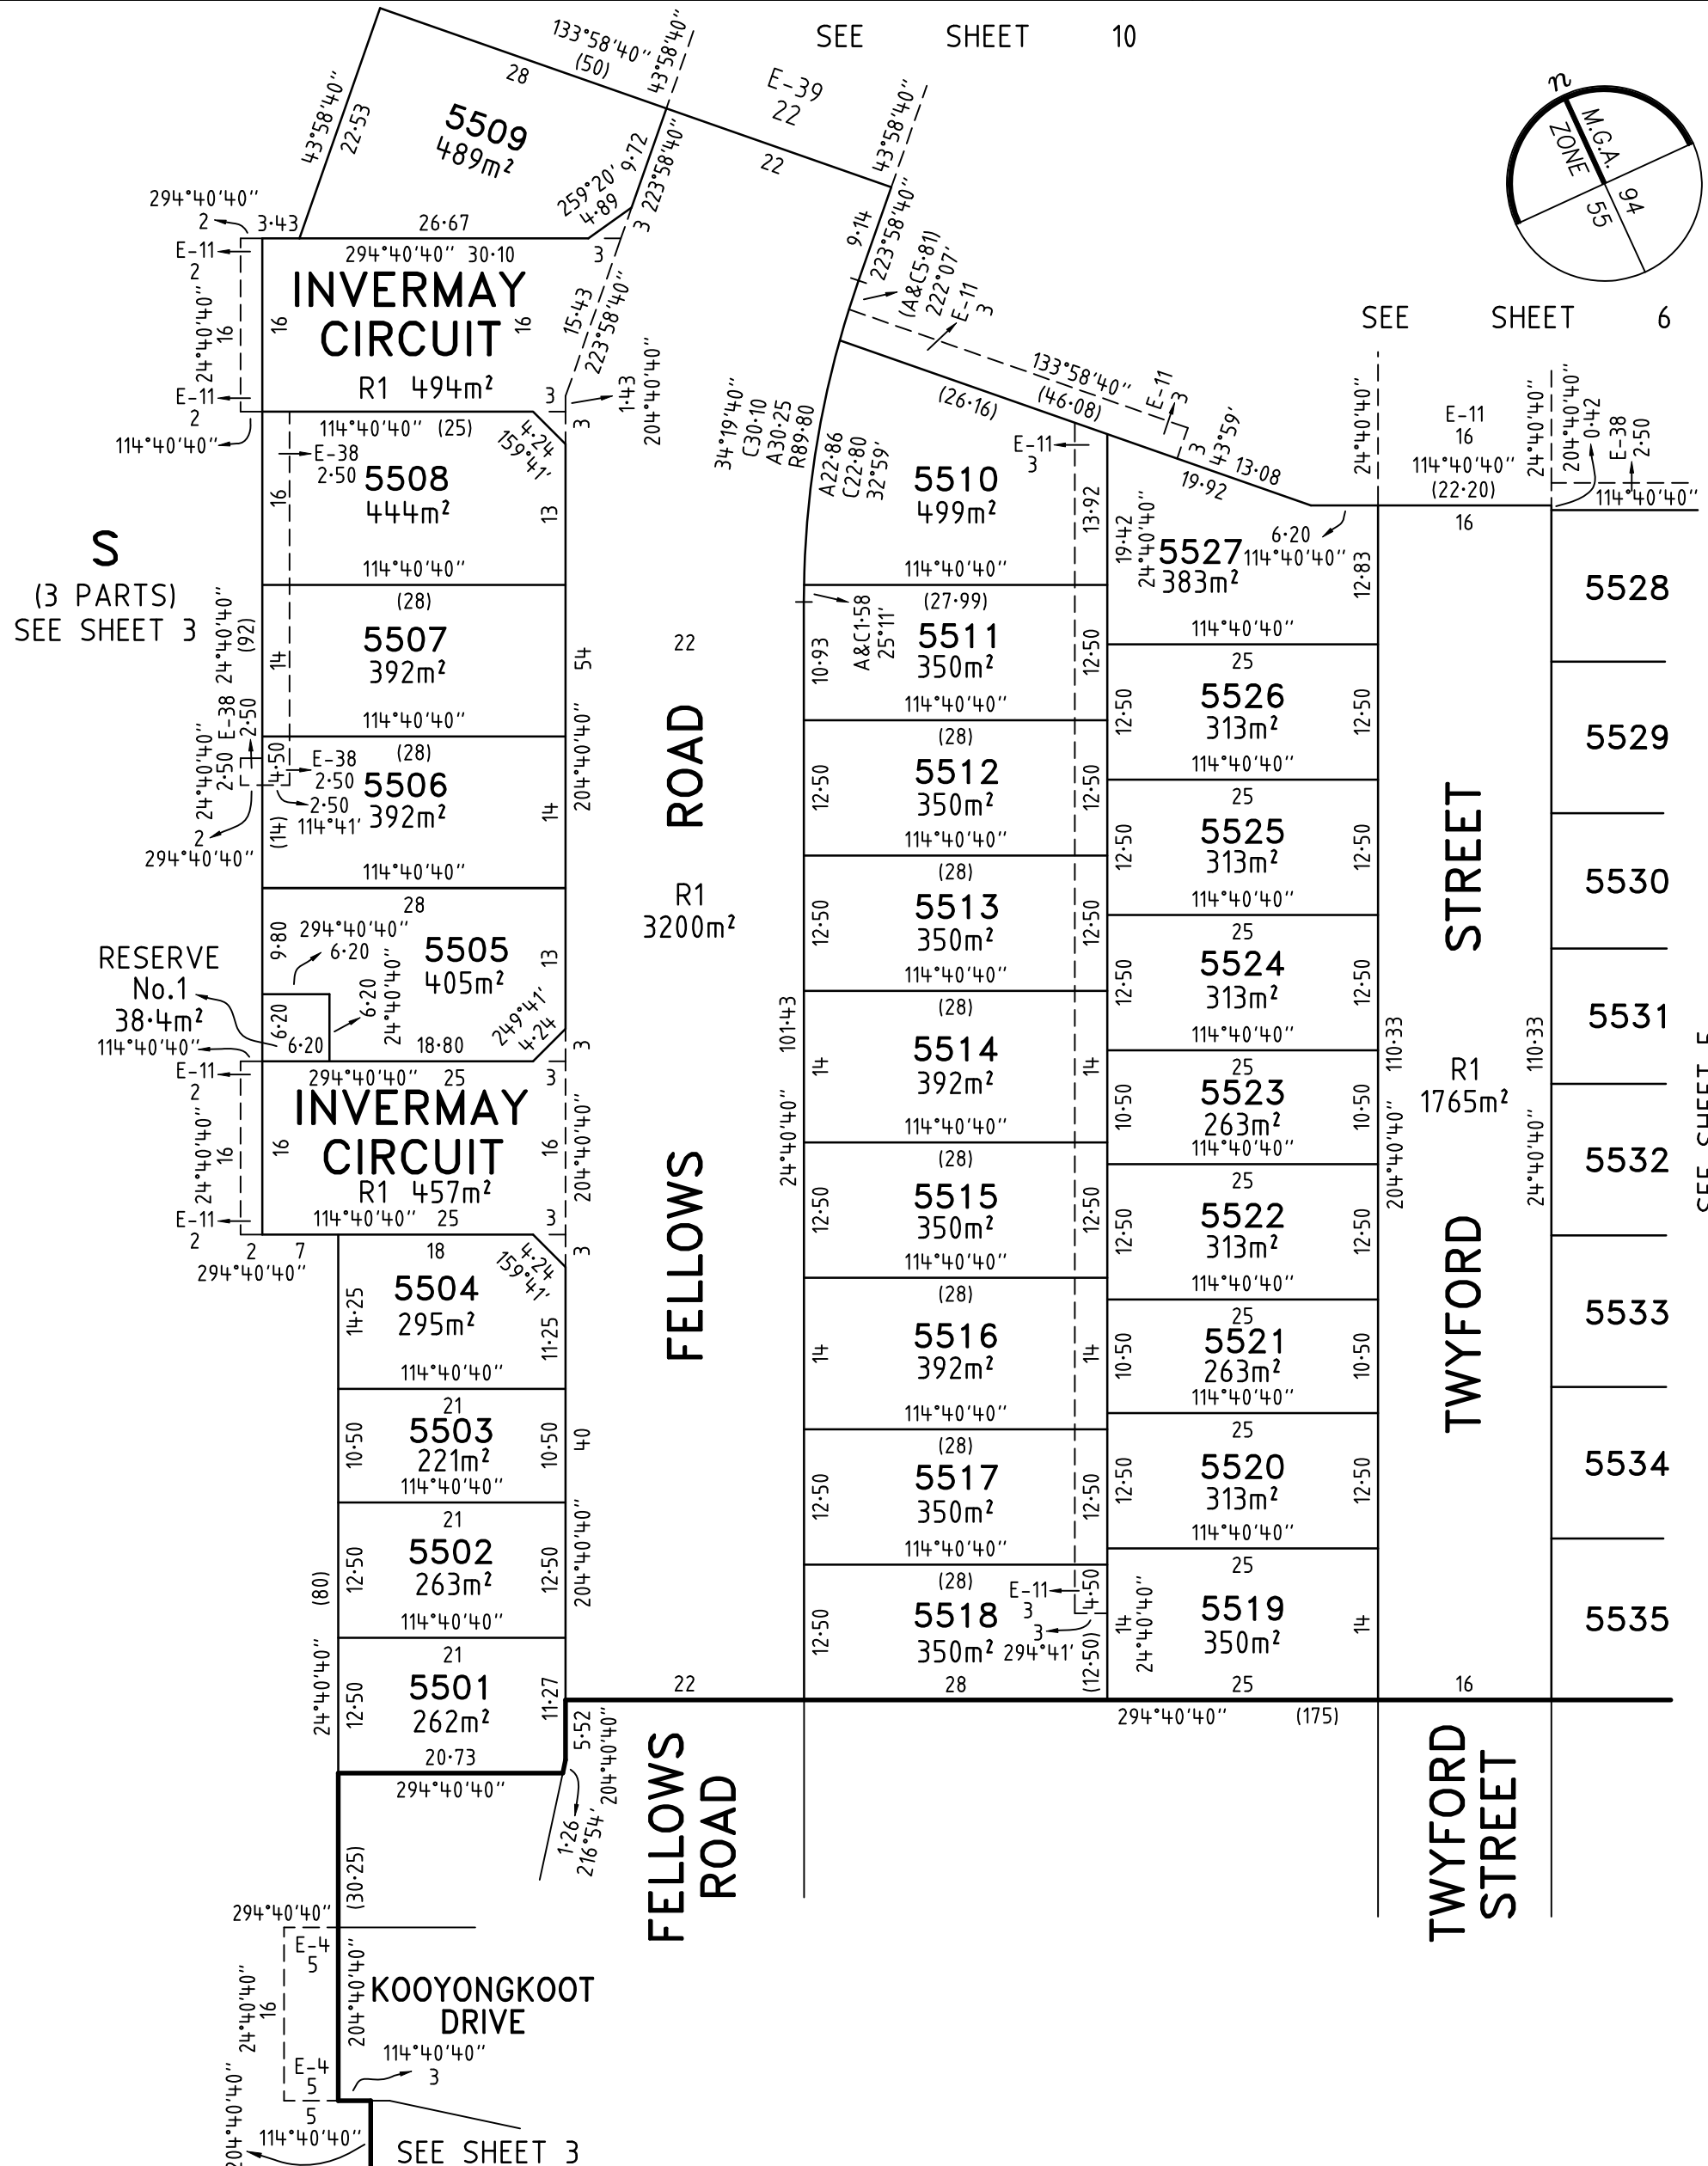


<b>MERRIFIELD - 55</b>	<b>LICENSED SURVEYOR GREGORY STUART WILLIAMS</b>	<b>SCALE 1:600</b>	6 0 12 24 LENGTHS ARE IN METRES
	<b>REFERENCE 329005-ST55</b>	<b>ORIGINAL SHEET SIZE A3</b>	
	<b>DRAWING 329005-ST55-AH</b>	<b>SHEET 4</b>	
Digitally signed by: Gregory S Williams, Licensed Surveyor, Surveyor's Plan Version (H), 20/11/2023, SPEAR Ref: S220127J		Digitally signed by: Hume City Council, 16/01/2024, SPEAR Ref: S220127J	

# PLAN OF SUBDIVISION

## PS 913260H


SEE SHEET 6

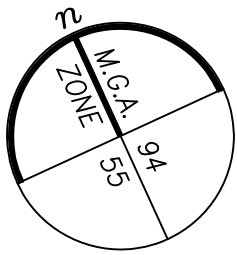

**S**  
(3 PARTS)  
SEE SHEET 3

SEE SHEET 6


**COOLANGATTA DRIVE**

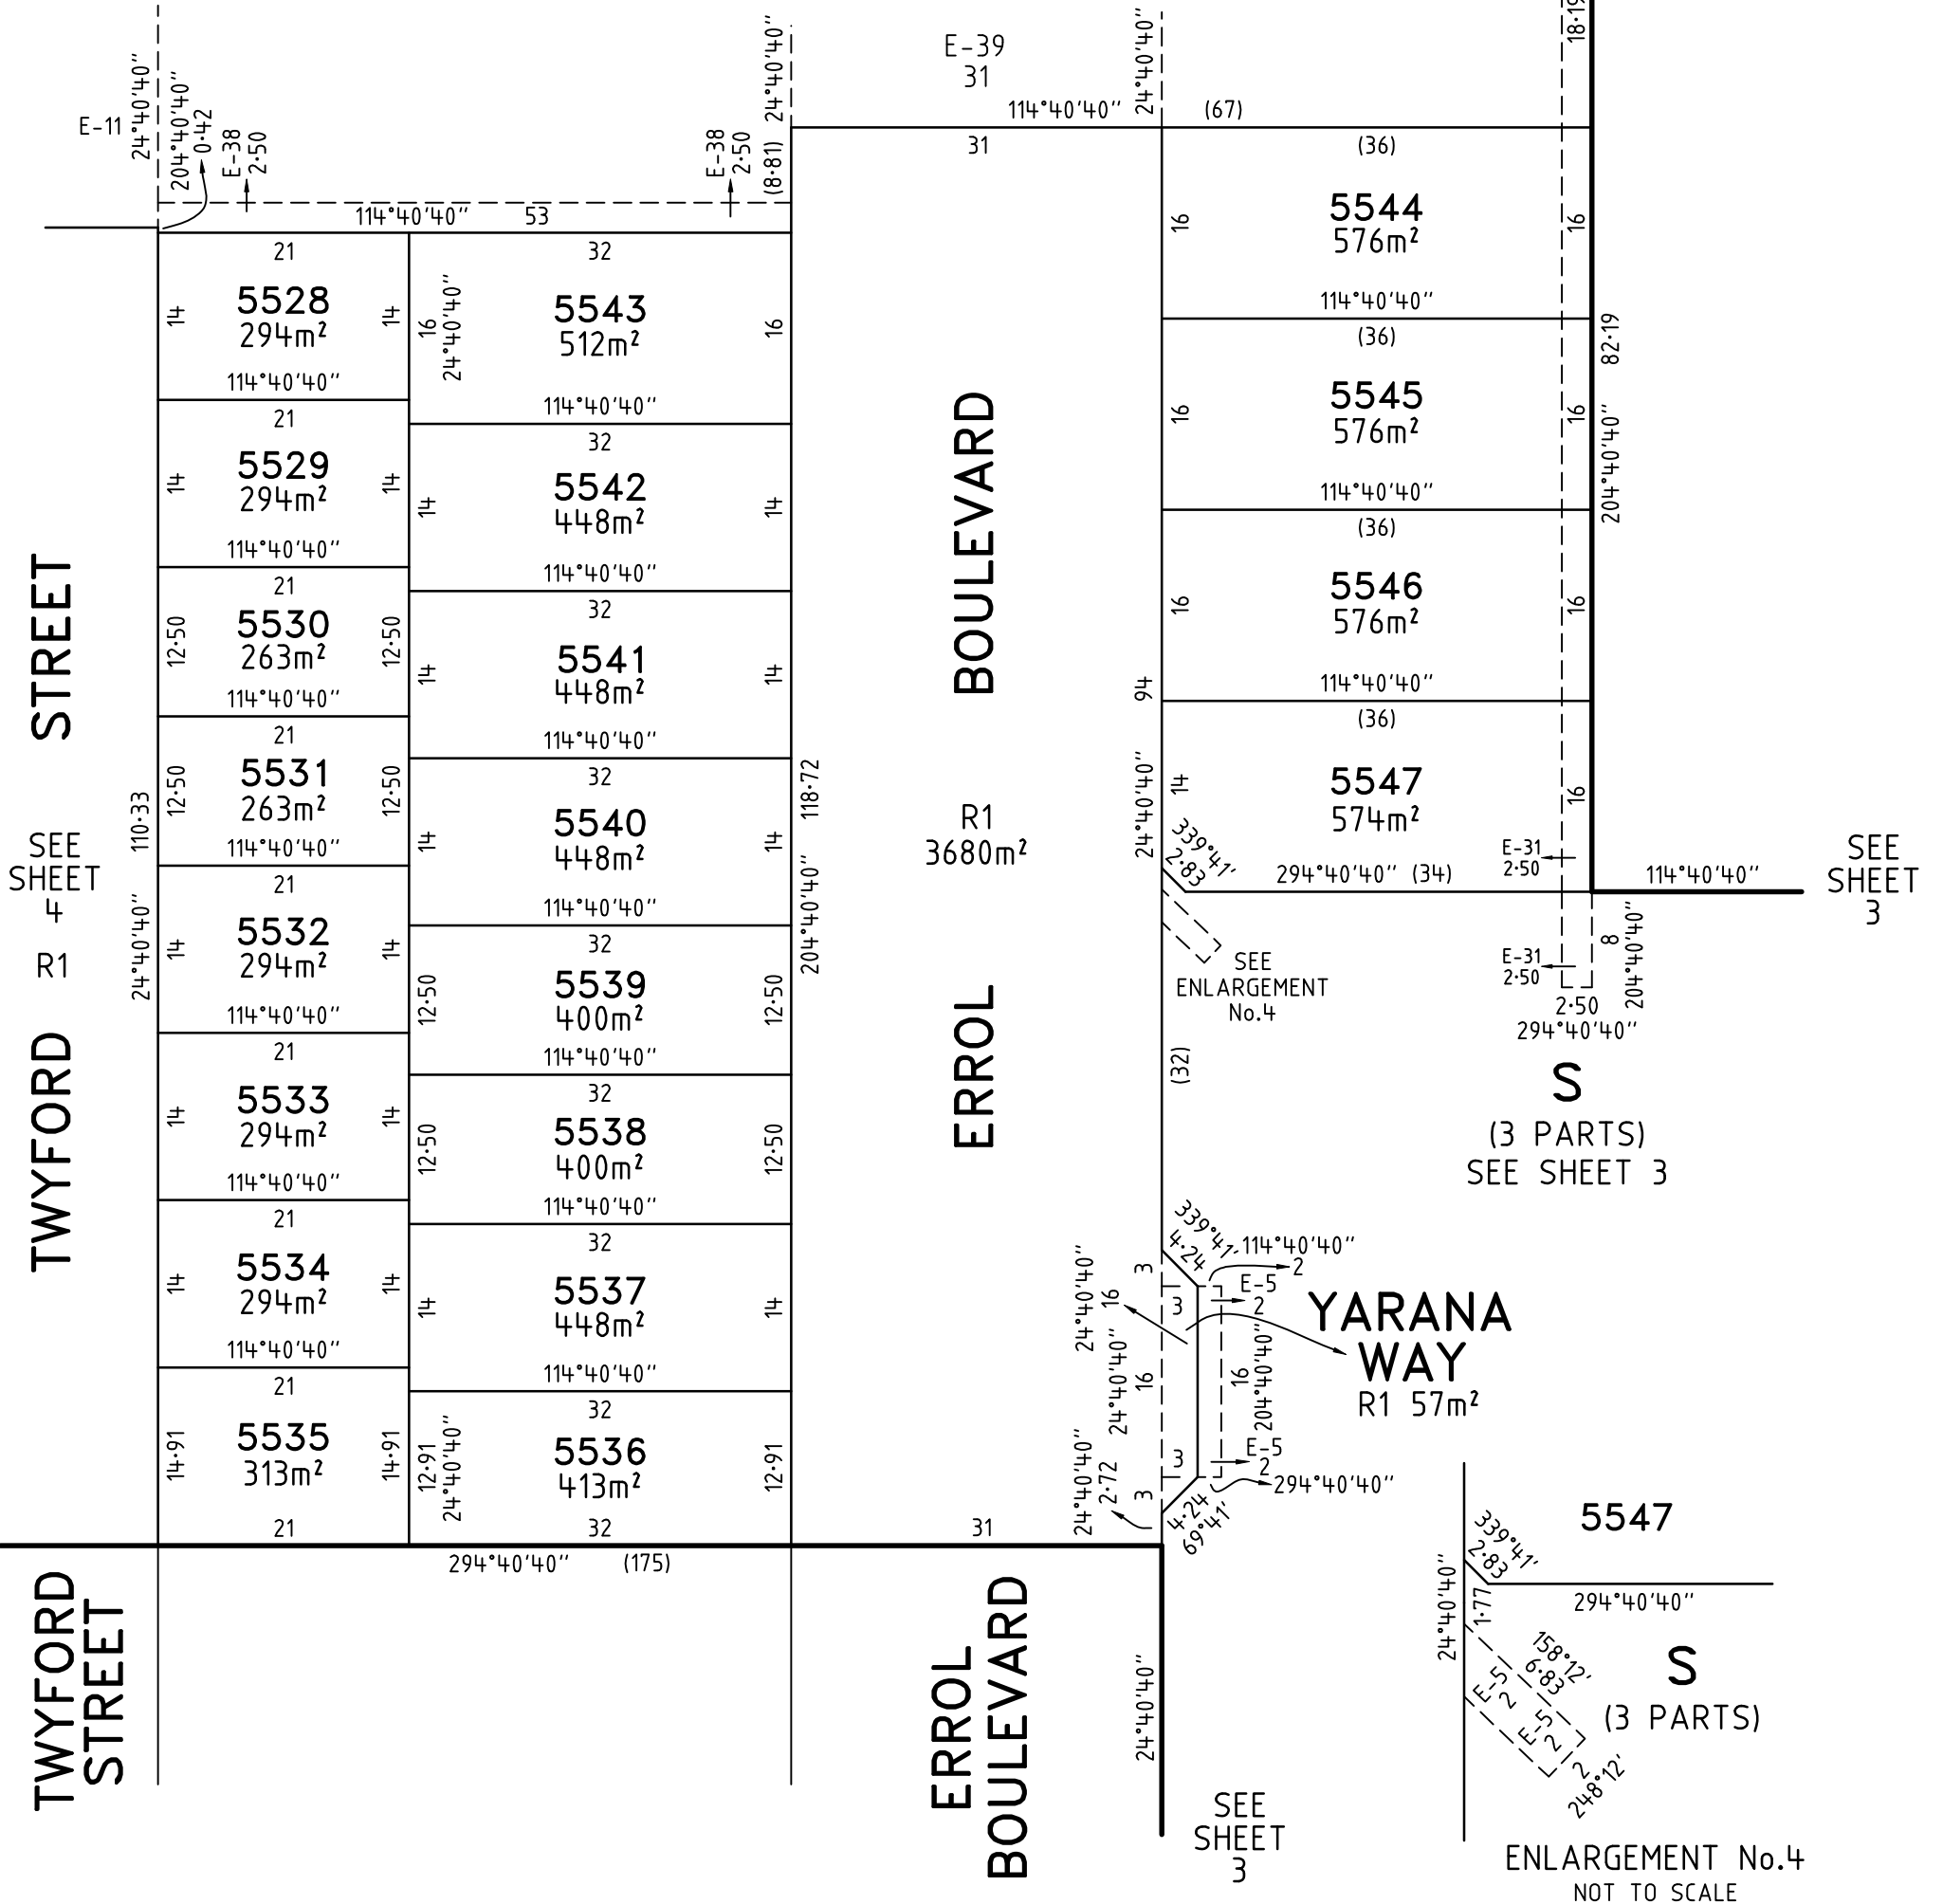

MERRIFIELD - 55

GREGORY STUART WILLIAMS

SCALE  
1:600

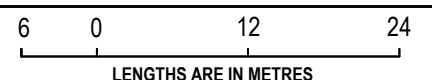

REFERENCE 329005-ST55

ORIGINAL SHEET SIZE A3

DRAWING 329005-ST55-AH



SHEET 5

Digitally signed by: Gregory S Williams, Licensed Surveyor,  
Surveyor's Plan Version (H),  
20/11/2023, SPEAR Ref: S220127J

Digitally signed by:  
Hume City Council,  
16/01/2024,  
SPEAR Ref: S220127J

# PLAN OF SUBDIVISION



PS 913260H

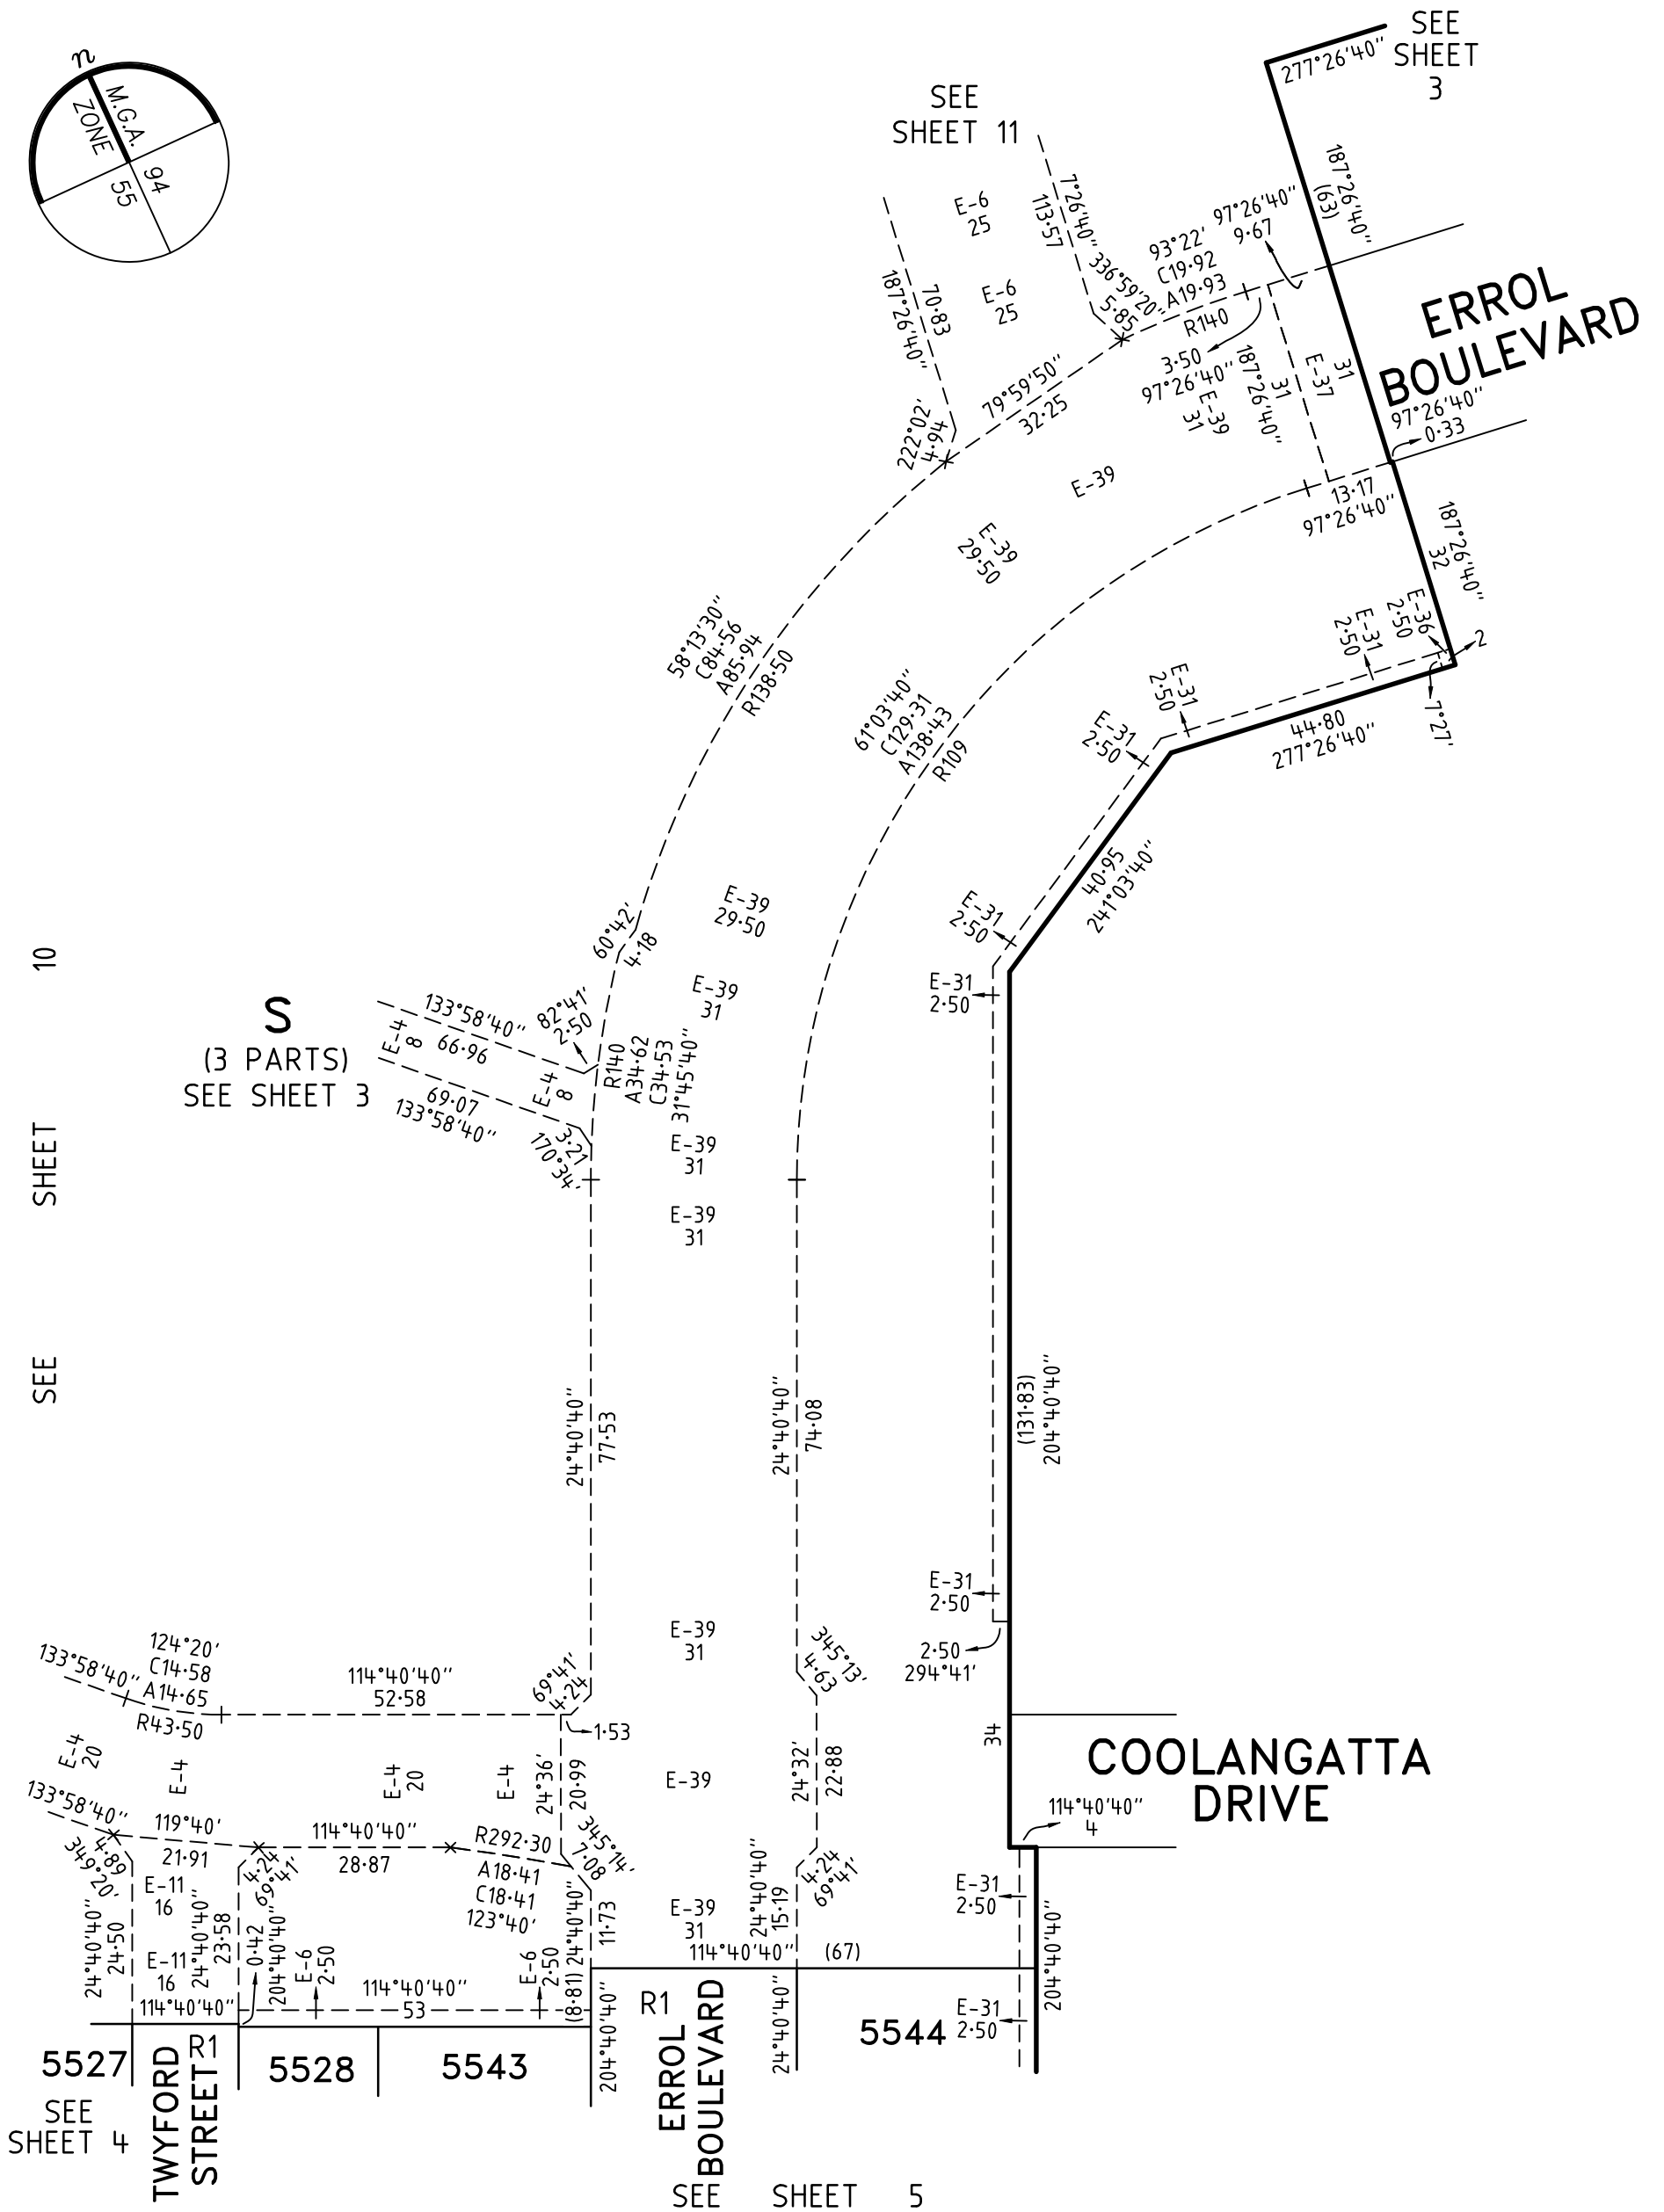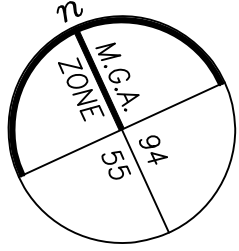

MERRIFIELD - 55	LICENSED SURVEYOR <b>GREGORY STUART WILLIAMS</b>	SCALE 1:1000	10 0 20 40 LENGTHS ARE IN METRES
	REFERENCE 329005-ST55	ORIGINAL SHEET SIZE A3	
	DRAWING 329005-ST55-AH	SHEET 6	
Digitally signed by: Gregory S Williams, Licensed Surveyor, Surveyor's Plan Version (H), 20/11/2023, SPEAR Ref: S220127J		Digitally signed by: Hume City Council, 16/01/2024, SPEAR Ref: S220127J	

# PLAN OF SUBDIVISION


**PS 913260H**

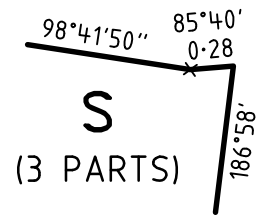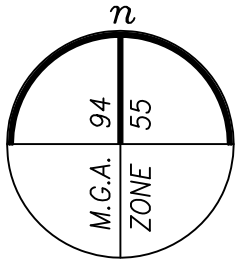

ENLARGEMENT No.5  
NOT TO SCALE

SEE SHEET 3

SEE ENLARGEMENT No.5

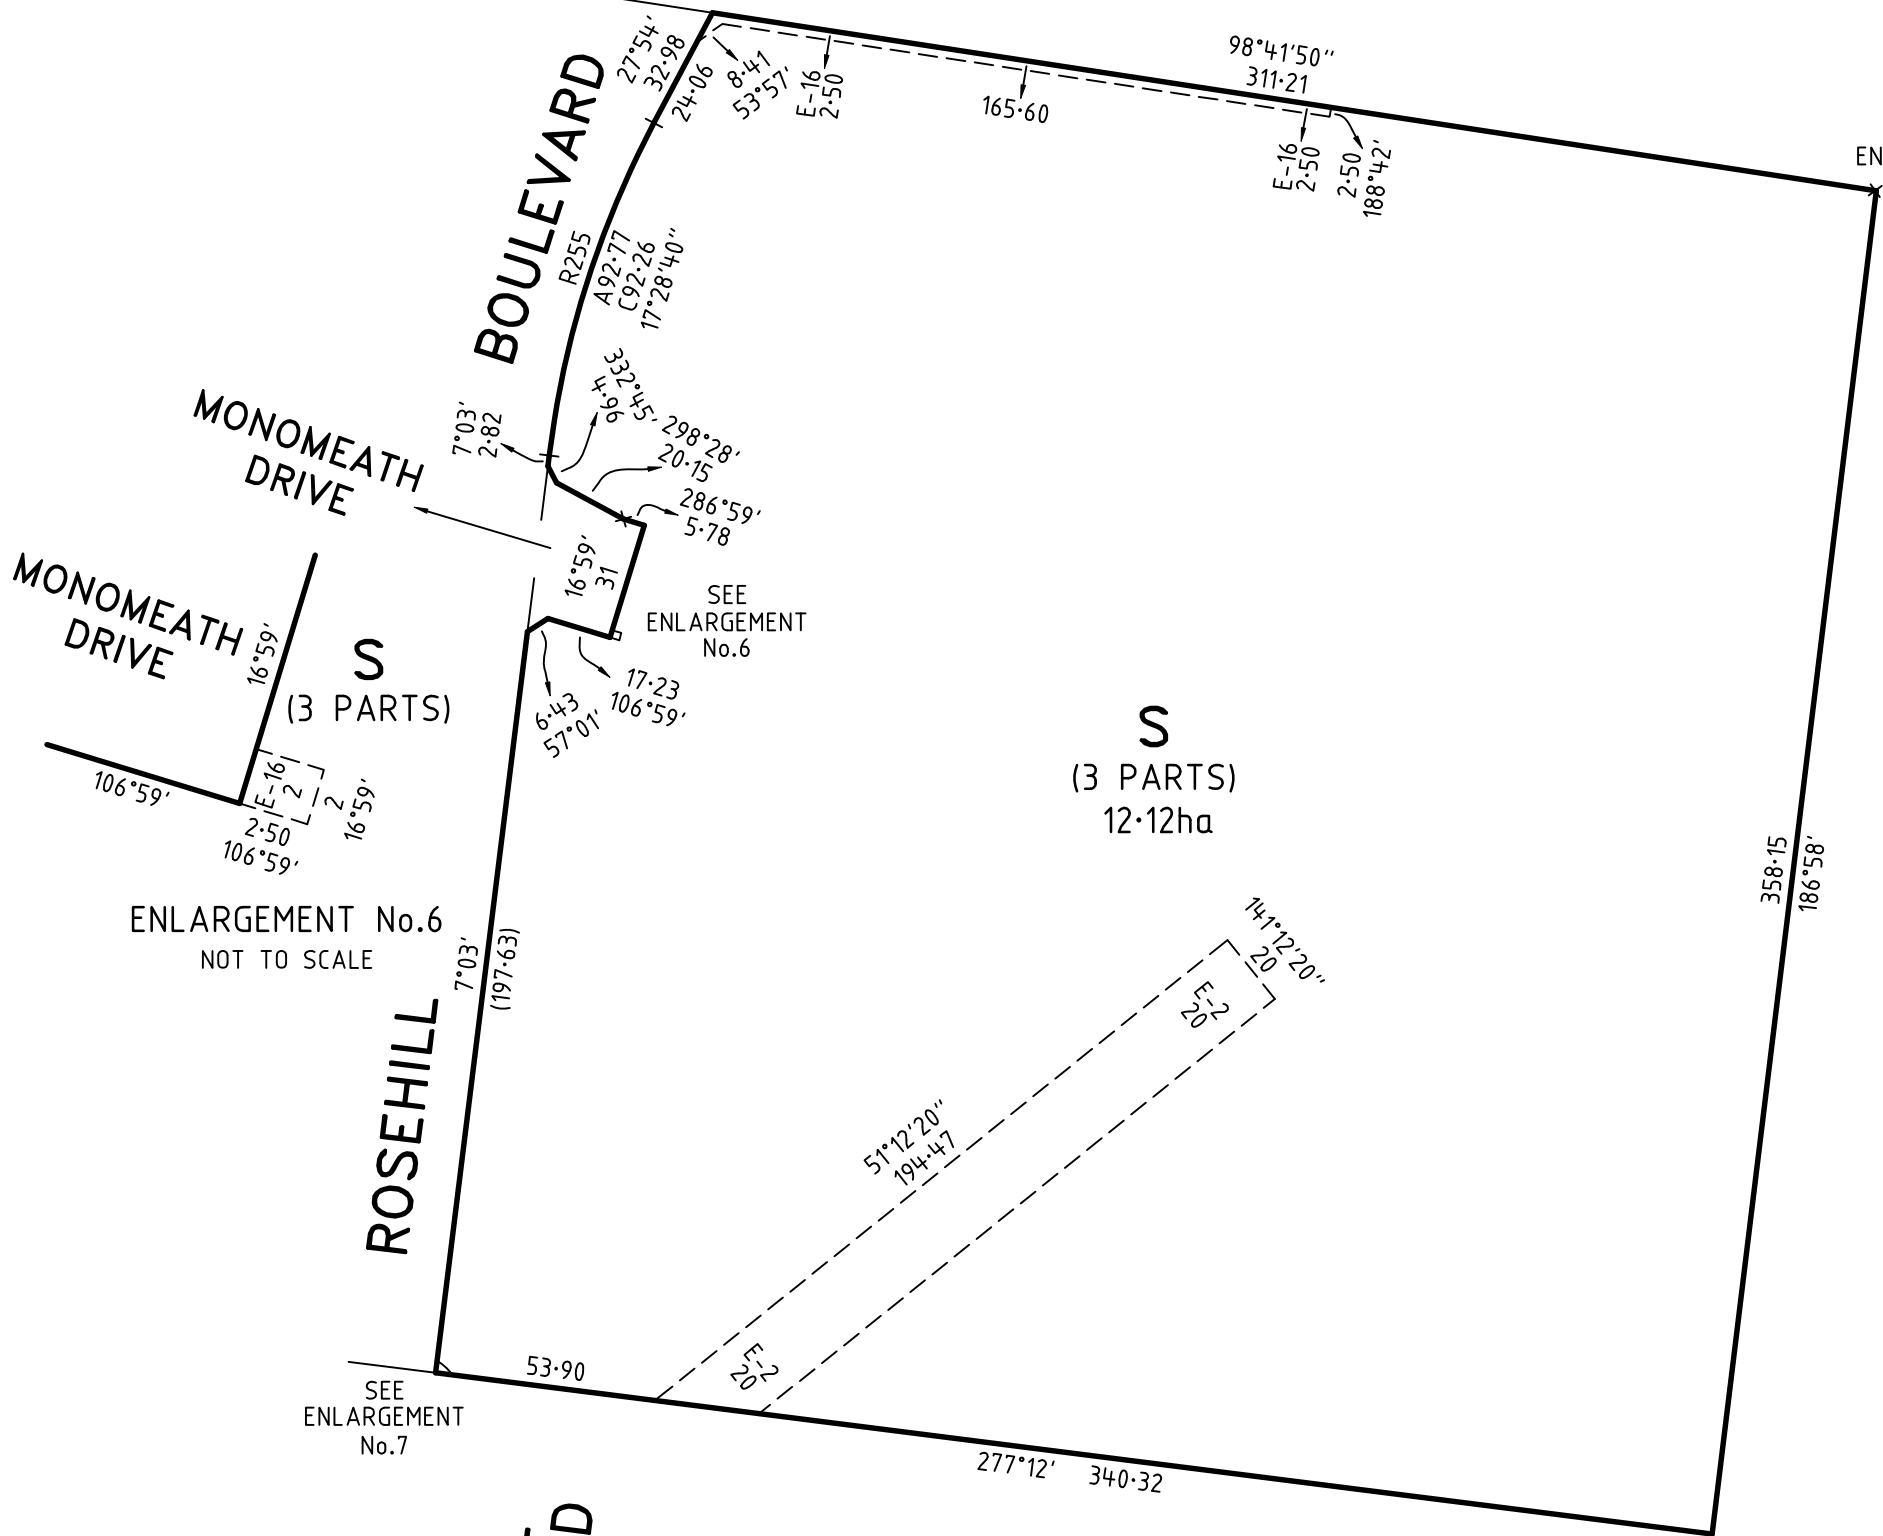

ENLARGEMENT No.6  
NOT TO SCALE


SEE ENLARGEMENT No.7

ENLARGEMENT No.7  
NOT TO SCALE

**MERRIFIELD - 55**

LICENSED SURVEYOR **GREGORY STUART WILLIAMS**

SCALE  
1:2000

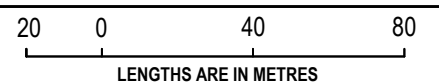

REFERENCE 329005-ST55

ORIGINAL SHEET SIZE A3

DRAWING 329005-ST55-AH



SHEET 7

Digitally signed by: Gregory S Williams, Licensed Surveyor,  
Surveyor's Plan Version (H),  
20/11/2023, SPEAR Ref: S220127J

Digitally signed by:  
Hume City Council,  
16/01/2024,  
SPEAR Ref: S220127J

# PLAN OF SUBDIVISION


**PS 913260H**

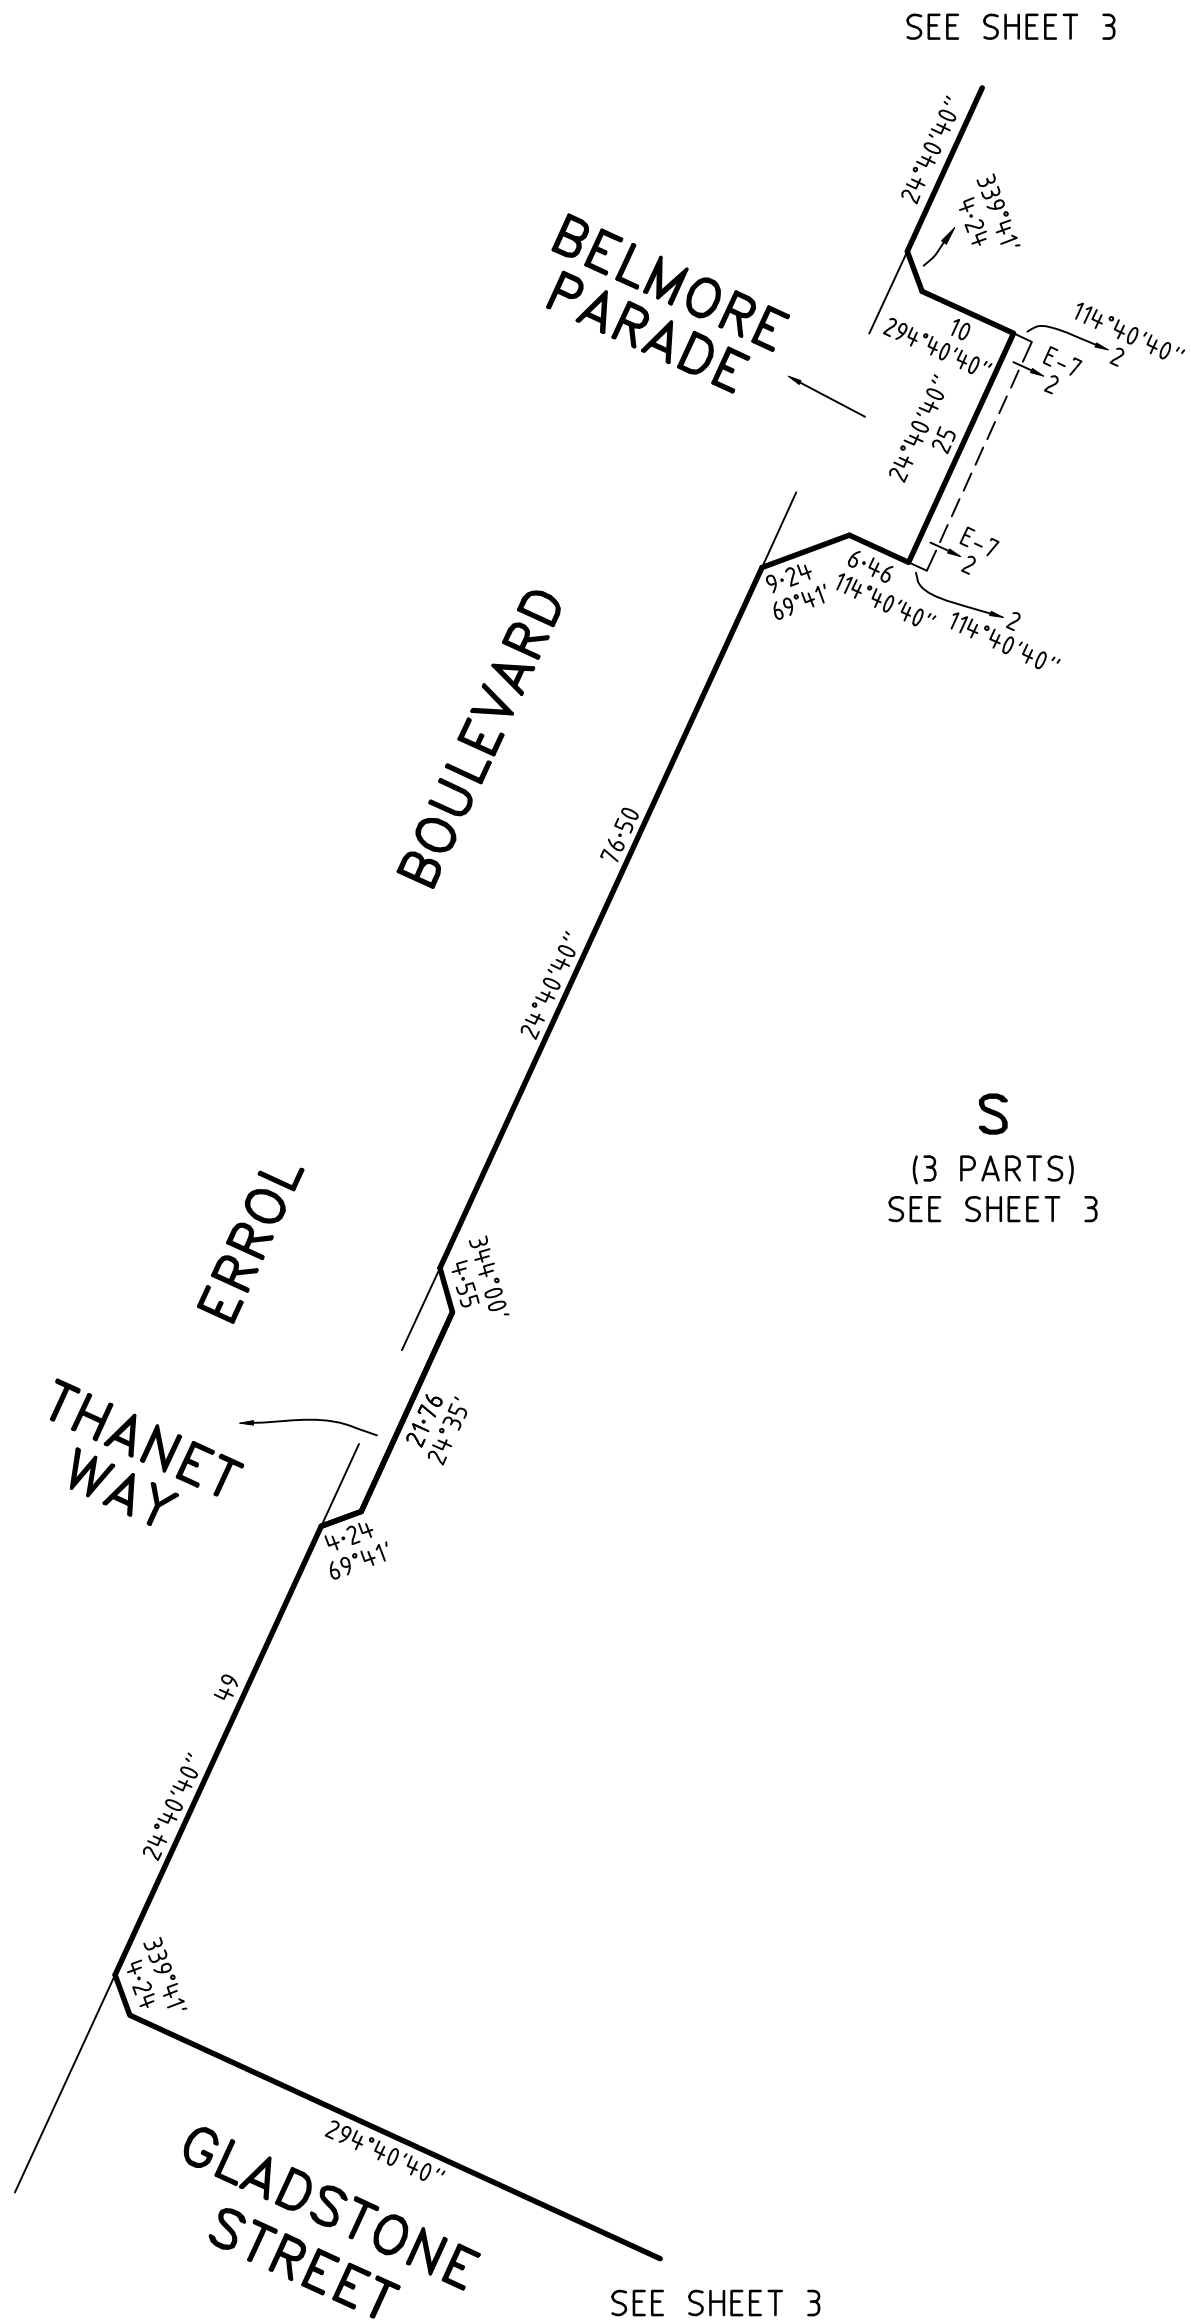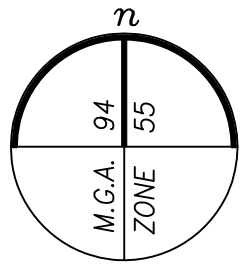

MERRIFIELD - 55

LICENSED SURVEYOR GREGORY STUART WILLIAMS

SCALE  
1:750

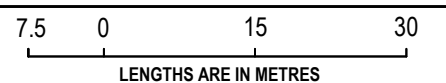

06/11/23

REFERENCE 329005-ST55

ORIGINAL SHEET SIZE A3

DRAWING 329005-ST55-AH


SHEET 8

Digitally signed by: Gregory S Williams, Licensed Surveyor,  
Surveyor's Plan Version (H),  
20/11/2023, SPEAR Ref: S220127J


Digitally signed by:  
Hume City Council,  
16/01/2024,  
SPEAR Ref: S220127J

# PLAN OF SUBDIVISION

PS 913260H

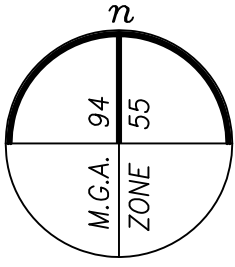



SEE SHEET 3

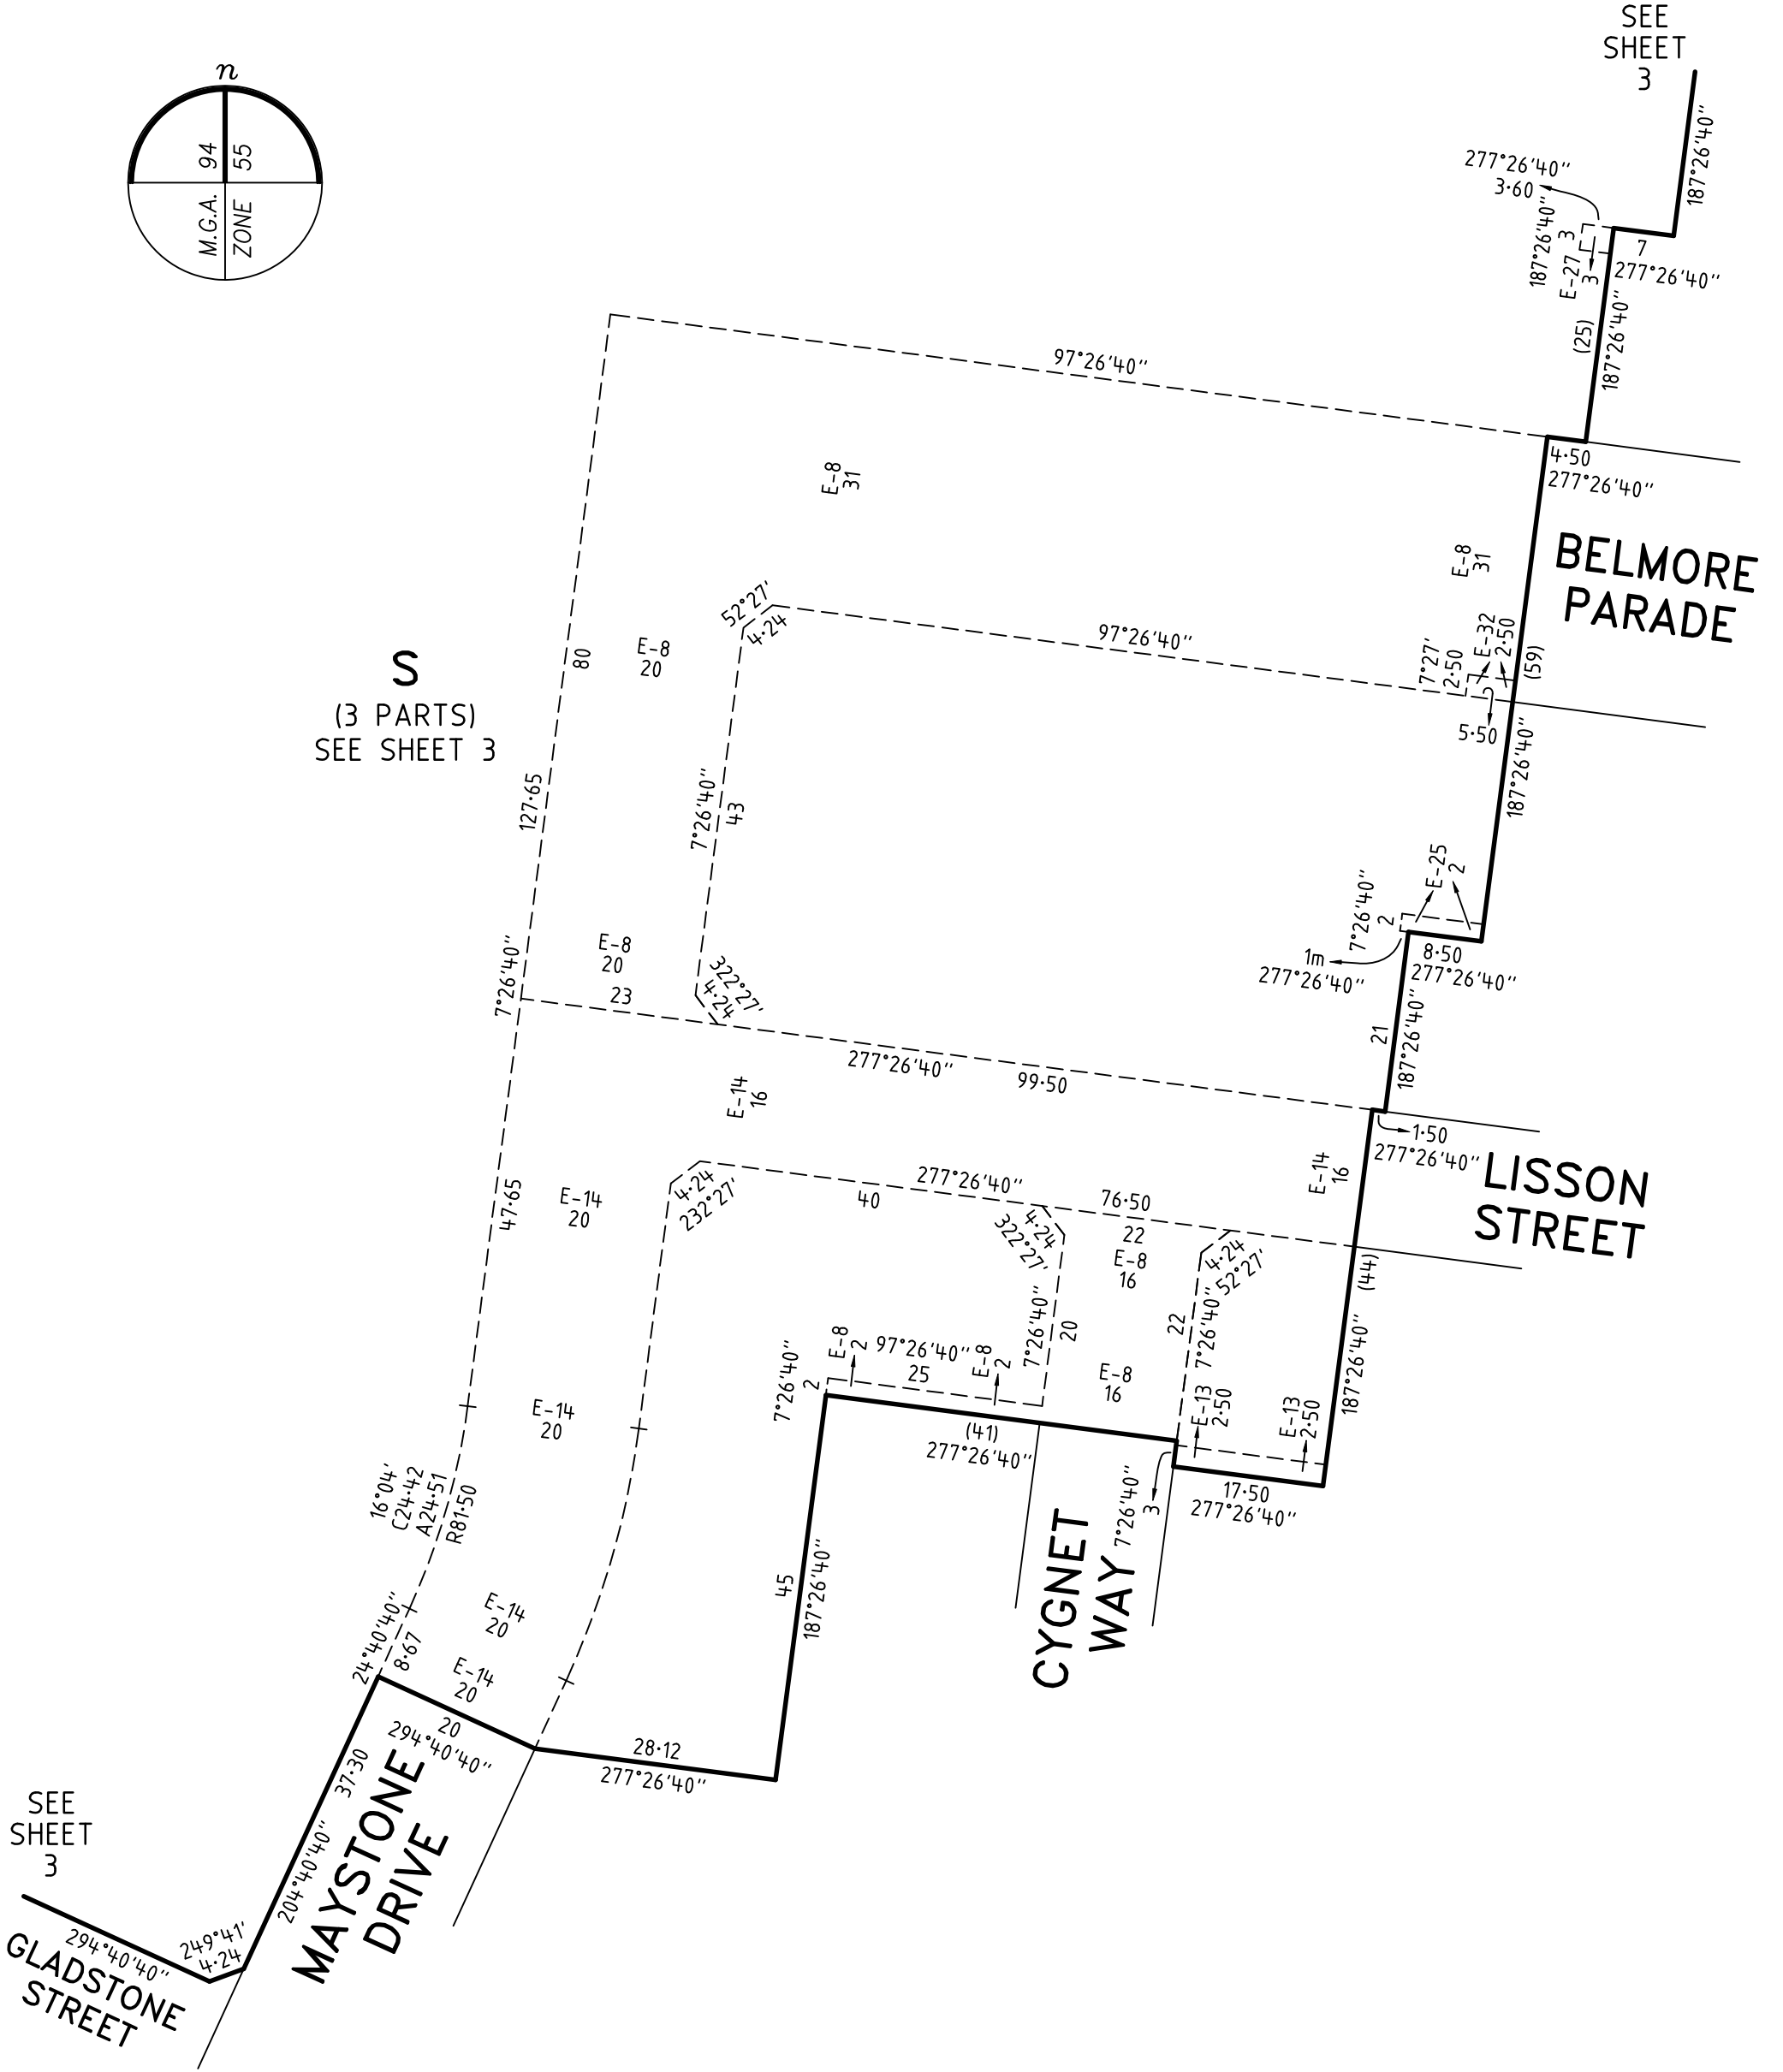

MERRIFIELD - 55	LICENSED SURVEYOR <b>GREGORY STUART WILLIAMS</b>	SCALE 1:750	7.5 0 15 30 LENGTHS ARE IN METRES
	06/11/23	REFERENCE 329005-ST55 DRAWING 329005-ST55-AH	ORIGINAL SHEET SIZE A3 SHEET 9
Digitally signed by: Gregory S Williams, Licensed Surveyor, Surveyor's Plan Version (H), 20/11/2023, SPEAR Ref: S220127J		Digitally signed by: Hume City Council, 16/01/2024, SPEAR Ref: S220127J	

# PLAN OF SUBDIVISION


**PS 913260H**

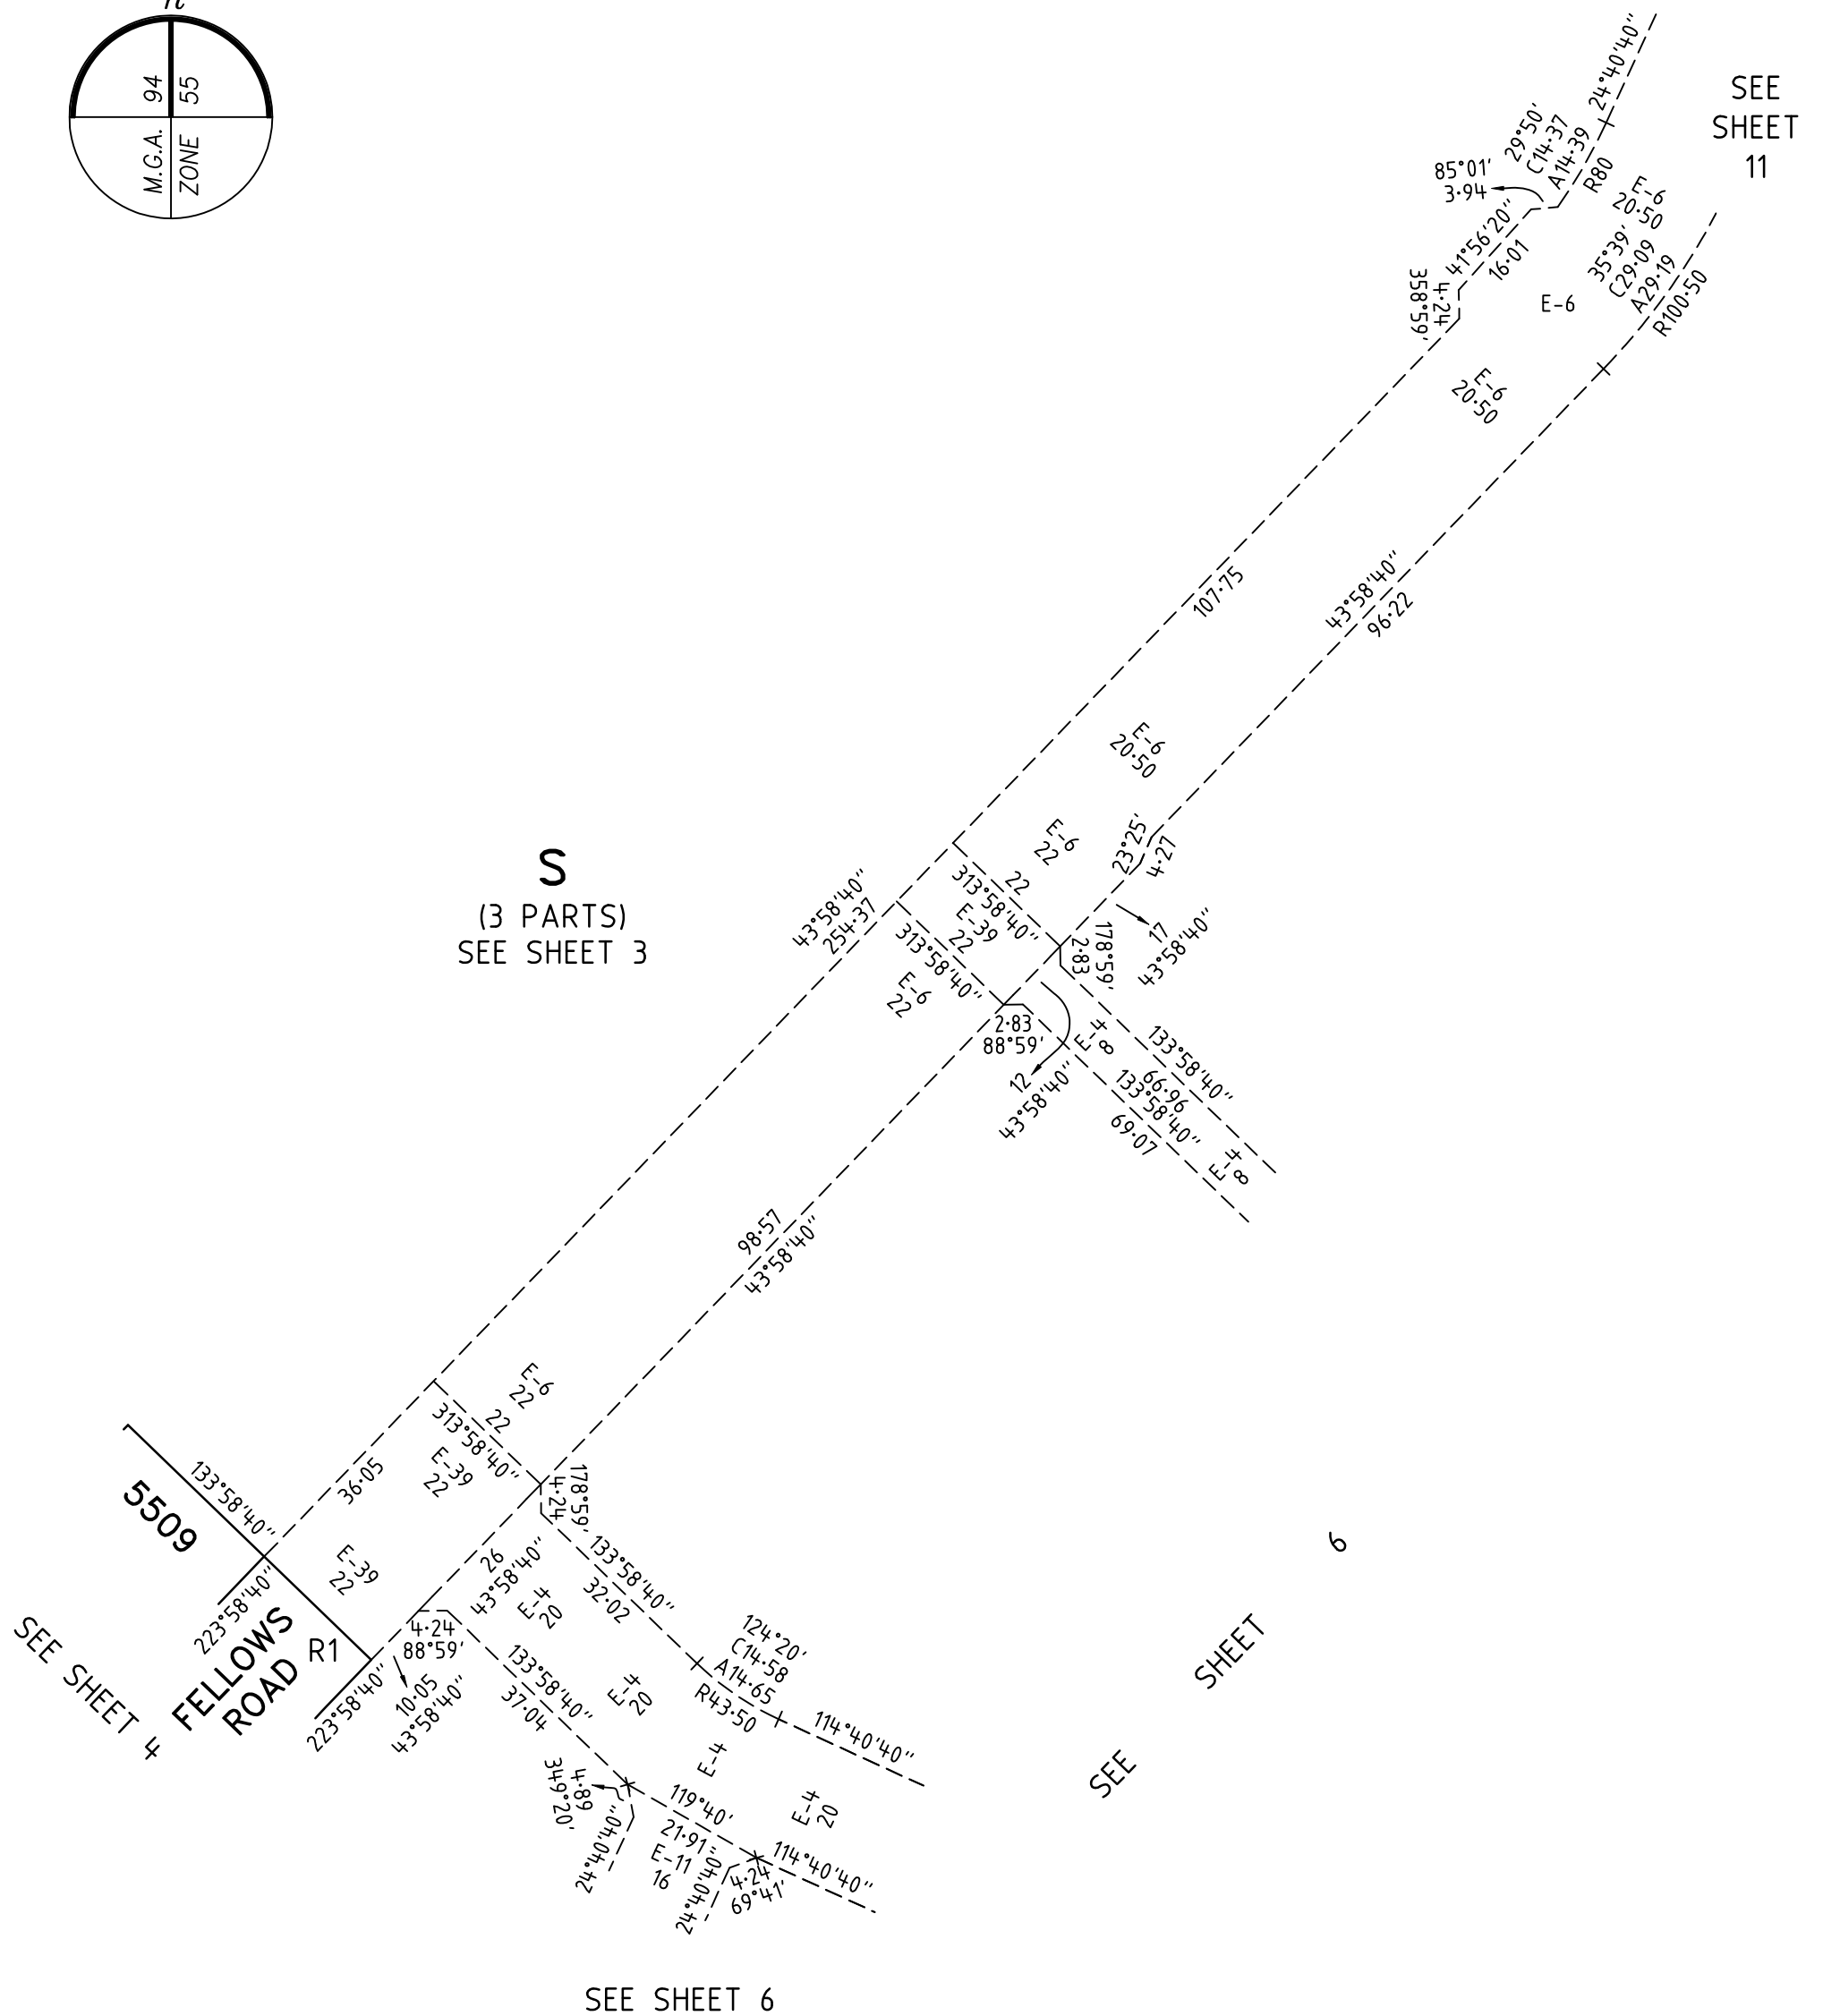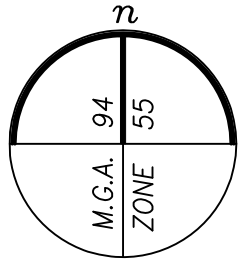

**MERRIFIELD - 55**

LICENSED SURVEYOR **GREGORY STUART WILLIAMS**

SCALE  
1:1000

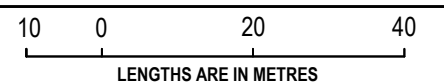

06/11/23

REFERENCE 329005-ST55

ORIGINAL SHEET SIZE A3

DRAWING 329005-ST55-AH

SHEET 10



Digitally signed by: Gregory S Williams, Licensed Surveyor,  
Surveyor's Plan Version (H),  
20/11/2023, SPEAR Ref: S220127J

Digitally signed by:  
Hume City Council,  
16/01/2024,  
SPEAR Ref: S220127J



# PLAN OF SUBDIVISION

**PS 913260H**

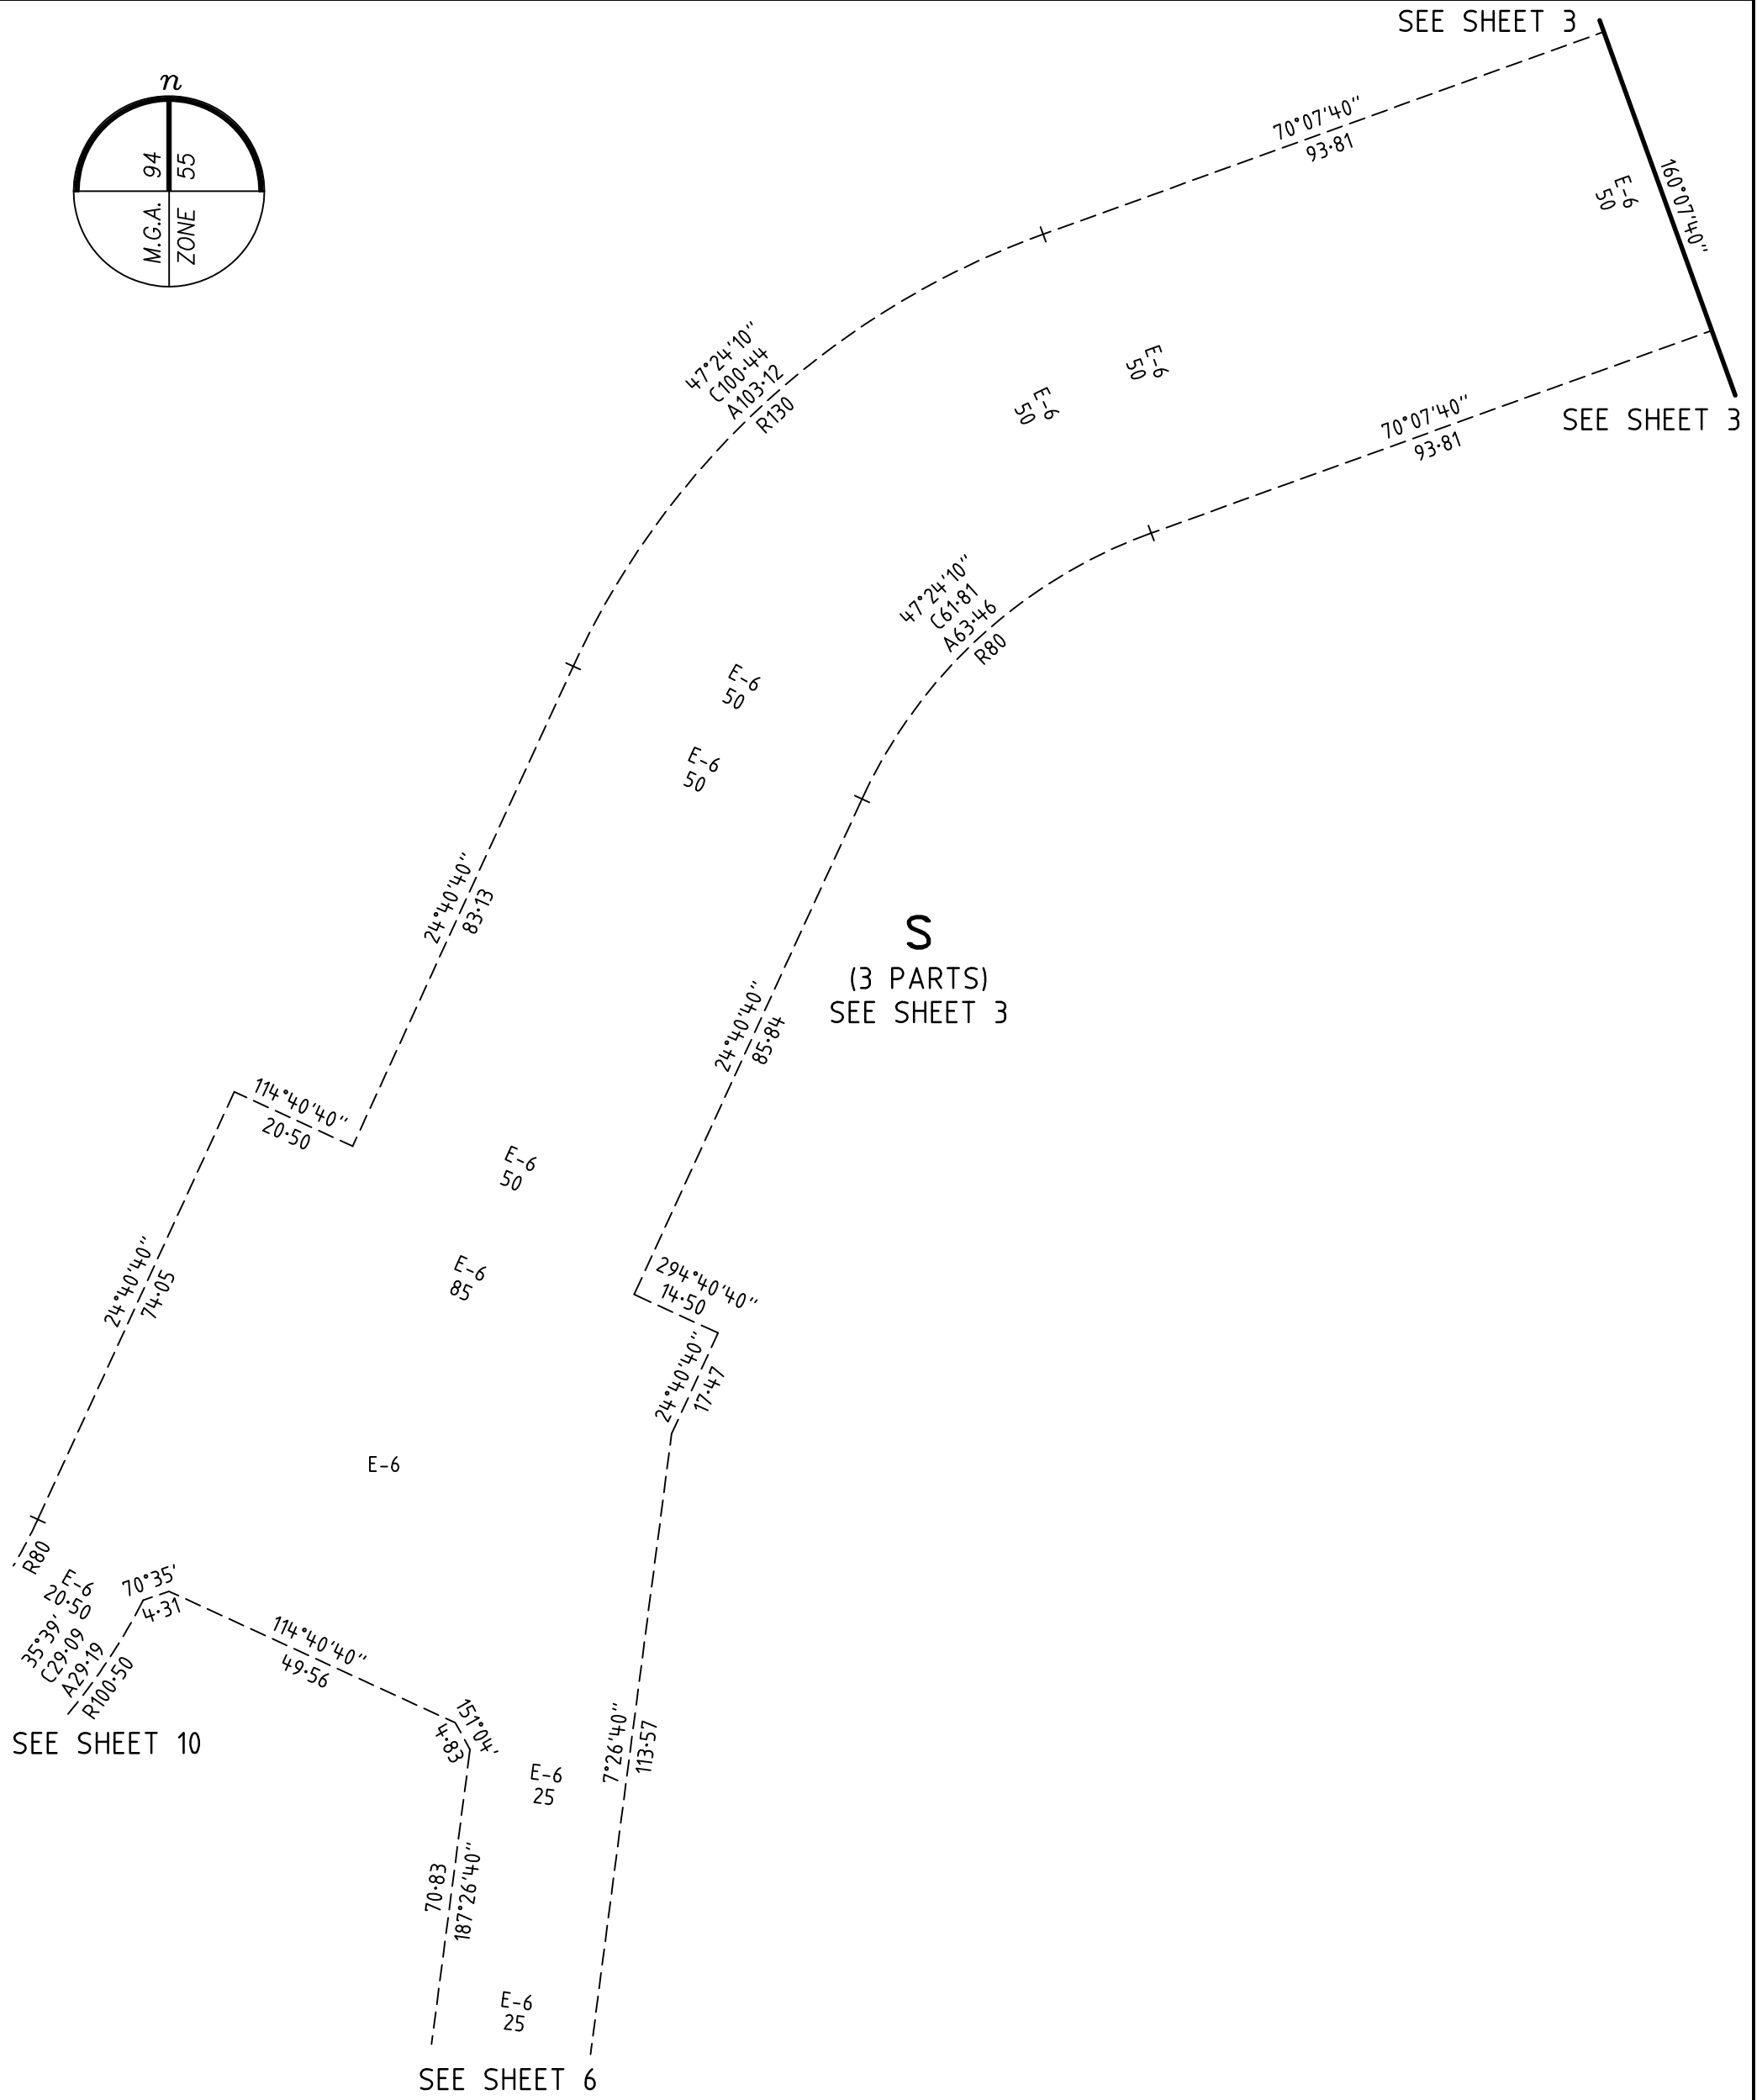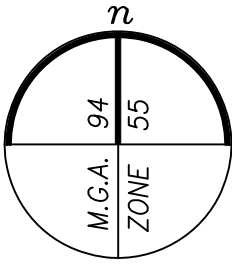

<b>MERRIFIELD - 55</b>	<b>LICENSED SURVEYOR GREGORY STUART WILLIAMS</b>	<b>SCALE 1:1000</b>	10 0 20 40 LENGTHS ARE IN METRES
	06/11/23	REFERENCE 329005-ST55 DRAWING 329005-ST55-AH	<b>ORIGINAL SHEET SIZE A3</b> SHEET 11
Digitally signed by: Gregory S Williams, Licensed Surveyor, Surveyor's Plan Version (H), 20/11/2023, SPEAR Ref: S220127J		Digitally signed by: Hume City Council, 16/01/2024, SPEAR Ref: S220127J	

# PLAN OF SUBDIVISION

# PS 913260H

## CREATION OF RESTRICTION A

THE REGISTERED PROPRIETORS OF THE BURDENED LAND COVENANT WITH THE REGISTERED PROPRIETORS OF THE BENEFITED LAND AS SET OUT IN THE RESTRICTION WITH THE INTENT THAT THE BURDEN OF THE RESTRICTION RUNS WITH AND BINDS THE BURDENED LAND AND THE BENEFIT OF THE RESTRICTION IS ANNEXED TO AND RUNS WITH THE BENEFITED LAND.

TABLE OF LAND BURDENED AND LAND BENEFITED

BURDENED LOT No.	BENEFITING LOTS ON THIS PLAN
5505	5504, 5506, 5513, 5514
5506	5505, 5507, 5512, 5513
5507	5506, 5508, 5511, 5512
5508	5507, 5509, 5510, 5511
5509	5507, 5508, 5510, 5511
5510	5507, 5508, 5511, 5527
5511	5506, 5507, 5510, 5512, 5526, 5527
5512	5506, 5507, 5511, 5513, 5525, 5526
5513	5505, 5506, 5512, 5514, 5524, 5525
5514	5504, 5505, 5513, 5515, 5523, 5524
5515	5504, 5505, 5514, 5516, 5522, 5523
5516	5504, 5515, 5517, 5520, 5521, 5522

BURDENED LOT No.	BENEFITING LOTS ON THIS PLAN
5517	5502, 5503, 5516, 5518, 5519, 5520
5518	5501, 5502, 5517, 5519, 5520
5519	5517, 5518, 5520, 5535
5520	5516, 5517, 5518, 5519, 5521, 5534
5522	5515, 5516, 5521, 5523, 5532, 5533
5524	5513, 5514, 5523, 5525, 5530, 5531
5525	5512, 5513, 5524, 5526, 5529, 5530
5526	5511, 5512, 5525, 5527, 5528, 5529
5527	5510, 5511, 5526, 5528, 5529
5535	5519, 5520, 5534, 5536, 5537
5536	5534, 5535, 5537, 5538

BURDENED LOT No.	BENEFITING LOTS ON THIS PLAN
5537	5534, 5535, 5538, 5539
5538	5533, 5534, 5537, 5539
5539	5532, 5533, 5538, 5540, 5547
5540	5531, 5532, 5539, 5541, 5547
5541	5530, 5531, 5540, 5542, 5546, 5547
5542	5529, 5530, 5541, 5543, 5545, 5546
5543	5528, 5529, 5542, 5544, 5545
5544	5542, 5543, 5545, 5546
5545	5542, 5543, 5544, 5546
5546	5541, 5542, 5545, 5547
5547	5539, 5540, 5541, 5546

**RESTRICTION:**

1. THE BURDENED LAND CANNOT BE USED EXCEPT IN ACCORDANCE WITH THE PROVISIONS RECORDED IN MCP ..... AND;
2. THE REGISTERED PROPRIETOR OF THE BURDENED LOT MUST NOT BUILD OR PERMIT TO BE BUILT OR REMAIN ON THE LOT ANY BUILDING OR STRUCTURE OTHER THAN A BUILDING THAT HAS BEEN CONSTRUCTED IN ACCORDANCE WITH PLANS, DRAWINGS, DESIGNS AND SPECIFICATIONS THAT HAVE FIRST BEEN APPROVED BY THE MERRIFIELD LIVING DESIGN REVIEW COMMITTEE IN ACCORDANCE WITH THE "MERRIFIELD LIVING DESIGN GUIDELINES" AS AMENDED FROM TIME TO TIME.

EXPIRY DATE: 01/01/2043.

## CREATION OF RESTRICTION B

THE REGISTERED PROPRIETORS OF THE BURDENED LAND COVENANT WITH THE REGISTERED PROPRIETORS OF THE BENEFITED LAND AS SET OUT IN THE RESTRICTION WITH THE INTENT THAT THE BURDEN OF THE RESTRICTION RUNS WITH AND BINDS THE BURDENED LAND AND THE BENEFIT OF THE RESTRICTION IS ANNEXED TO AND RUNS WITH THE BENEFITED LAND.

TABLE OF LAND BURDENED AND LAND BENEFITED

BURDENED LOT SUBJECT TO THE 'SMALL LOT HOUSING CODE (TYPE A)'	BENEFITING LOTS ON THIS PLAN
5501	5502, 5503, 5517, 5518
5502	5501, 5503, 5517, 5518
5503	5502, 5504, 5516, 5517
5504	5503, 5505, 5515, 5516
5521	5516, 5517, 5520, 5522, 5533, 5534
5523	5514, 5515, 5522, 5524, 5531, 5532
5528	5526, 5527, 5529, 5543

BURDENED LOT SUBJECT TO THE 'SMALL LOT HOUSING CODE (TYPE A)'	BENEFITING LOTS ON THIS PLAN
5529	5525, 5526, 5528, 5530, 5542, 5543
5530	5524, 5525, 5529, 5531, 5541, 5542
5531	5523, 5524, 5530, 5532, 5540, 5541
5532	5522, 5523, 5531, 5533, 5539, 5540
5533	5521, 5522, 5532, 5534, 5538, 5539
5534	5520, 5521, 5533, 5535, 5537, 5538

**RESTRICTION:**

THE REGISTERED PROPRIETOR OR PROPRIETORS FOR THE TIME BEING FOR ANY BURDENED LOT ON THIS PLAN IN THE TABLE AS A LOT SUBJECT TO THE 'SMALL LOT HOUSING CODE (TYPE A)' MUST NOT BUILD OR PERMIT TO BE BUILT OR REMAIN ON THE LOT ANY BUILDING OR STRUCTURE THAT HAS NOT BEEN CONSTRUCTED IN ACCORDANCE WITH:

1. THE 'SMALL LOT HOUSING CODE (TYPE A)' UNLESS IN ACCORDANCE WITH A PERMIT GRANTED TO CONSTRUCT A DWELLING ON THE LOT;
2. THE PLANS, DRAWING DESIGNS AND SPECIFICATIONS THAT HAVE FIRST BEEN APPROVED BY THE MERRIFIELD DESIGN REVIEW COMMITTEE IN ACCORDANCE WITH THE "MERRIFIELD LIVING DESIGN GUIDELINES" AS AMENDED FROM TIME TO TIME.

EXPIRY DATE: 01/01/2043.

## CREATION OF RESTRICTION C


THE REGISTERED PROPRIETORS OF THE BURDENED LAND COVENANT WITH THE REGISTERED PROPRIETORS OF THE BENEFITED LAND AS SET OUT IN THE RESTRICTION WITH THE INTENT THAT THE BURDEN OF THE RESTRICTION RUNS WITH AND BINDS THE BURDENED LAND AND THE BENEFIT OF THE RESTRICTION IS ANNEXED TO AND RUNS WITH THE BENEFITED LAND.

BURDENED LOT No.	BENEFITING LOTS ON THIS PLAN
5508	5507, 5509, 5510, 5511
5509	5507, 5508, 5510, 5511

**RESTRICTION:**

THE REGISTERED PROPRIETOR OF THE BURDENED LOT FOR THE TIME BEING MUST NOT BUILD OR PERMIT TO BE BUILT OR REMAIN ON THE LOT A SINGLE STOREY DWELLING.

EXPIRY DATE: 01/01/2043.

<b>MERRIFIELD - 55</b>	<b>LICENSED SURVEYOR GREGORY STUART WILLIAMS</b>	<b>SCALE</b>	
	06/11/23 H	REFERENCE 329005-ST55 DRAWING 329005-ST55-AH	<b>ORIGINAL SHEET SIZE A3</b>
	Digitally signed by: Gregory S Williams, Licensed Surveyor, Surveyor's Plan Version (H), 20/11/2023, SPEAR Ref: S220127J		Digitally signed by: Hume City Council, 16/01/2024, SPEAR Ref: S220127J